

SITE DRAINAGE & EROSION CONTROL PLAN


UNIT 81 ABBEY SPRINGS CONDOMINIUM NO. 3
VILLAGE OF FONTANA, WALWORTH COUNTY, WISCONSIN

MANHOLE
RIM = 1059.8'
INV = 1052.6'
(1052.8')

NOTE: VERTICAL DATUM
SEWER ASBUILT PLANS
PREPARED BY JENSEN + JOHNSON
SEPTEMBER 1973

NOTE: ROOF DRAIN TO BE
DIRECTED OFF BUILDING
AND DRAINS TO EAST AND
NORTH AWAY FROM
STREET.

SITE DRAINAGE & EROSION CONTROL PLAN
UNIT 81
ABBAY SPRINGS CONDO. NO. 3
WALWORTH COUNTY, WISCONSIN

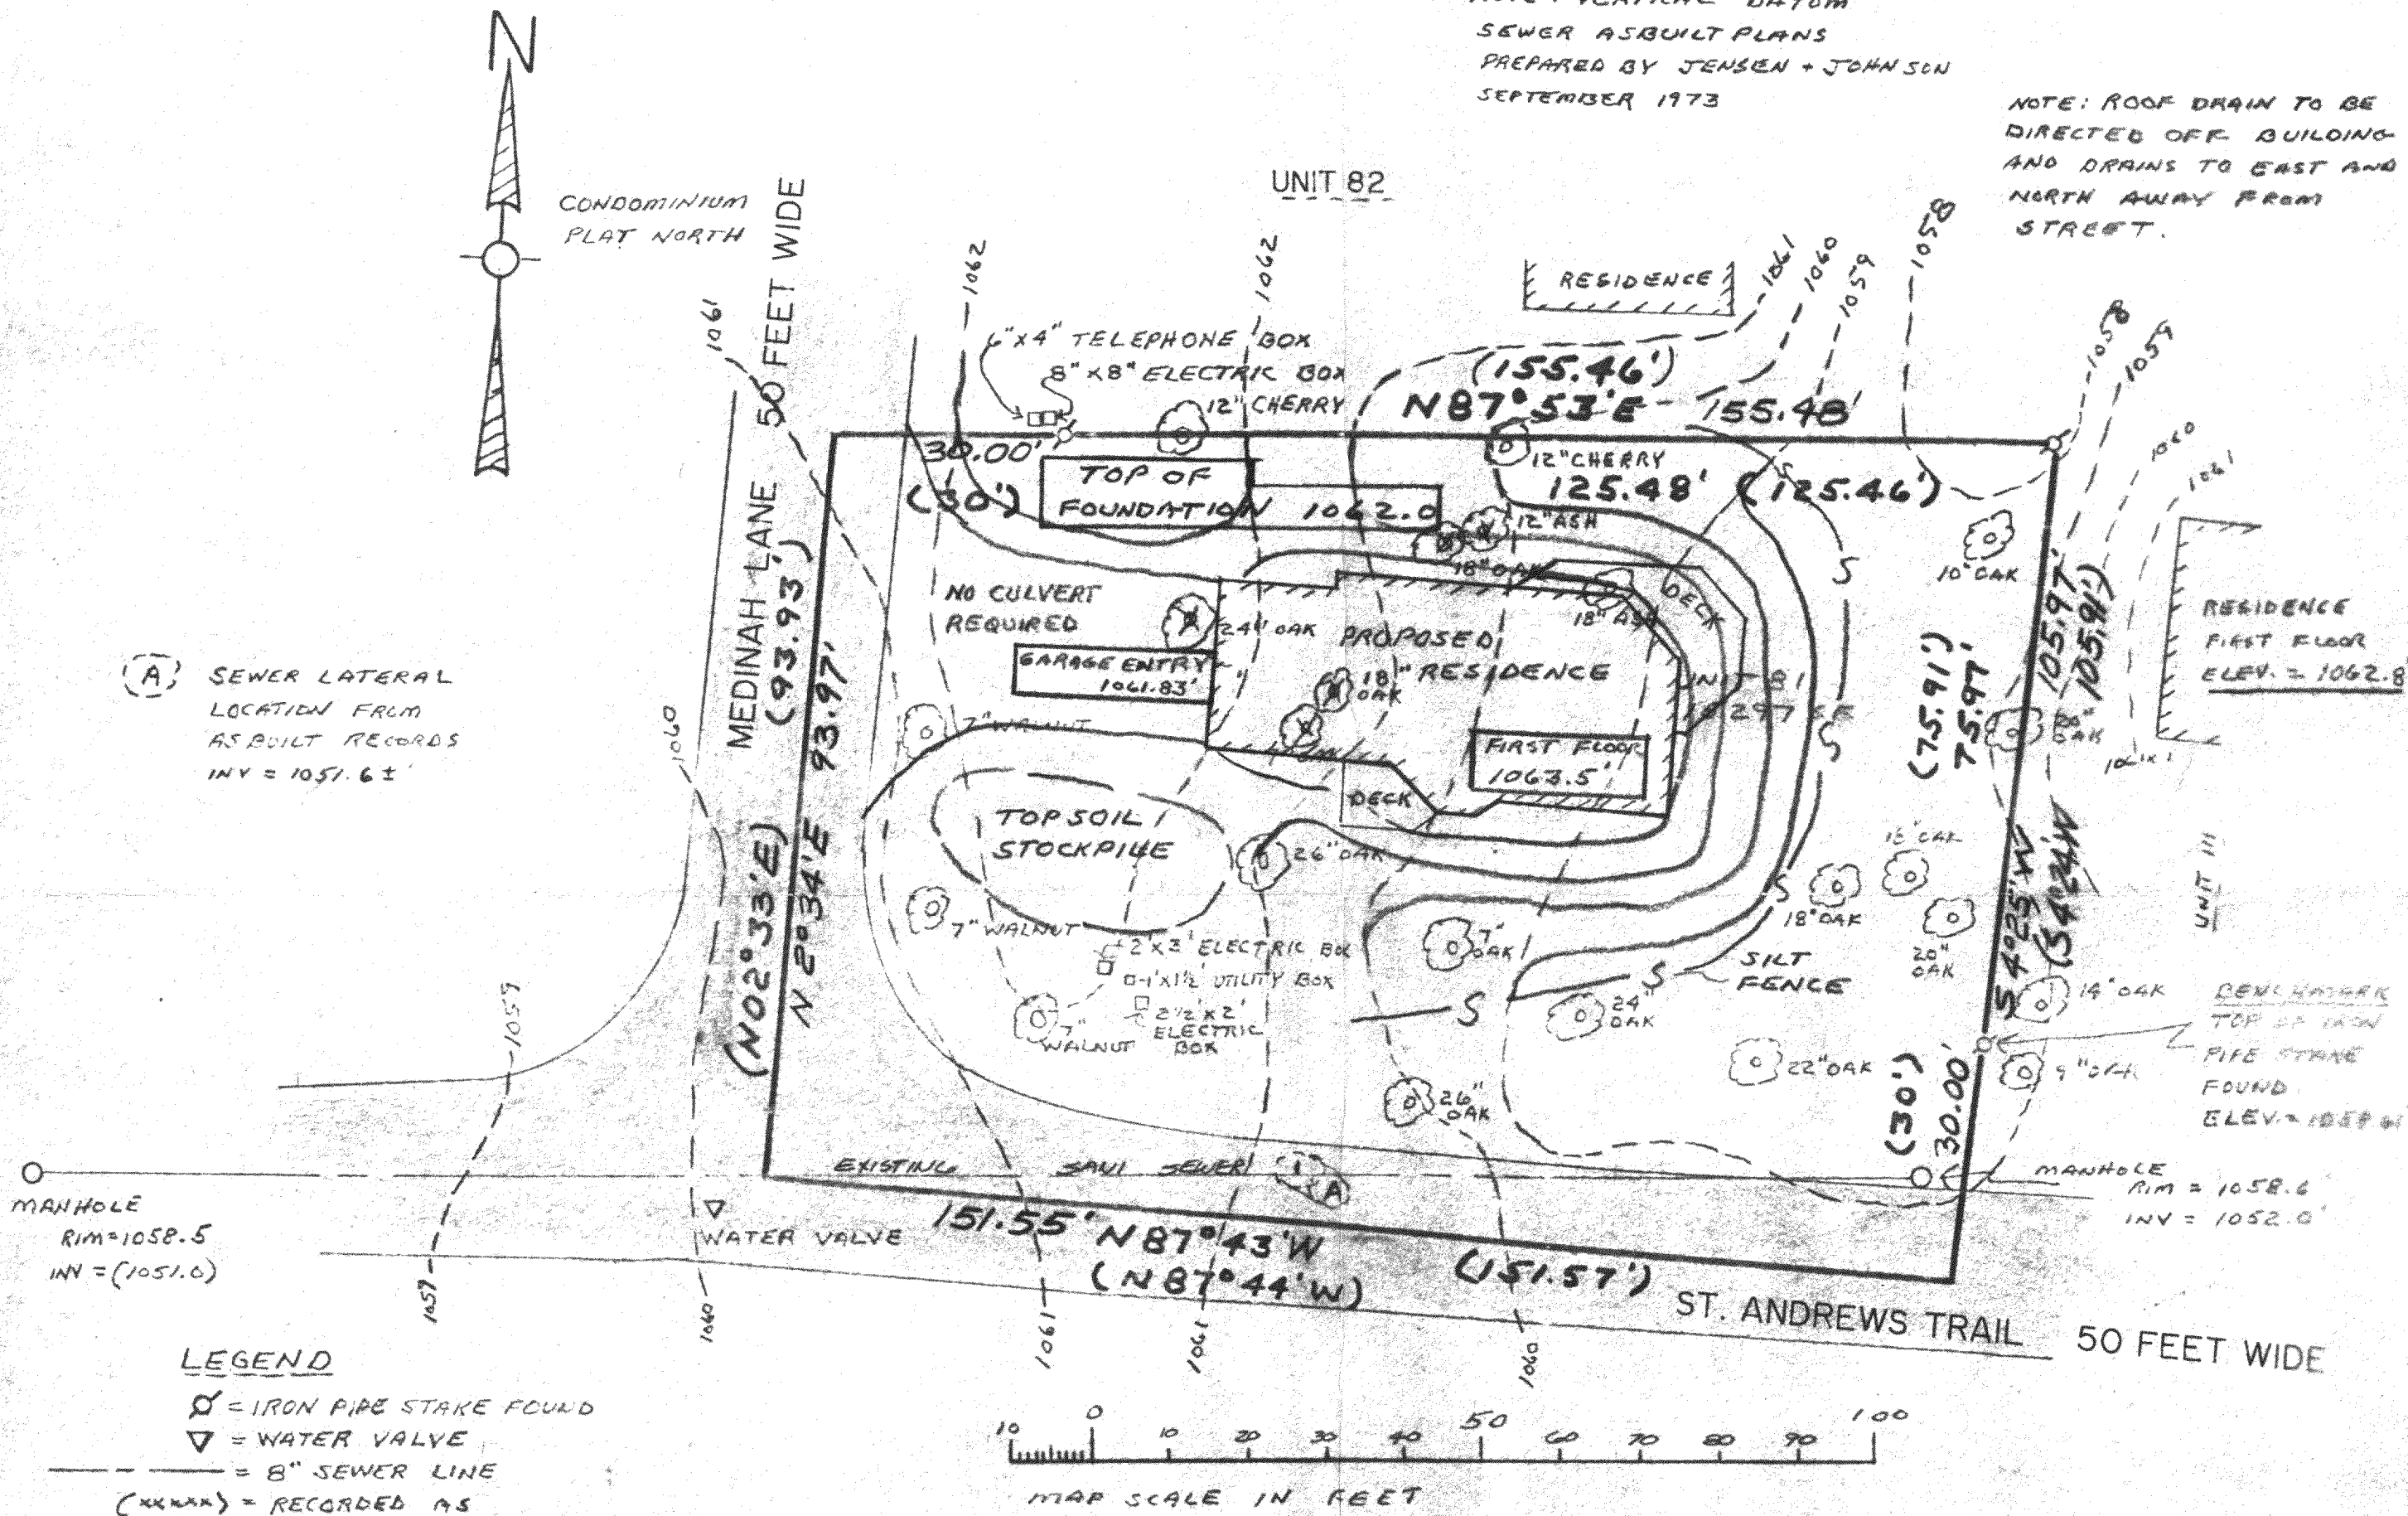

FARRIS, HANSEN & ASSOCIATES, INC.
Engineering, Architecture, Surveying
7 Ridgeway Court P.O. Box 437
ELKHORN, WISCONSIN 53121
Office: (414) 723-2098
Fax: (414) 723-5886

REVISIONS

PROJECT NO
3572
DATE
11/06/91
SHEET NO.
1 of 1

WORK ORDERED BY: DON SPONHOLZ EROSION CONTROL CONTACT = DON SPONHOLZ 312-282-1770

SCDB3-81