

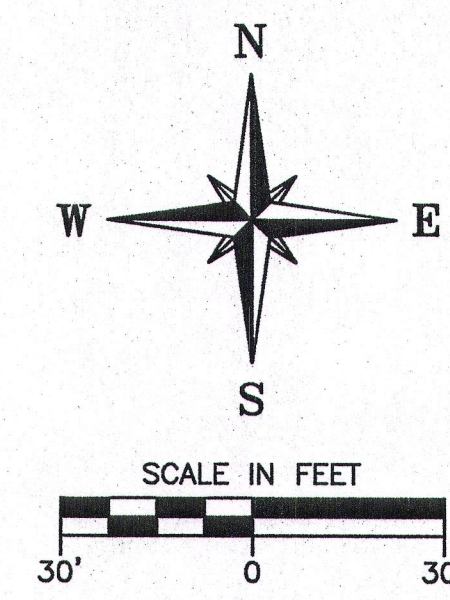
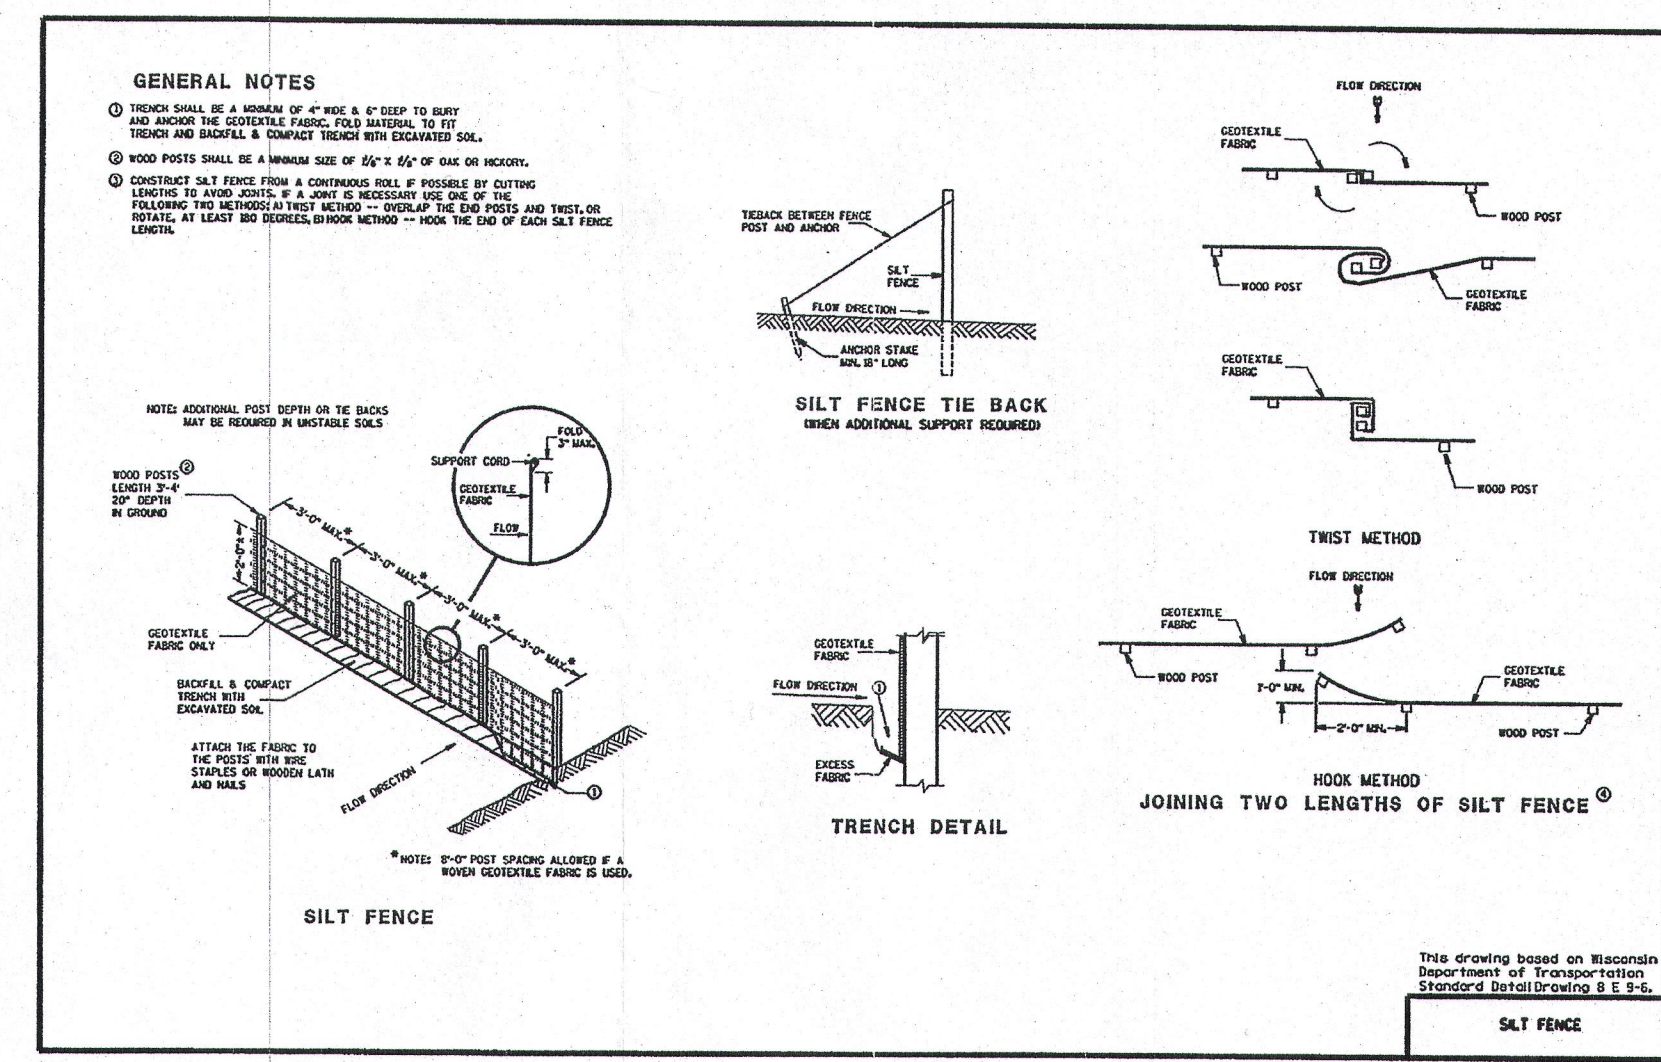


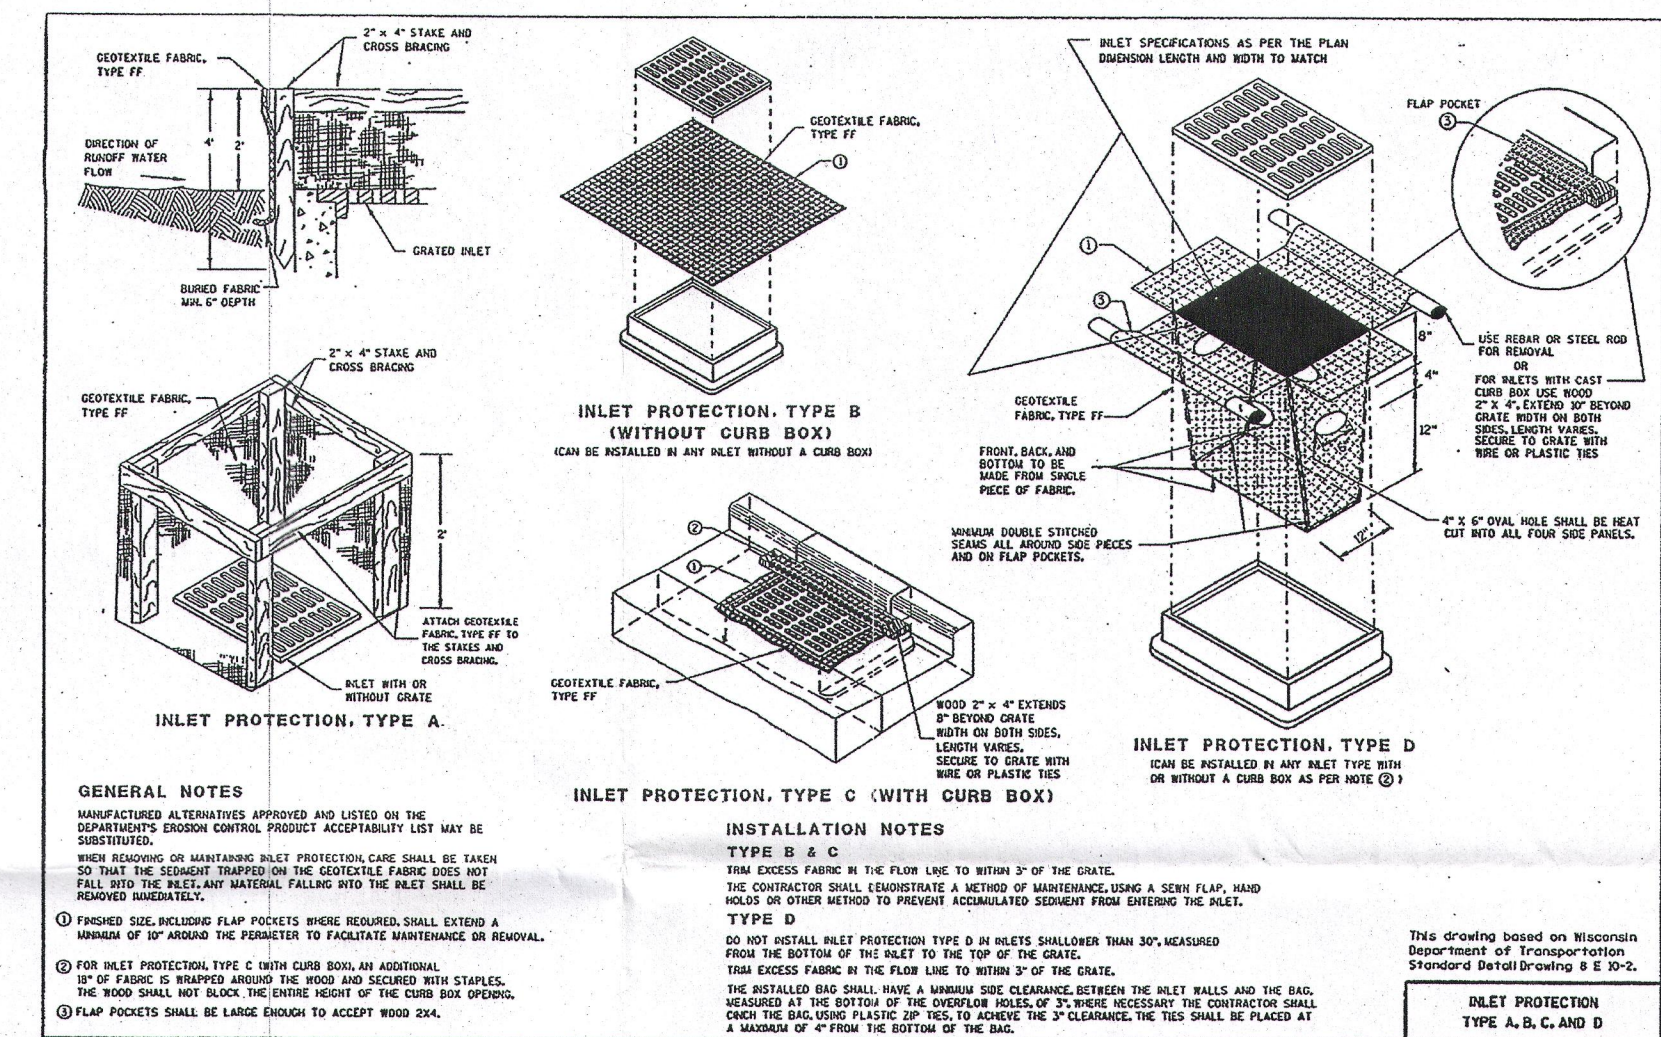

FOR: CEB INC/BSC INC RE: CONTROLLED ENVIRONMENTAL
LEGAL DESCRIPTION: Lot 1 of Certified Survey Map No. 4555 recorded in Volume 30 of Certified Surveys on Page 12 as Document No. 892264, located in parts of the Northeast 1/4 and the Northwest 1/4 of the Northeast 1/4 and the Southwest 1/4 of the Northeast 1/4 and the Southeast 1/4 of the Northeast 1/4 of Section 3, T4N, R15E, and being a revision of Lots 1 and 2 of Certified Survey Map No. 3130.
Tax Key No. /A455500001
Bench Mark 850.91 (U.S.G.S.) Top of concrete monument found at the Southeast 1/4 of the Northeast 1/4 of Sec. 3-4-15.
REFERENCE BEARING: The East line of the Northeast 1/4 of Sec. 3-4-15 has a bearing of N00°14'18"W per C.S.M. 4555

NOTE:
BW= BOTTOM OF FIRST COURSE WITH +1-05' BELOW FINISH.
TW= TOP OF WALL.

TOP OF WALL IS TO MATCH ADJACENT GRADE. CONTRACTOR TO VERIFY BOTTOM AND TOP OF WALL ELEVATION PER FIELD CONDITIONS.

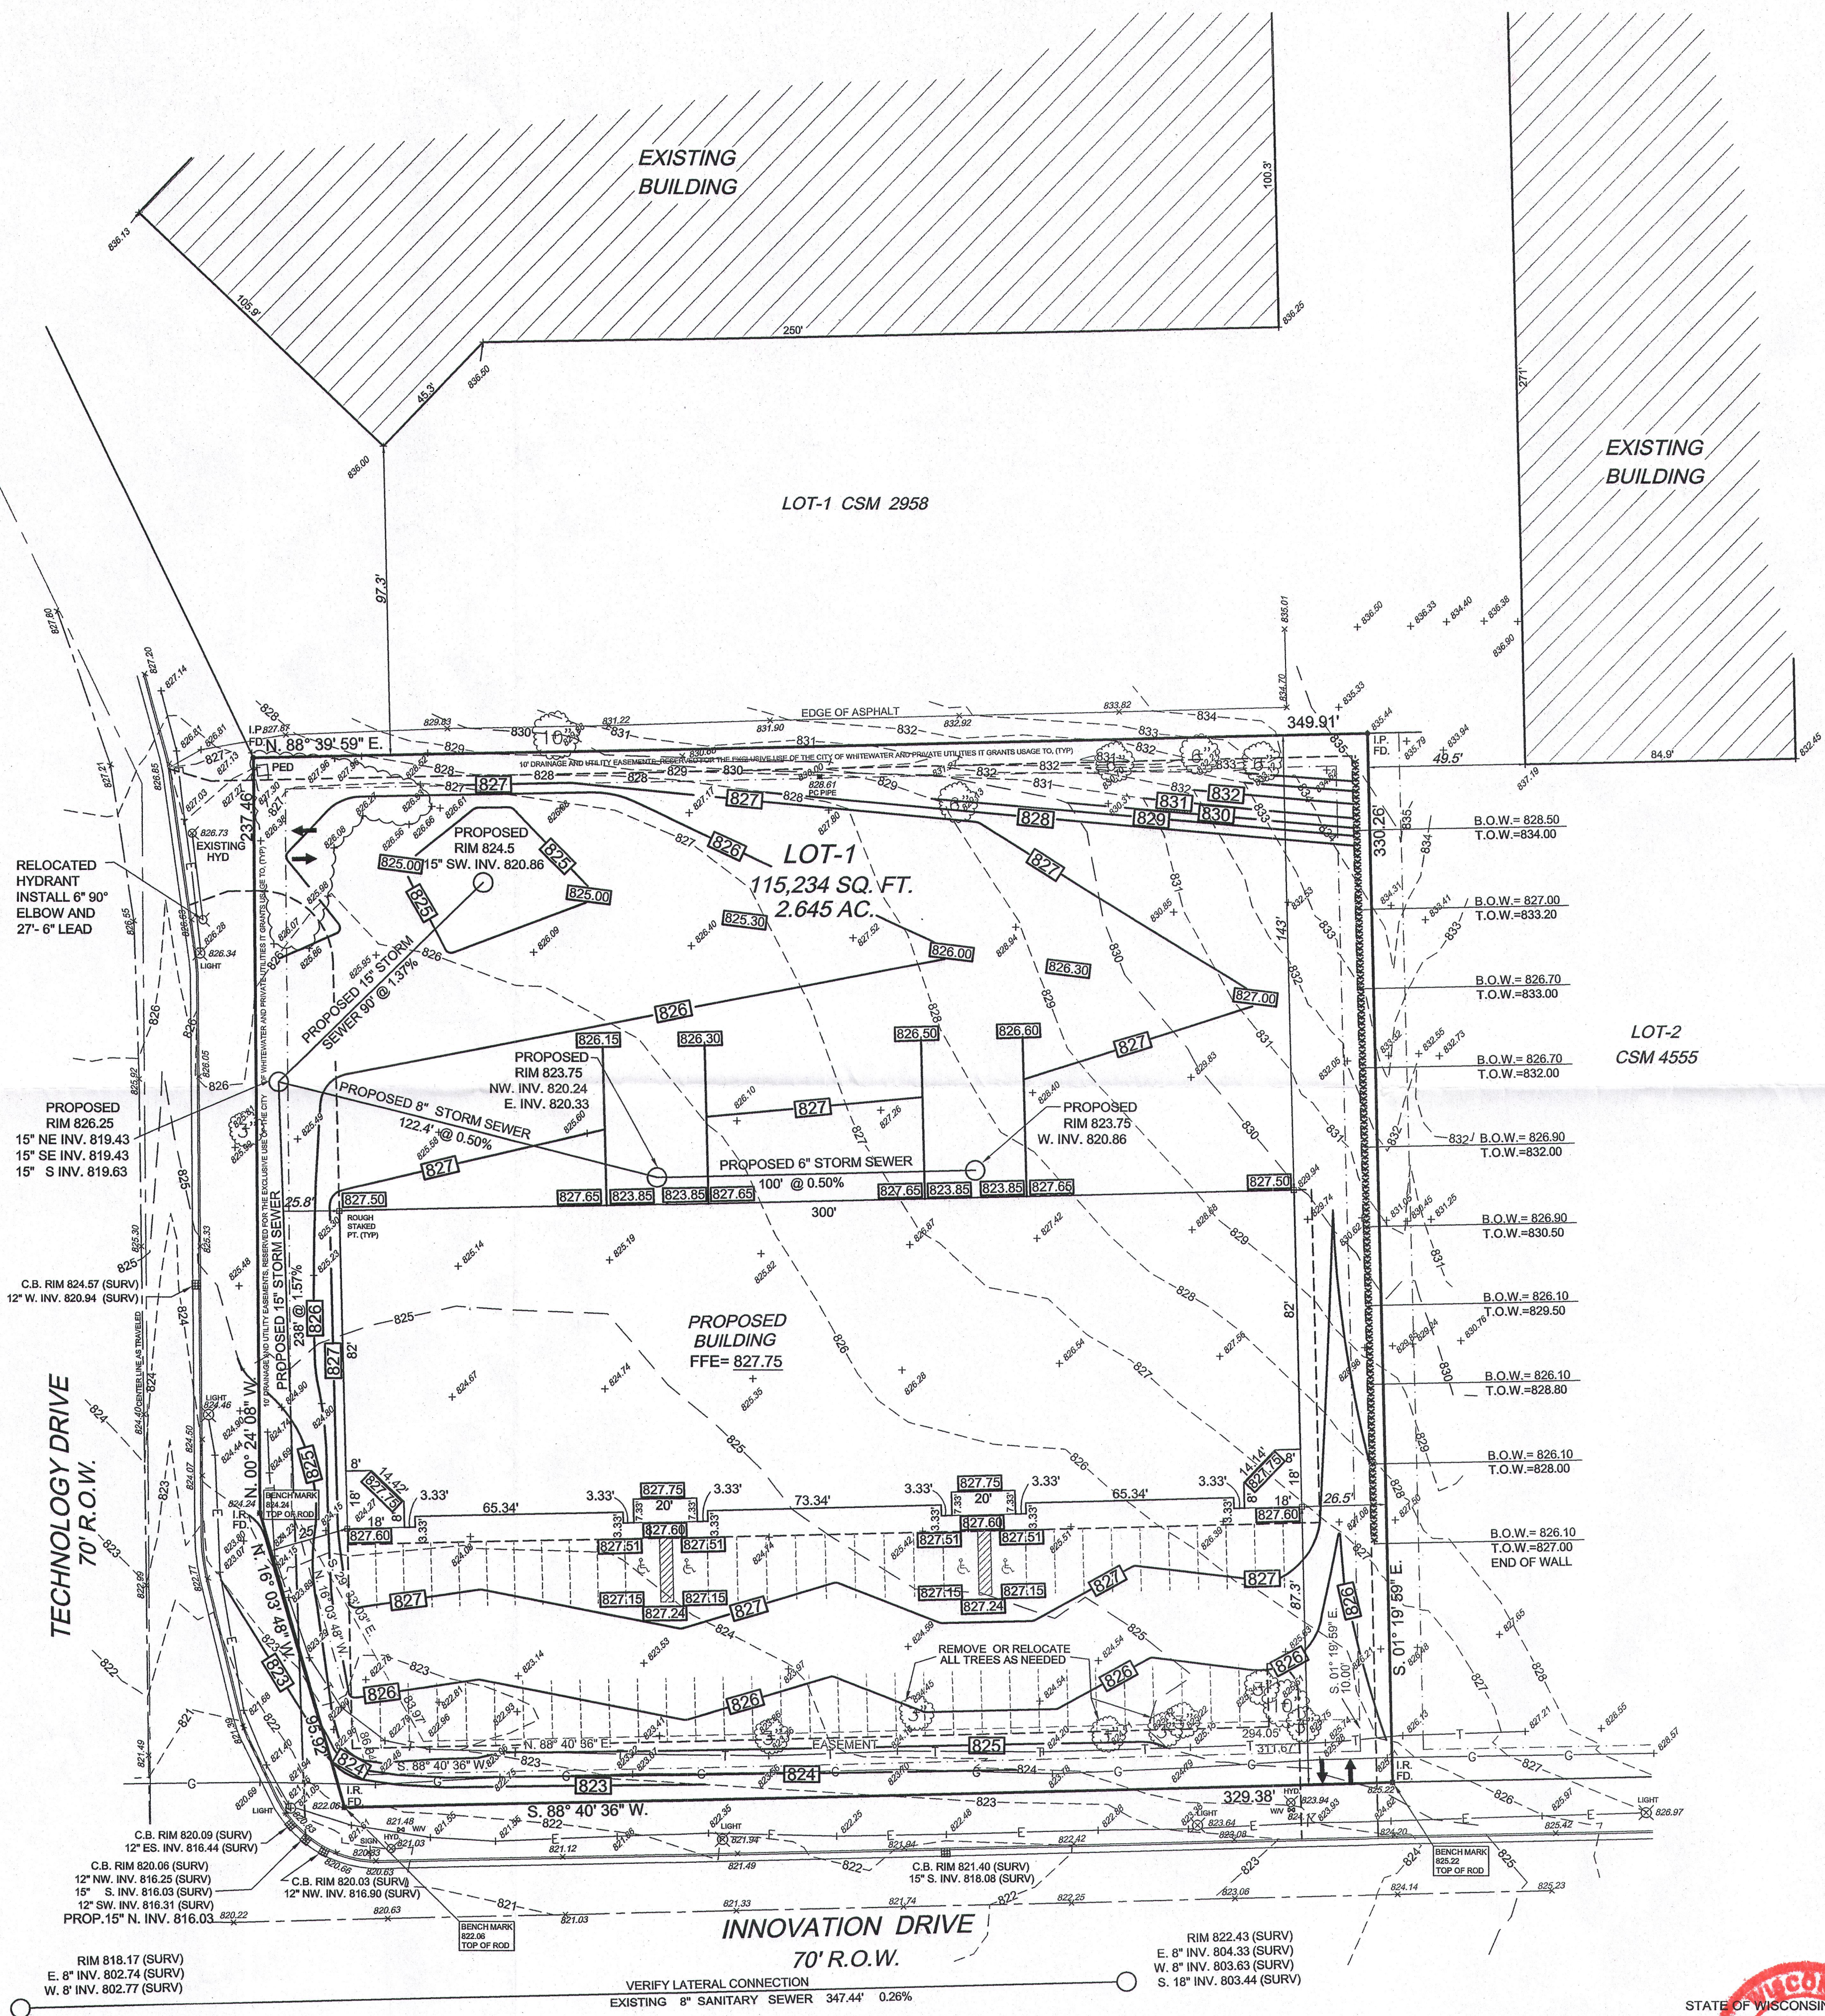

RECEIVED
JUL 1 2015



CALL DIGGERS HOTLINE
1-800-242-6511
TOLL FREE
VIA STATUTE, DRAINAGE DISTRICTS ARE REQUIRED TO POST A WARNING SIGN AT THE LOCATION OF UNDERGROUND UTILITIES AS MAY BE NECESSARY TO AVOID DAMAGE THERETO.
MILW. AREA 259-1181

STATE OF WISCONSIN
COUNTY OF WAUKESHA
We, Jahnke & Jahnke Associates, Inc. do hereby certify that we have made this survey and that the information as shown on the above Plat of Survey is a true and correct representation thereof.
John R. Stigler
JOHN R. STIGLER - WIS. Reg. No. S-1820

NOTE: The location and size of the underground structures and utilities shown hereon have been located to a reasonable degree of accuracy, but the Engineer and/or Surveyor does not guarantee their exact location or the location of others not shown.
Contact Diggers Hotline, Inc., Etc.

SITE PLAN/GRADING PLAN FOR: CEB INC/BSC LLC RE: CONTROLLED ENVIRONMENTAL LOT-1 CERTIFIED SURVEY MAP No. 4555 CITY OF WHITEWATER, WALWORTH COUNTY, WISCONSIN			
JAHNKE & JAHNKE ASSOCIATES INC. PLANNERS & PROFESSIONAL ENGINEERS 711 W. MORELAND BLVD.-WAUKESHA, WI 53188 TEL: (262) 542-5797 FAX: (262) 542-7696 (E-MAIL: pmueth@jahnkeandjahnke.com)			
SCALE: 1"=30'	DRAWN BY: P.M.	CHECKED BY: J.R.S.	DATE: MAY 11, 2015
BOOK NO.: WALWORTH-14 pg-15	JOB: S-8380	FILE NO.: WALWORTH-105	SHEET 1 OF 1