


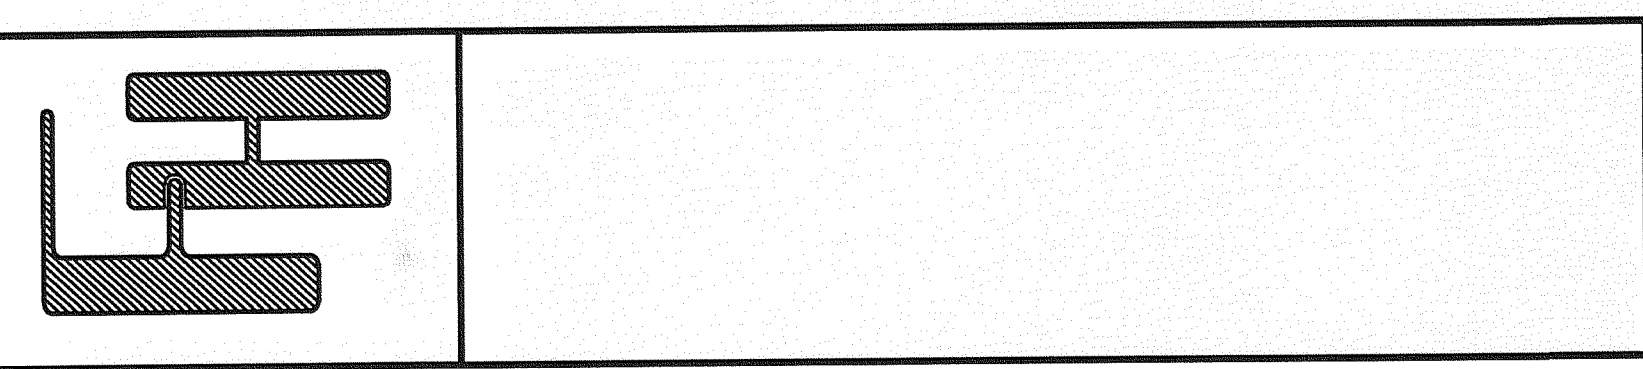


WORK ORDERED BY:
CHAD HARTWIG
N2340 HARVEY COURT
WALWORTH, WI. 53184

FARRIS, HANSEN & ASSOCIATES, INC.
ENGINEERING - ARCHITECTURE - SURVEYING
7 RIDGWAY COURT P.O. BOX 437
ELKHORN, WISCONSIN 53121
OFFICE: (262) 723-2098 FAX: (262) 723-5886

REVISIONS 01/11/2007-HO SITE GRADING, DRAINAGE AND EROSION CONTROL PLAN	
---	--

PROJECT NO.	6755
DATE	07-14-2006
SHEET NO.	1 OF 1

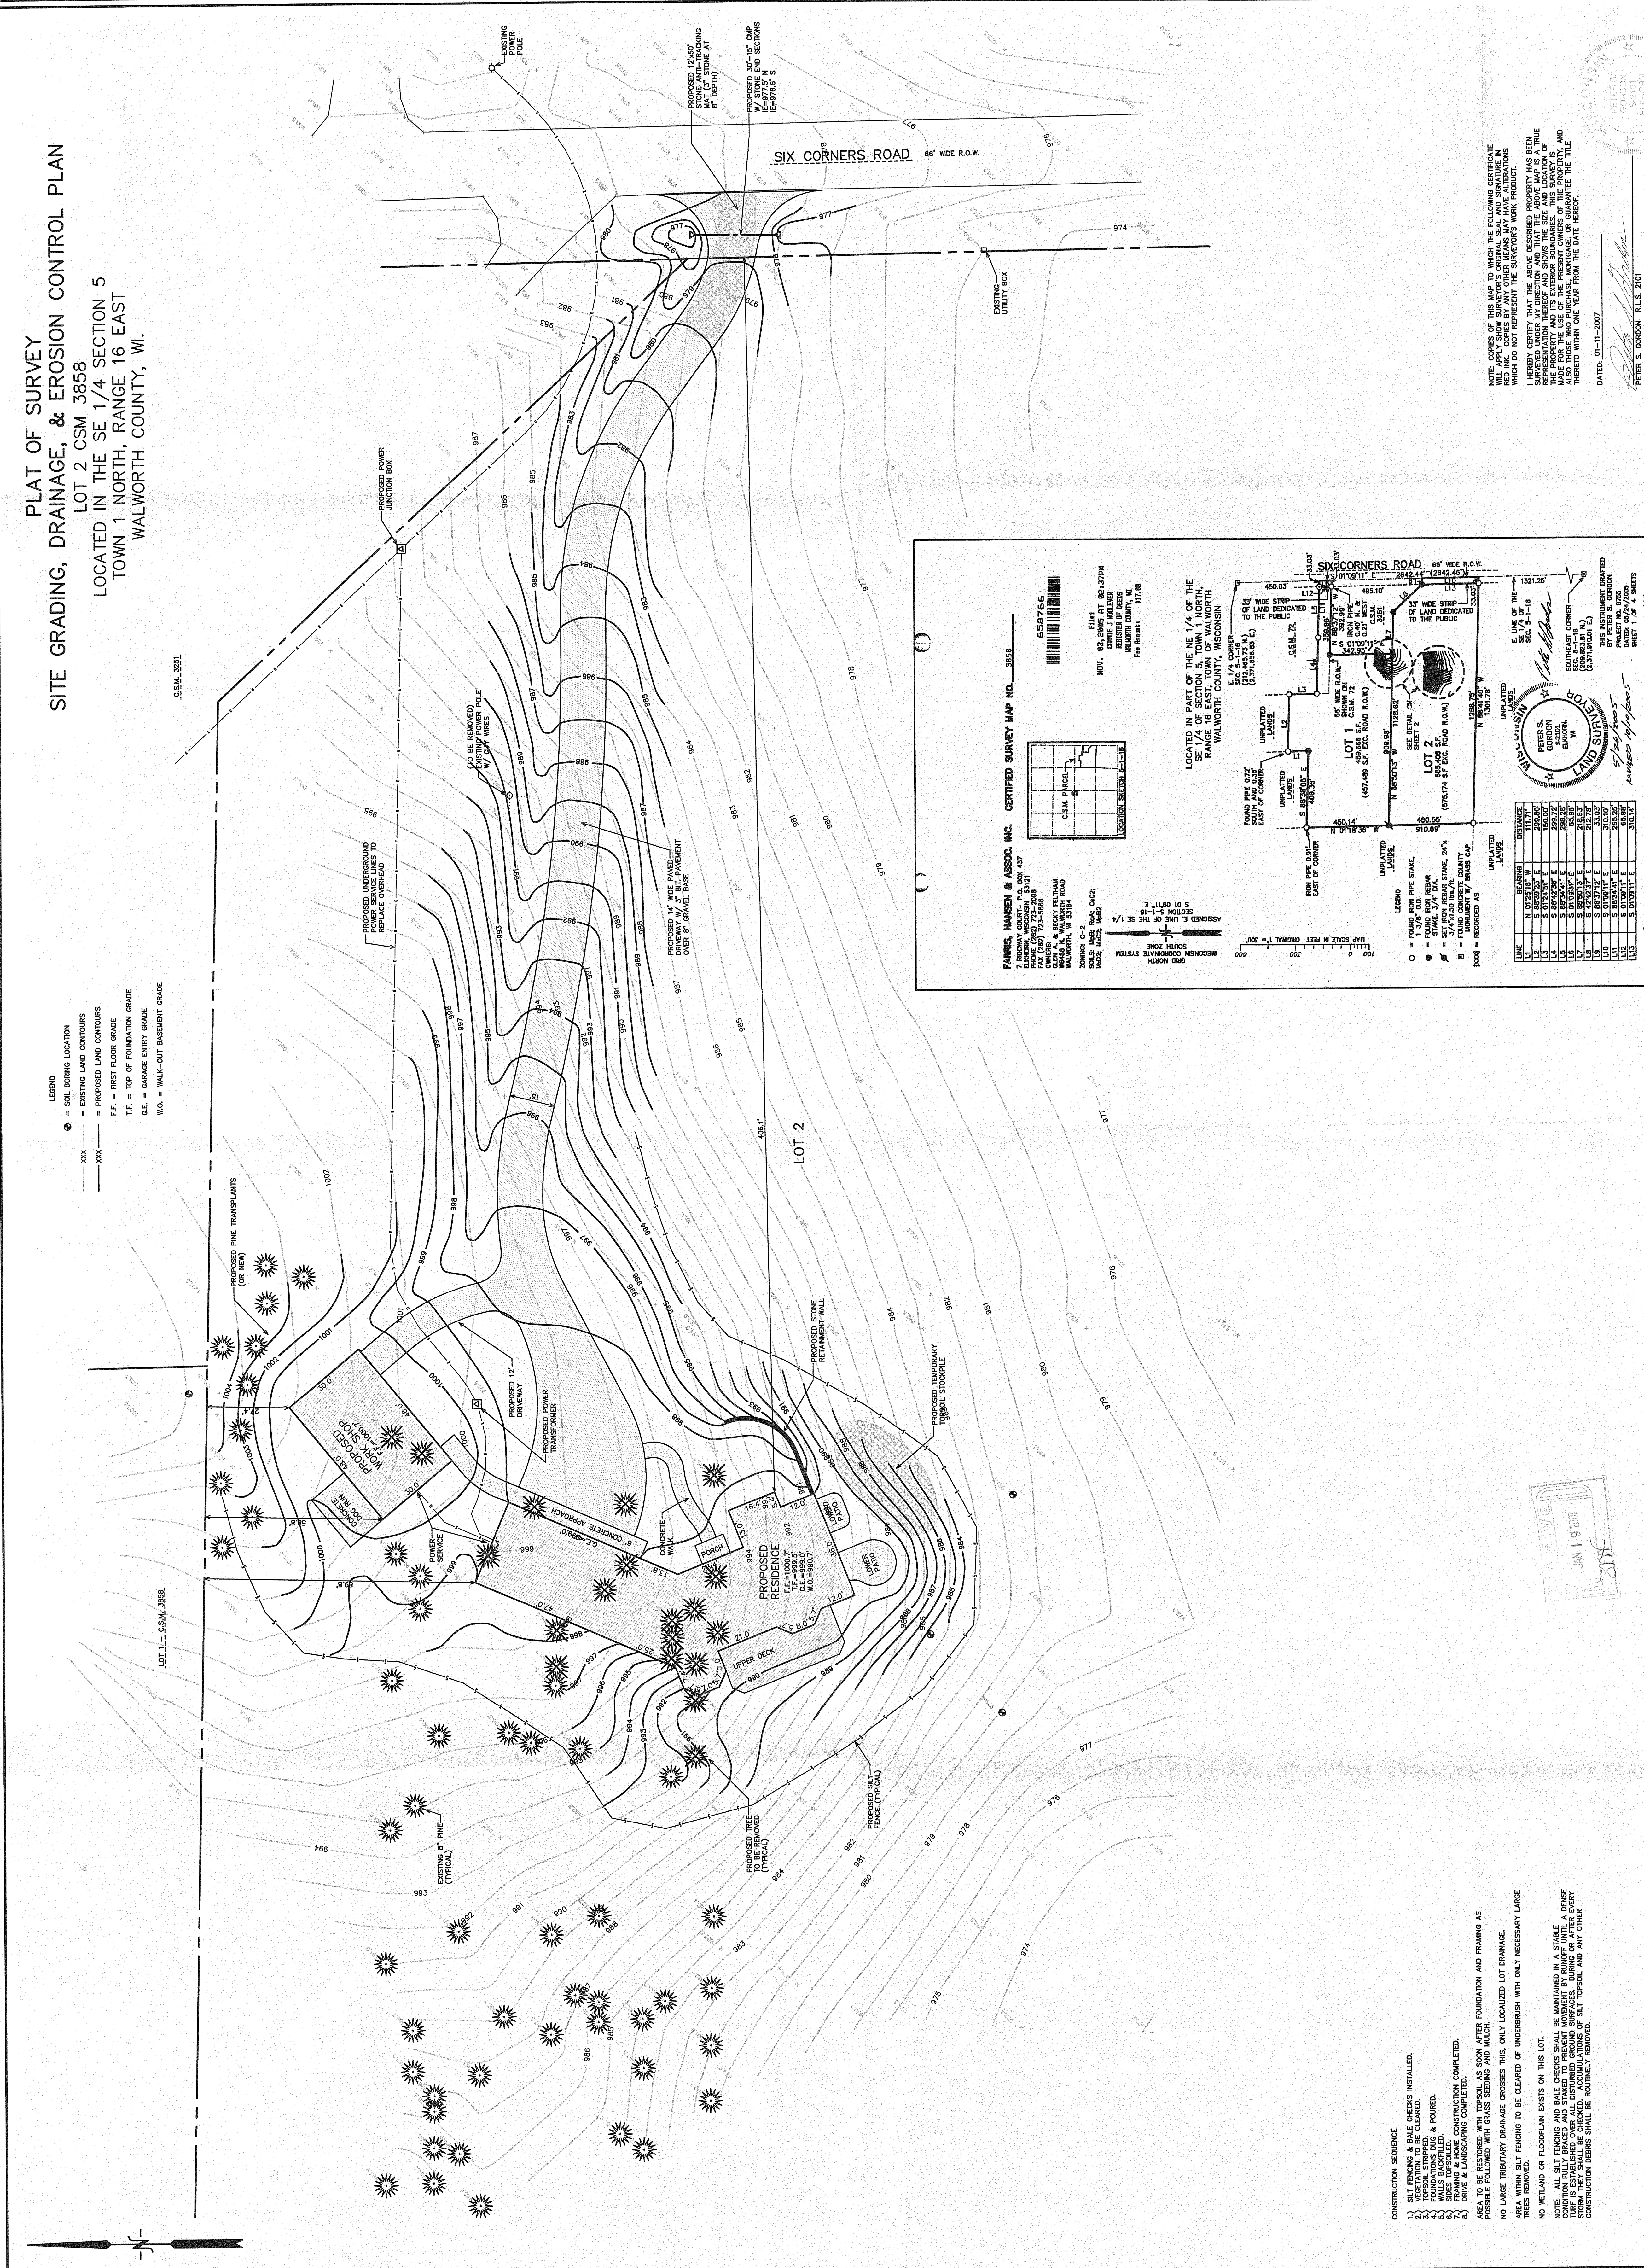[illegible]

NOTE: COPIES OF THIS MAP TO WHICH THE FOLLOWING CERTIFICATE
 HAS BEEN APPLIED, ARE NOT TO BE REPRODUCED OR COPIED
 IN ANY MANNER, OR BY ANY OTHER MEANS, MAY HAVE ALTERATIONS
 WHICH DO NOT REPRESENT THE SURVEYOR'S WORK PRODUCT.


I HEREBY CERTIFY THAT THE ABOVE DESCRIBED PROPERTY HAS BEEN
 FULLY RESEARCHED AND THAT THE PROPERTY IS NOT SUBJECT TO ANY
 REPRESENTATION THEREOF AND SHOWING THE SIZE AND LOCATION OF
 THE PROPERTY AND ITS LOCATION TO THE OWNERS OF THE PROPERTY AND
 ALSO THOSE WHO PURCHASE MORTGAGE OR GUARANTEE THE TITLE
 THEREON WITHIN ONE YEAR FROM THE DATE HEREOF.

DATED: 01-11-2007

Peter S. Gordon
 PETER S. GORDON R.L.S. 2101

DATE: 01-11-2007

PETER S. GORDON R.L.S. 2101

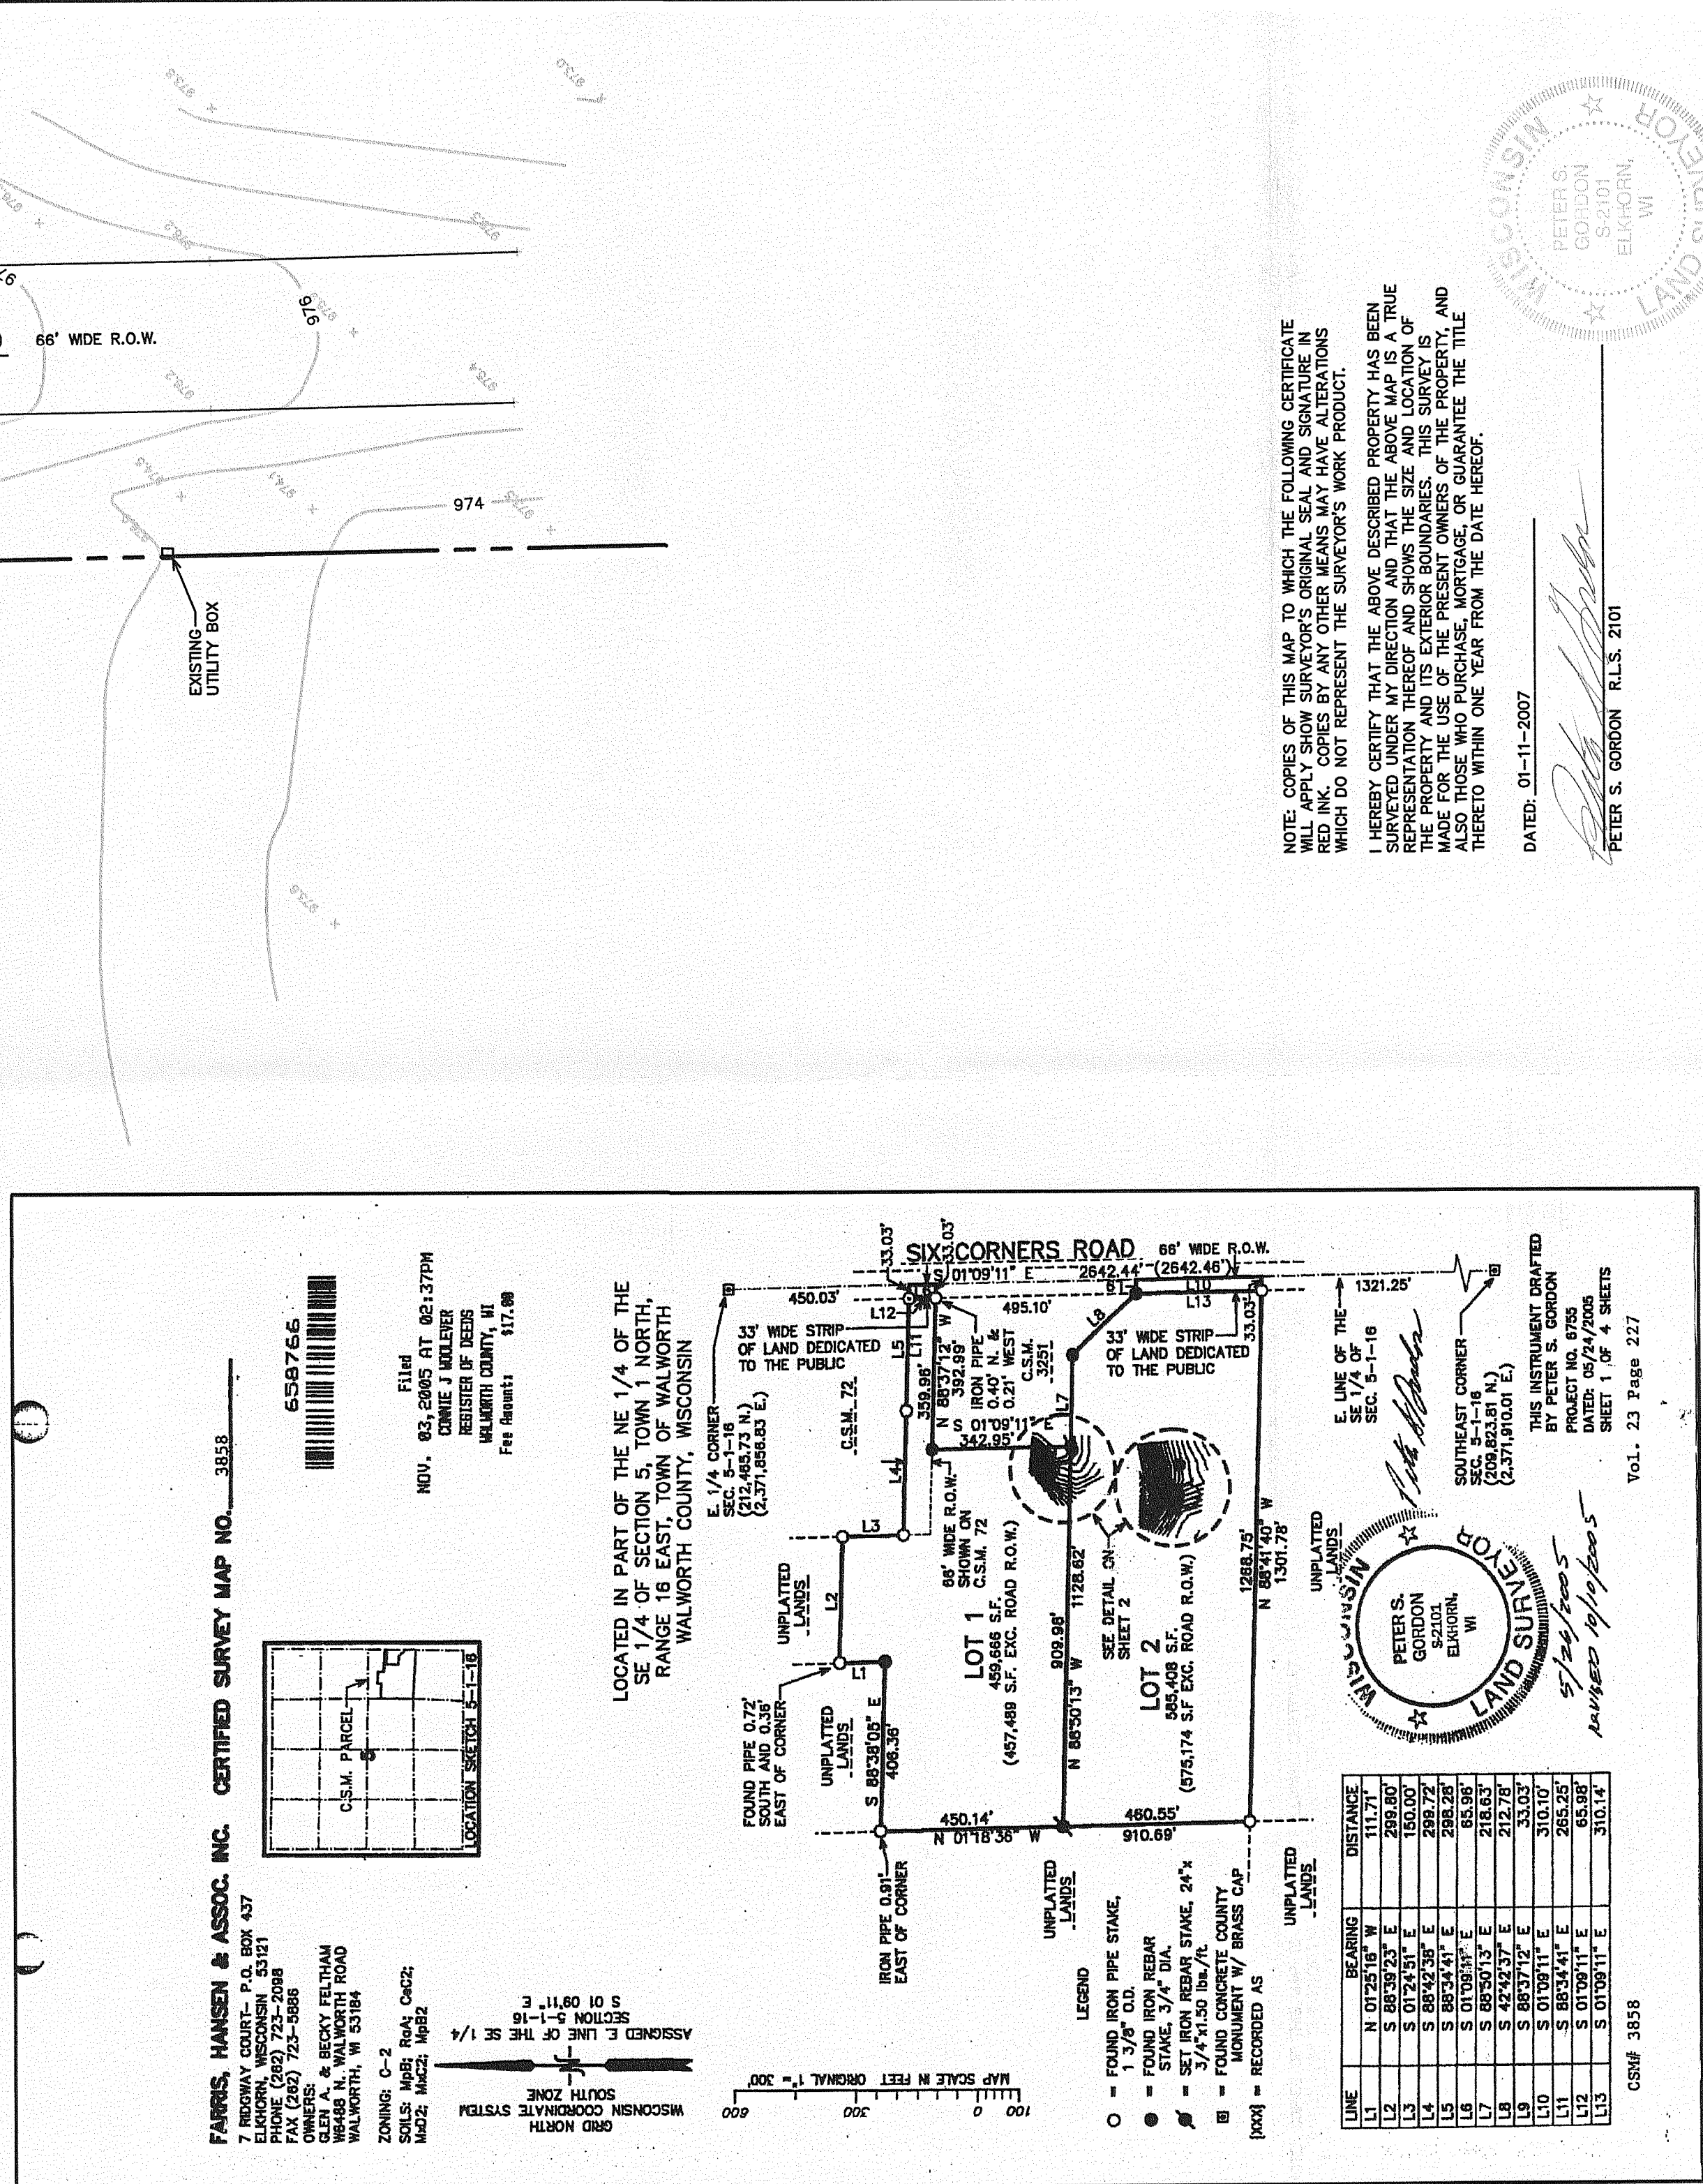

CONSTRUCTION SEQUENCE

1.) SILT FENCING & BAILE CHECKS INSTALLED.

- 1.) SILT FENCING & BALE CHECKS INSTALLED.
- 2.) VEGETATION TO BE CLEARED.
- 3.) TOPSOIL STRIPPED.
- 4.) FOUNDATIONS DUG & POURED.


6. SIDES TOPSOILED.
7. FRAMING & HOME CONSTRUCTION COMPLETED.

AREA TO BE RESTORED WITH TOPSOIL AS SOON AFTER FOUNDATION AND FRAMING AS POSSIBLE FOLLOWED WITH GRASS SEEDING AND MULCH.

NO LARGE TRIBUTARY DRAINAGE CROSSES THIS, ONLY LOCALIZED LOT DRAINAGE.

NO WETLAND OR FLOODPLAIN EXISTS ON THIS LOT.

NOTE: ALL SILT FENCING AND BALE CHECKS SHALL BE MAINTAINED IN A STABLE CONDITION FULLY BRACED AND STAKED TO PREVENT MOVEMENT BY RUNOFF UNTIL A DENSE TURF IS ESTABLISHED OVER ALL DISTURBED GROUND SURFACES. DURING OR AFTER EVERY STORM THEY SHALL BE CHECKED. ACCUMULATIONS OF SILT TOP-SOIL AND ANY OTHER CONSTRUCTION DEBRIS SHALL BE ROUTINELY REMOVED.

 

FA 3858-a
116-712