

# Plat of Survey


of

Lot 2 of Certified Survey Map No. 223,  
recorded in Vol. 2 of Certified Survey Maps of Walworth County  
on Page 223 and located in the Southeast 1/4 of Section 11,  
Town 1 North, Range 17 East, Walworth County, Wisconsin.


Surveyed for: **Montsma Builders, Inc.**  
917 Racine Street  
Delavan, Wisconsin. 53115

Owners: **Jeffrey & Jeanne Allis**  
1267 Forest Glen South  
Winnetka, Illinois. 60093


Note: The proposed house was staked as shown on the site plan.  
All setbacks must be approved by the building inspector  
PRIOR to construction.

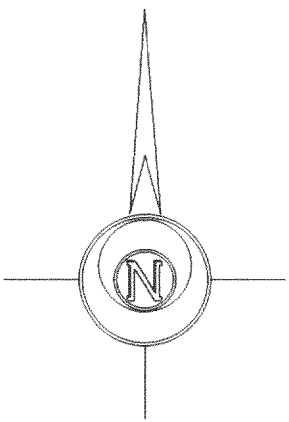

Bearings reference to Certified  
Survey Map No. 223.

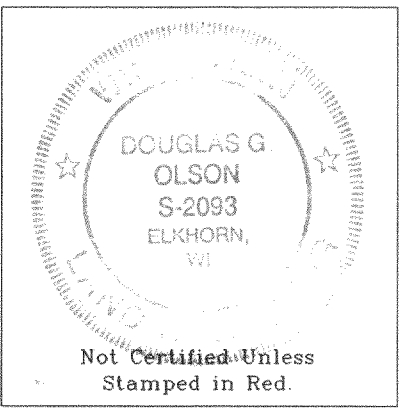

Notes: 1) This survey plat is not  
certified unless signed  
and sealed in red ink.  
2) This survey is subject to Wisconsin lien laws.  
This Plat of Survey is the notice of intent  
to file lien. Lien waiver required.

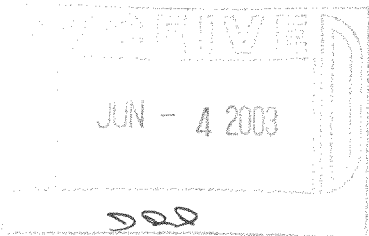

Copyright c 2002 by Jensen & Olson Land Surveying, LLC.

All rights reserved. No part of this survey plat may be reproduced  
or transmitted in any form by any means - graphic, electronic, or  
mechanical, including photocopying, tracing, or information storage  
and retrieval systems - without permission in writing from Douglas  
G. Olson, Jensen & Olson Land Surveying, LLC.

I, Douglas G. Olson, Wisconsin Registered Land Surveyor,  
do hereby certify that this survey was performed by me or under my  
direction in full compliance with the owner's/agent's instructions  
and Chapter A-E 7 of the Wisconsin Administrative Code "Minimum  
Standards for Property Surveys"; and that this map is an accurate  
representation thereof to the best of my knowledge and belief.


Douglas G. Olson  
Wisconsin Registered Land Surveyor - 2093

Tax Parcel  
IL 1100006

North 498.75'  
(South 498.81')  
485.25'

**Lot 2**  
1.112 Acres  
48,433 Sq.Ft.  
1.035 Acres  
45,085 Sq.Ft.  
Exclusive of R.O.W.

**Lot 1**  
C.S.M. 1506

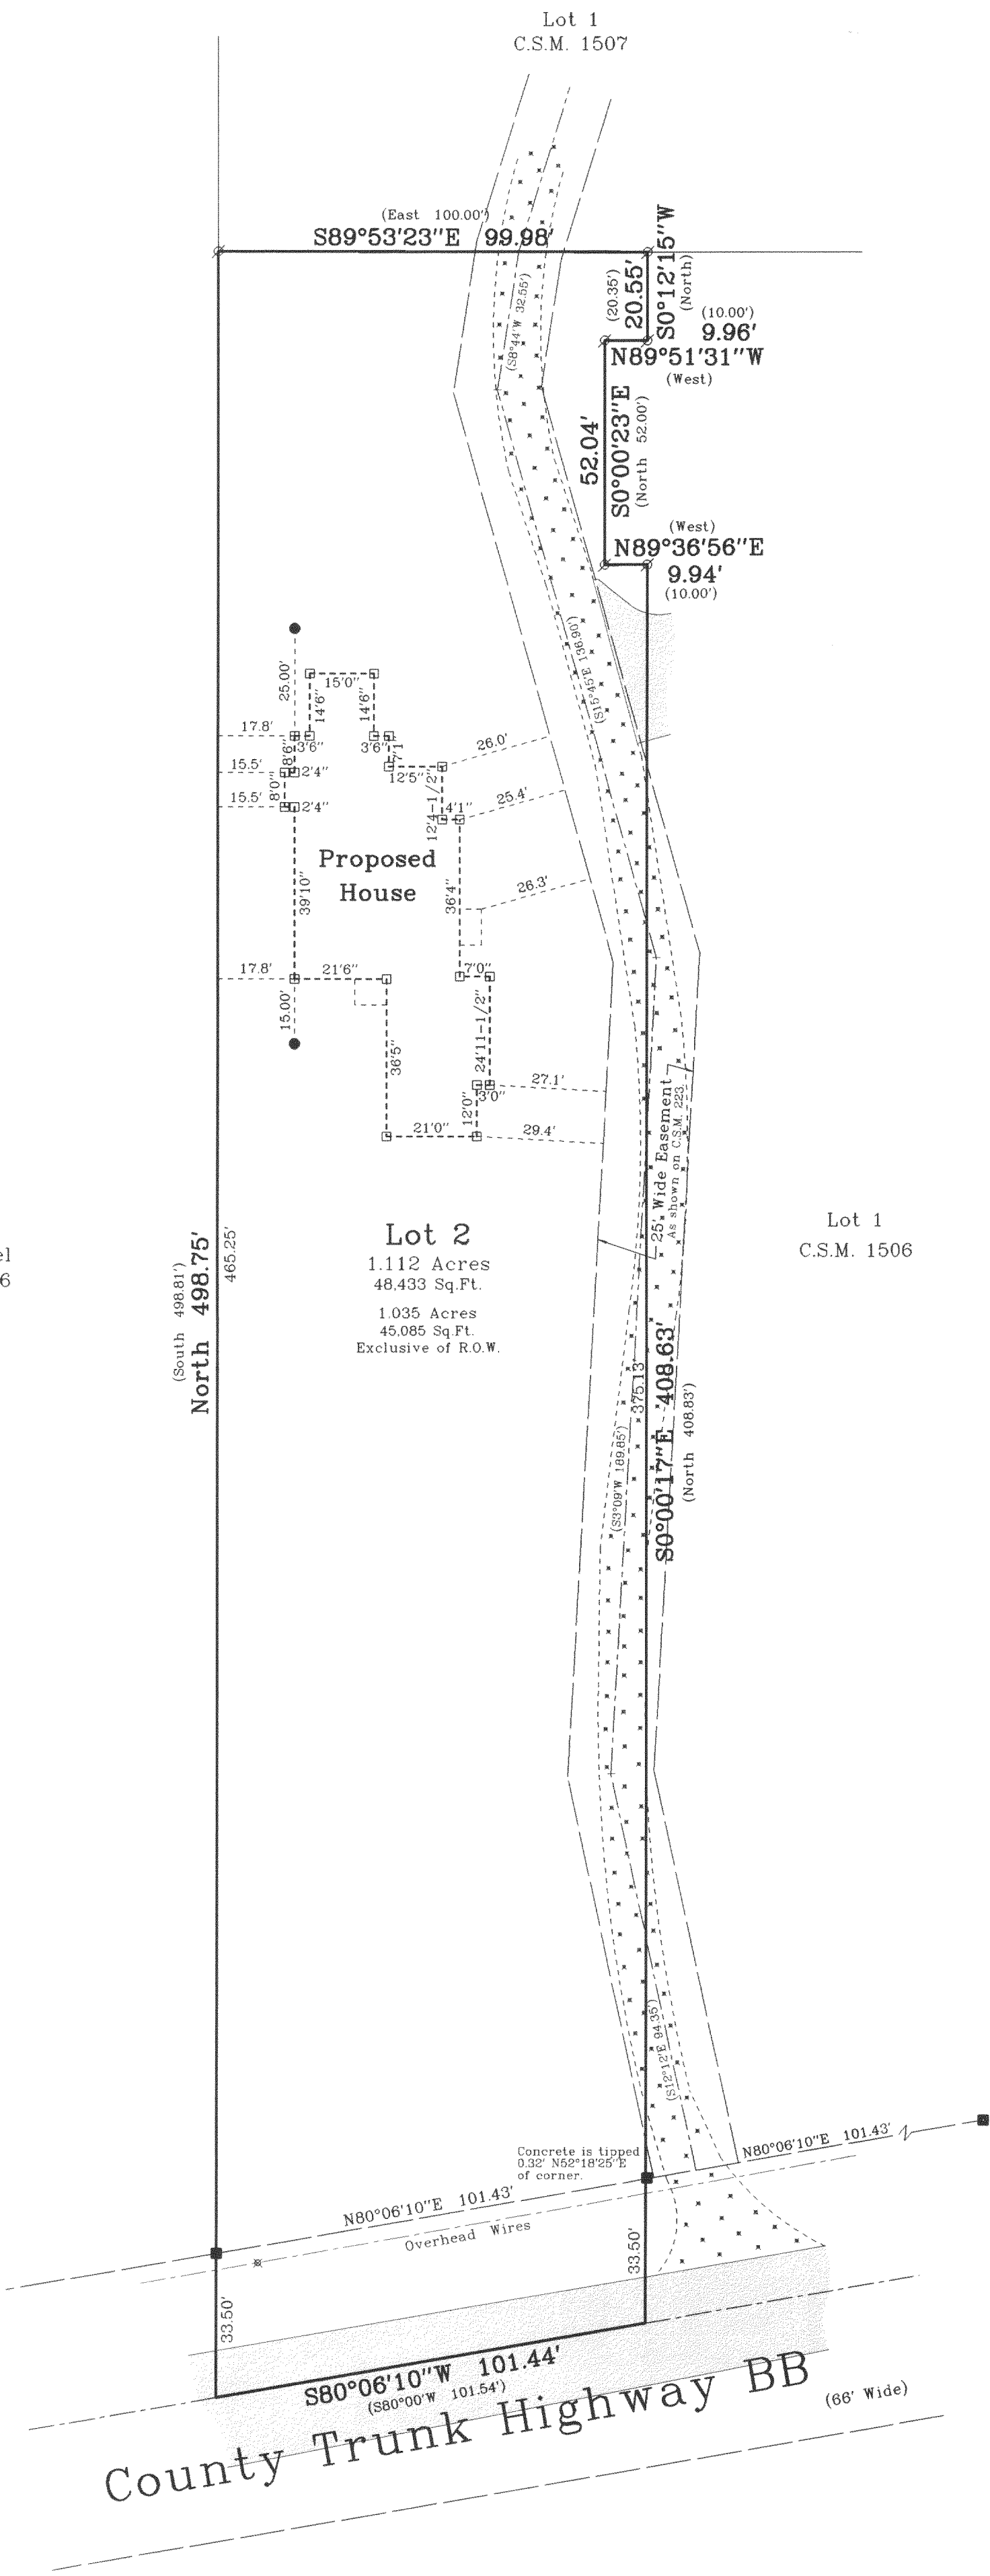

602-2002

Sheet 1 of 1 Sheets

Job Reference Number

2002.209

## Legend

- Found Concrete Monument
- Found Iron Pipe
- Set Iron Rod, 3/4" dia.
- Set Wood Stake
- Recorded Information
- Utility Pole
- Asphalt Surface
- Gravel



## Jensen & Olson Land Surveying, LLC

45 South Wisconsin Street P.O. Box 322  
Elkhorn, Wisconsin. 53121  
Telephone (262) 723-3434  
Facsimile (262) 723-8044

Scale in Feet  
1" = 30'



Survey Date: November 14, 2002.

Revisions: