


CONSTRUCTION SEQUENCE

- 1) SILT FENCING & BALE CHECKS INSTALLED WITH GRAVELED ACCESS ROAD
- 2) VEGETATION TO BE CLEARED
- 3) TOPSOIL STRIPPED
- 4) FOUNDATIONS DUG & POURED
- 5) WALLS BACKFILLED
- 6) EAST, NORTH & SOUTH SIDES TOPSOILED AND SEEDED WITH MULCH
- 7) FRAMING & HOME CONSTRUCTION COMPLETED
- 8) DRIVE AND LANDSCAPING COMPLETED

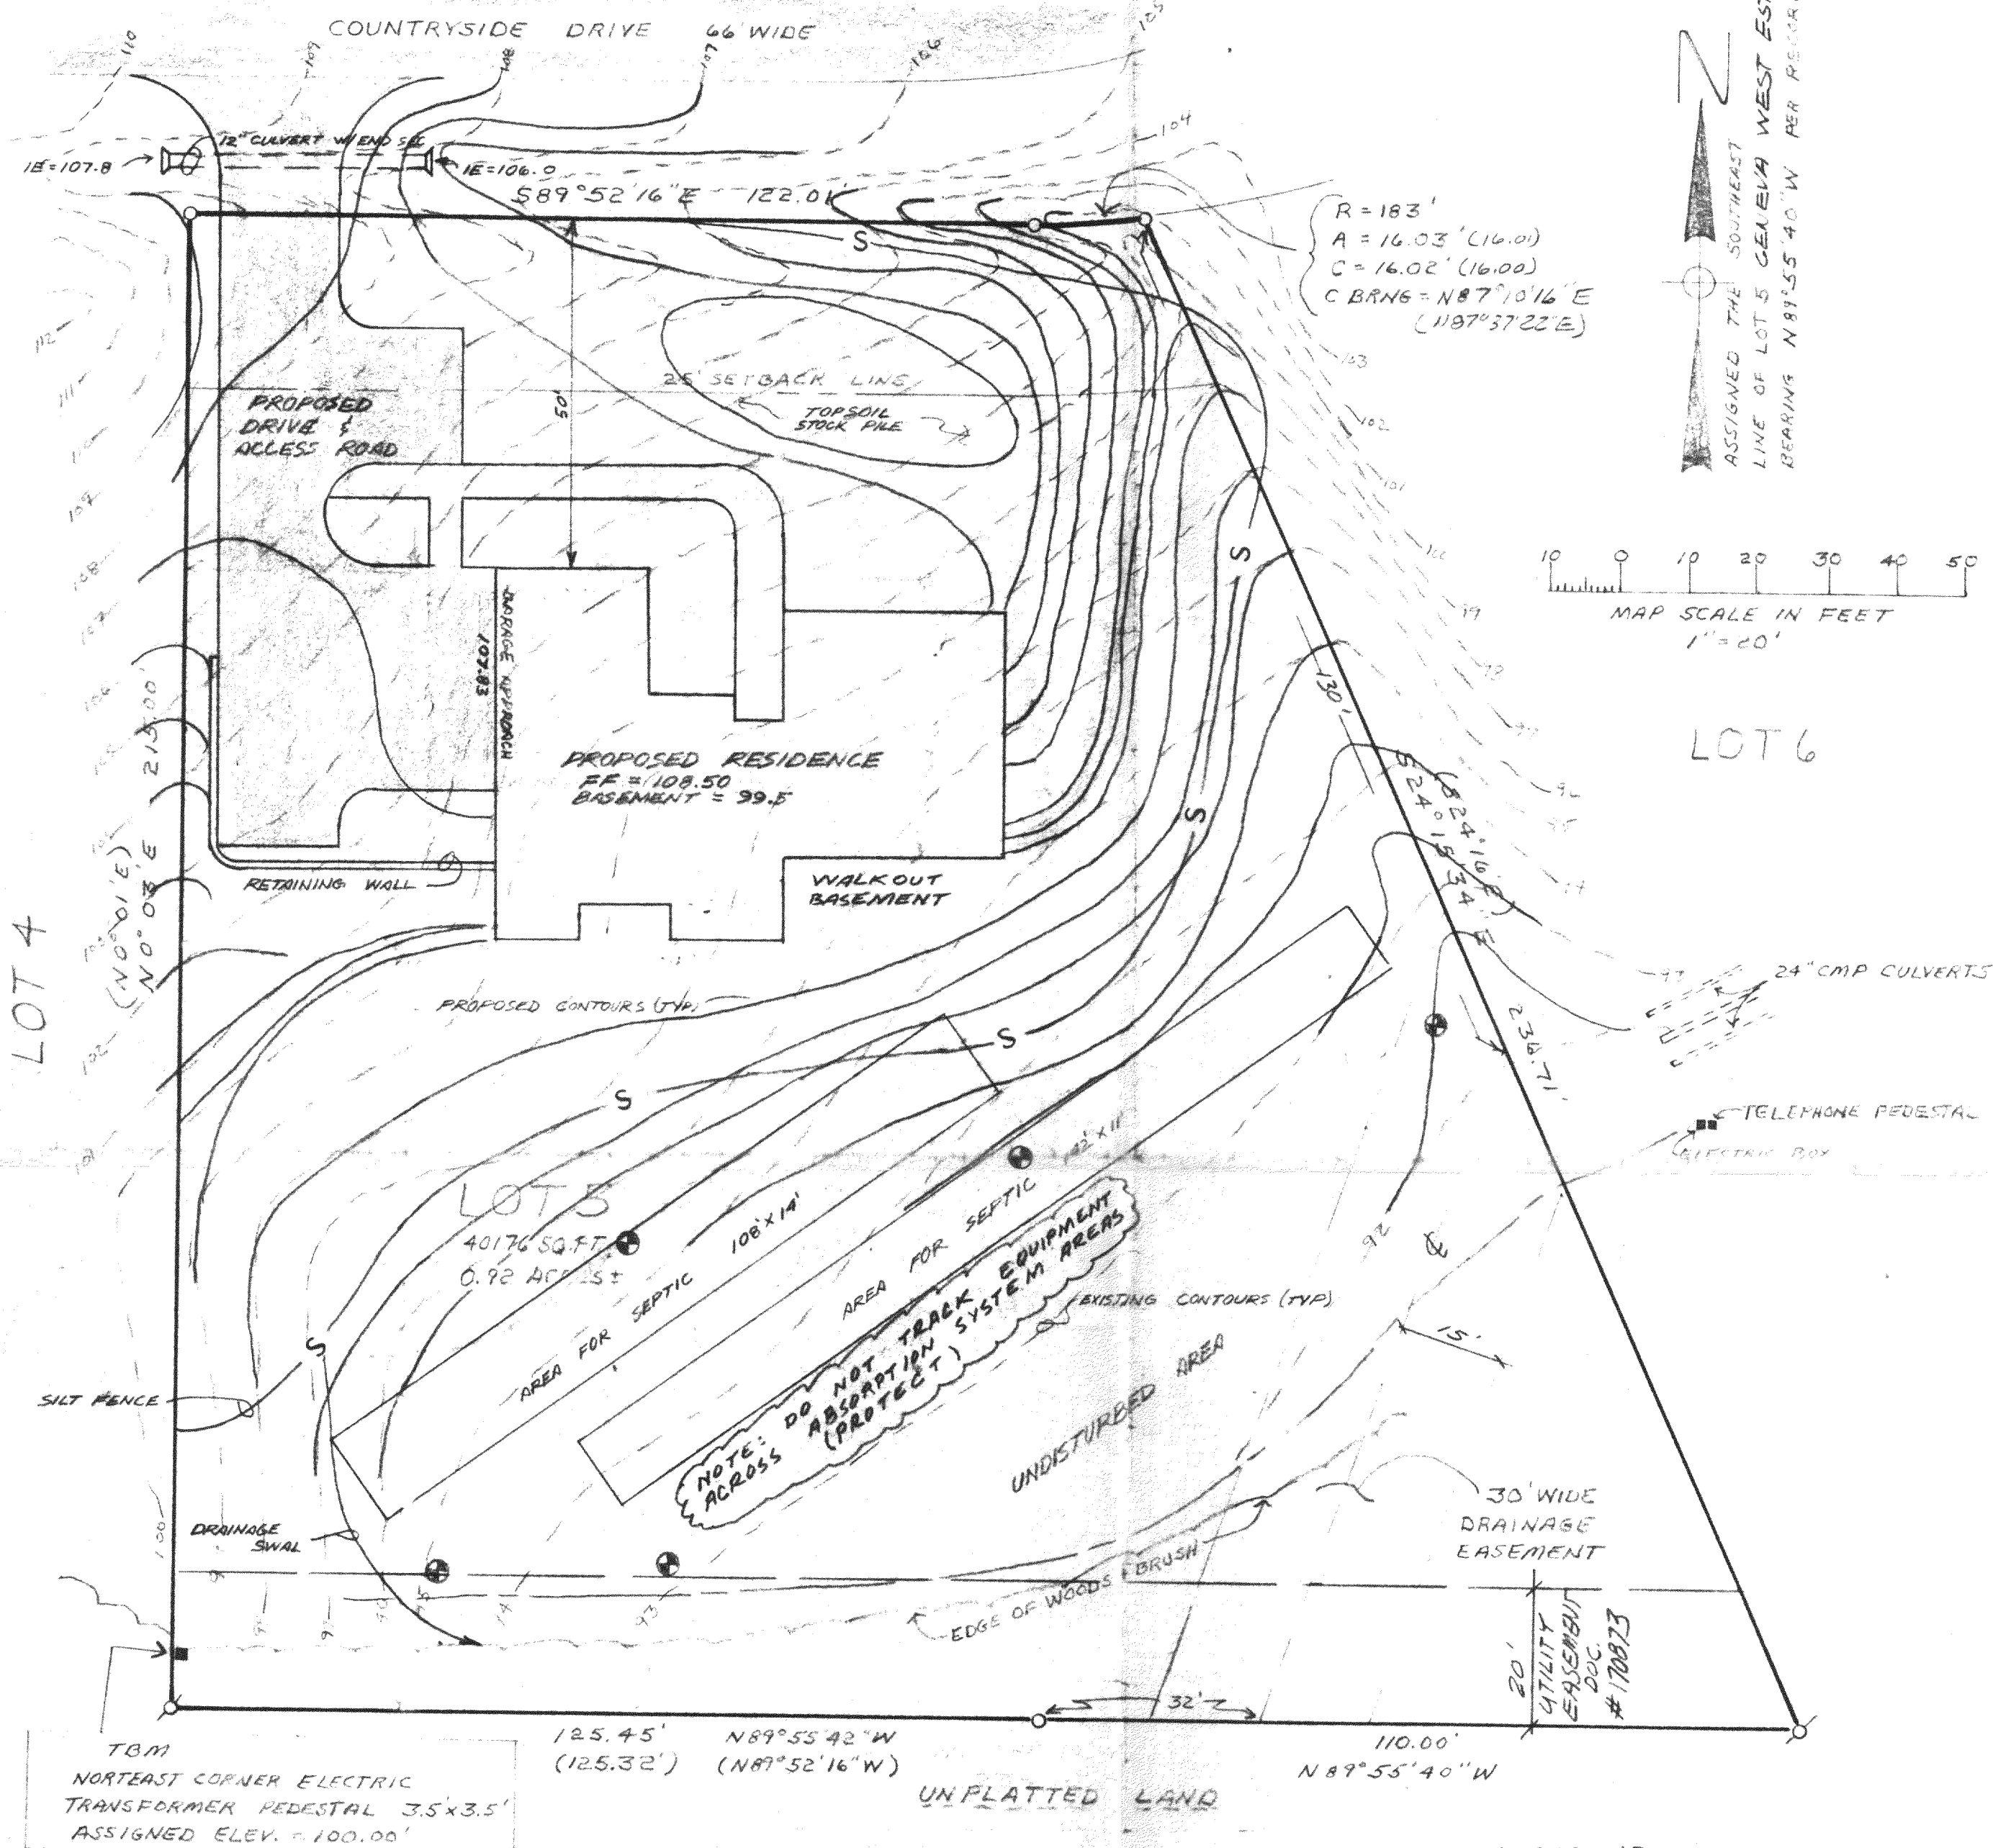

GENEVA WEST ESTATES
LOT 5
A SUBDIVISION LOCATED IN THE
E1/4 OF SEC. 25, T2N, R16E,
DELANO TOWNSHIP, WALWORTH COUNTY, WI.

MAP SCALE IN FEET
1" = 20'

BOUNDARY SURVEY SITE DRAINAGE AND EROSION CONTROL PLAN

FARRIS, HANSEN & ASSOCIATES, INC.
Engineering, Architecture, Surveying
7 Ridgway Court P.O. Box 437
ELKHORN, WISCONSIN 53121
Office: (414) 723-2098
Fax: (414) 723-5886

LEGEND

- IRON REBAR STAKE FOUND
- IRON REBAR STAKE SET
- BORE HOLE
- WOOD STAKE SET
- RECORDED AS
- CONTOUR LINE
- UTILITY DITCH

EROSION CONTROL CONTACT
MR. ARNOLD
ROUTE 2, BOX 249B
ELKHORN, WI. 53121


AREA TO BE RESTORED WITH TOPSOIL AS SOON
AFTER FOUNDATION AND FRAMING AS POSSIBLE
FOLLOWED WITH GRASS SEEDING AND MULCH.
SOIL TYPE IS A MIAMI LOAM WITH UNDERLYING
SANDY MATERIAL.

NOTE: COPIES OF THIS MAP TO WHICH THE FOLLOWING CERTIFICATE WILL APPLY ARE BLUE LINE PRINTS
SHOWING THE SURVEYOR'S ORIGINAL SEAL AND SIGNATURE IN BLACK INK. COPIES BY ANY OTHER MEANS
MAY SHOW ALTERATIONS WHICH DO NOT REPRESENT THE SURVEYOR'S WORK PRODUCT.


NOTE: THIS CERTIFICATE APPLIES TO THAT PART OF THIS MAP'S CONTENT WHICH DEPICTS PHYSICAL
FEATURES OF THE PARCEL EXISTING ON THE DATE HEREOF AND DOES NOT APPLY TO ANY PROPOSED
IMPROVEMENTS WHICH MAY ALSO BE SHOWN ON THIS MAP.

HEREBY CERTIFY THAT THE PROPERTY DESCRIBED HEREON HAS BEEN SURVEYED UNDER MY DIRECTION AND
THAT THIS MAP IS A TRUE REPRESENTATION THEREOF AND SHOWS THE SIZE AND LOCATION OF THE
PROPERTY AND ITS EXTERIOR BOUNDARY DIMENSIONS AND MONUMENTS. BASED ON FIELD VERIFICATIONS
MADE BY THE UNDERSIGNED SURVEYOR. THIS SURVEY IS MADE FOR THE USE OF THE PRESENT OWNERS OF
SUCH PROPERTY AND ALSO THOSE WHO PURCHASE, MORTGAGE, OR GUARANTEE THE TITLE THERETO WITHIN ONE
YEAR FROM THE DATE HEREOF.

NOTE: ALL SILT FENCING AND BALE CHECKS SHALL BE MAINTAINED IN A STABLE CONDITION FULLY
BRACED AND STAKED TO PREVENT MOVEMENT BY RUNOFF UNTIL A DENSE TURF IS ESTABLISHED OVER ALL
DISTURBED GROUND SURFACES. DURING OR AFTER EVERY STORM THEY SHALL BE CHECKED. ACCUMULATIONS
OF SILT TOPSOIL AND ANY OTHER CONSTRUCTION DEBRIS SHALL BE ROUTINELY REMOVED.

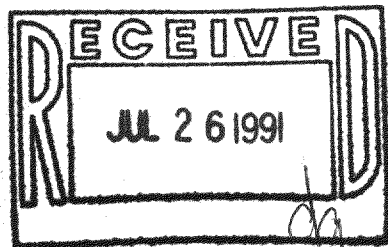

WORK ORDERED BY: SUPERB BUILDERS DATE: 5-7-91

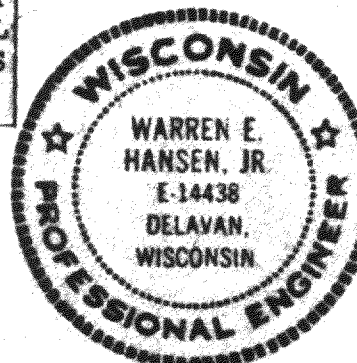

PROJECT NO
3485
DATE
5-9-91
SHEET NO
1 OF 1