



SITE, GRADING, EROSION CONTROL, BOUNDARY AND TOPOGRAPHIC SURVEY

UNIT 25-04

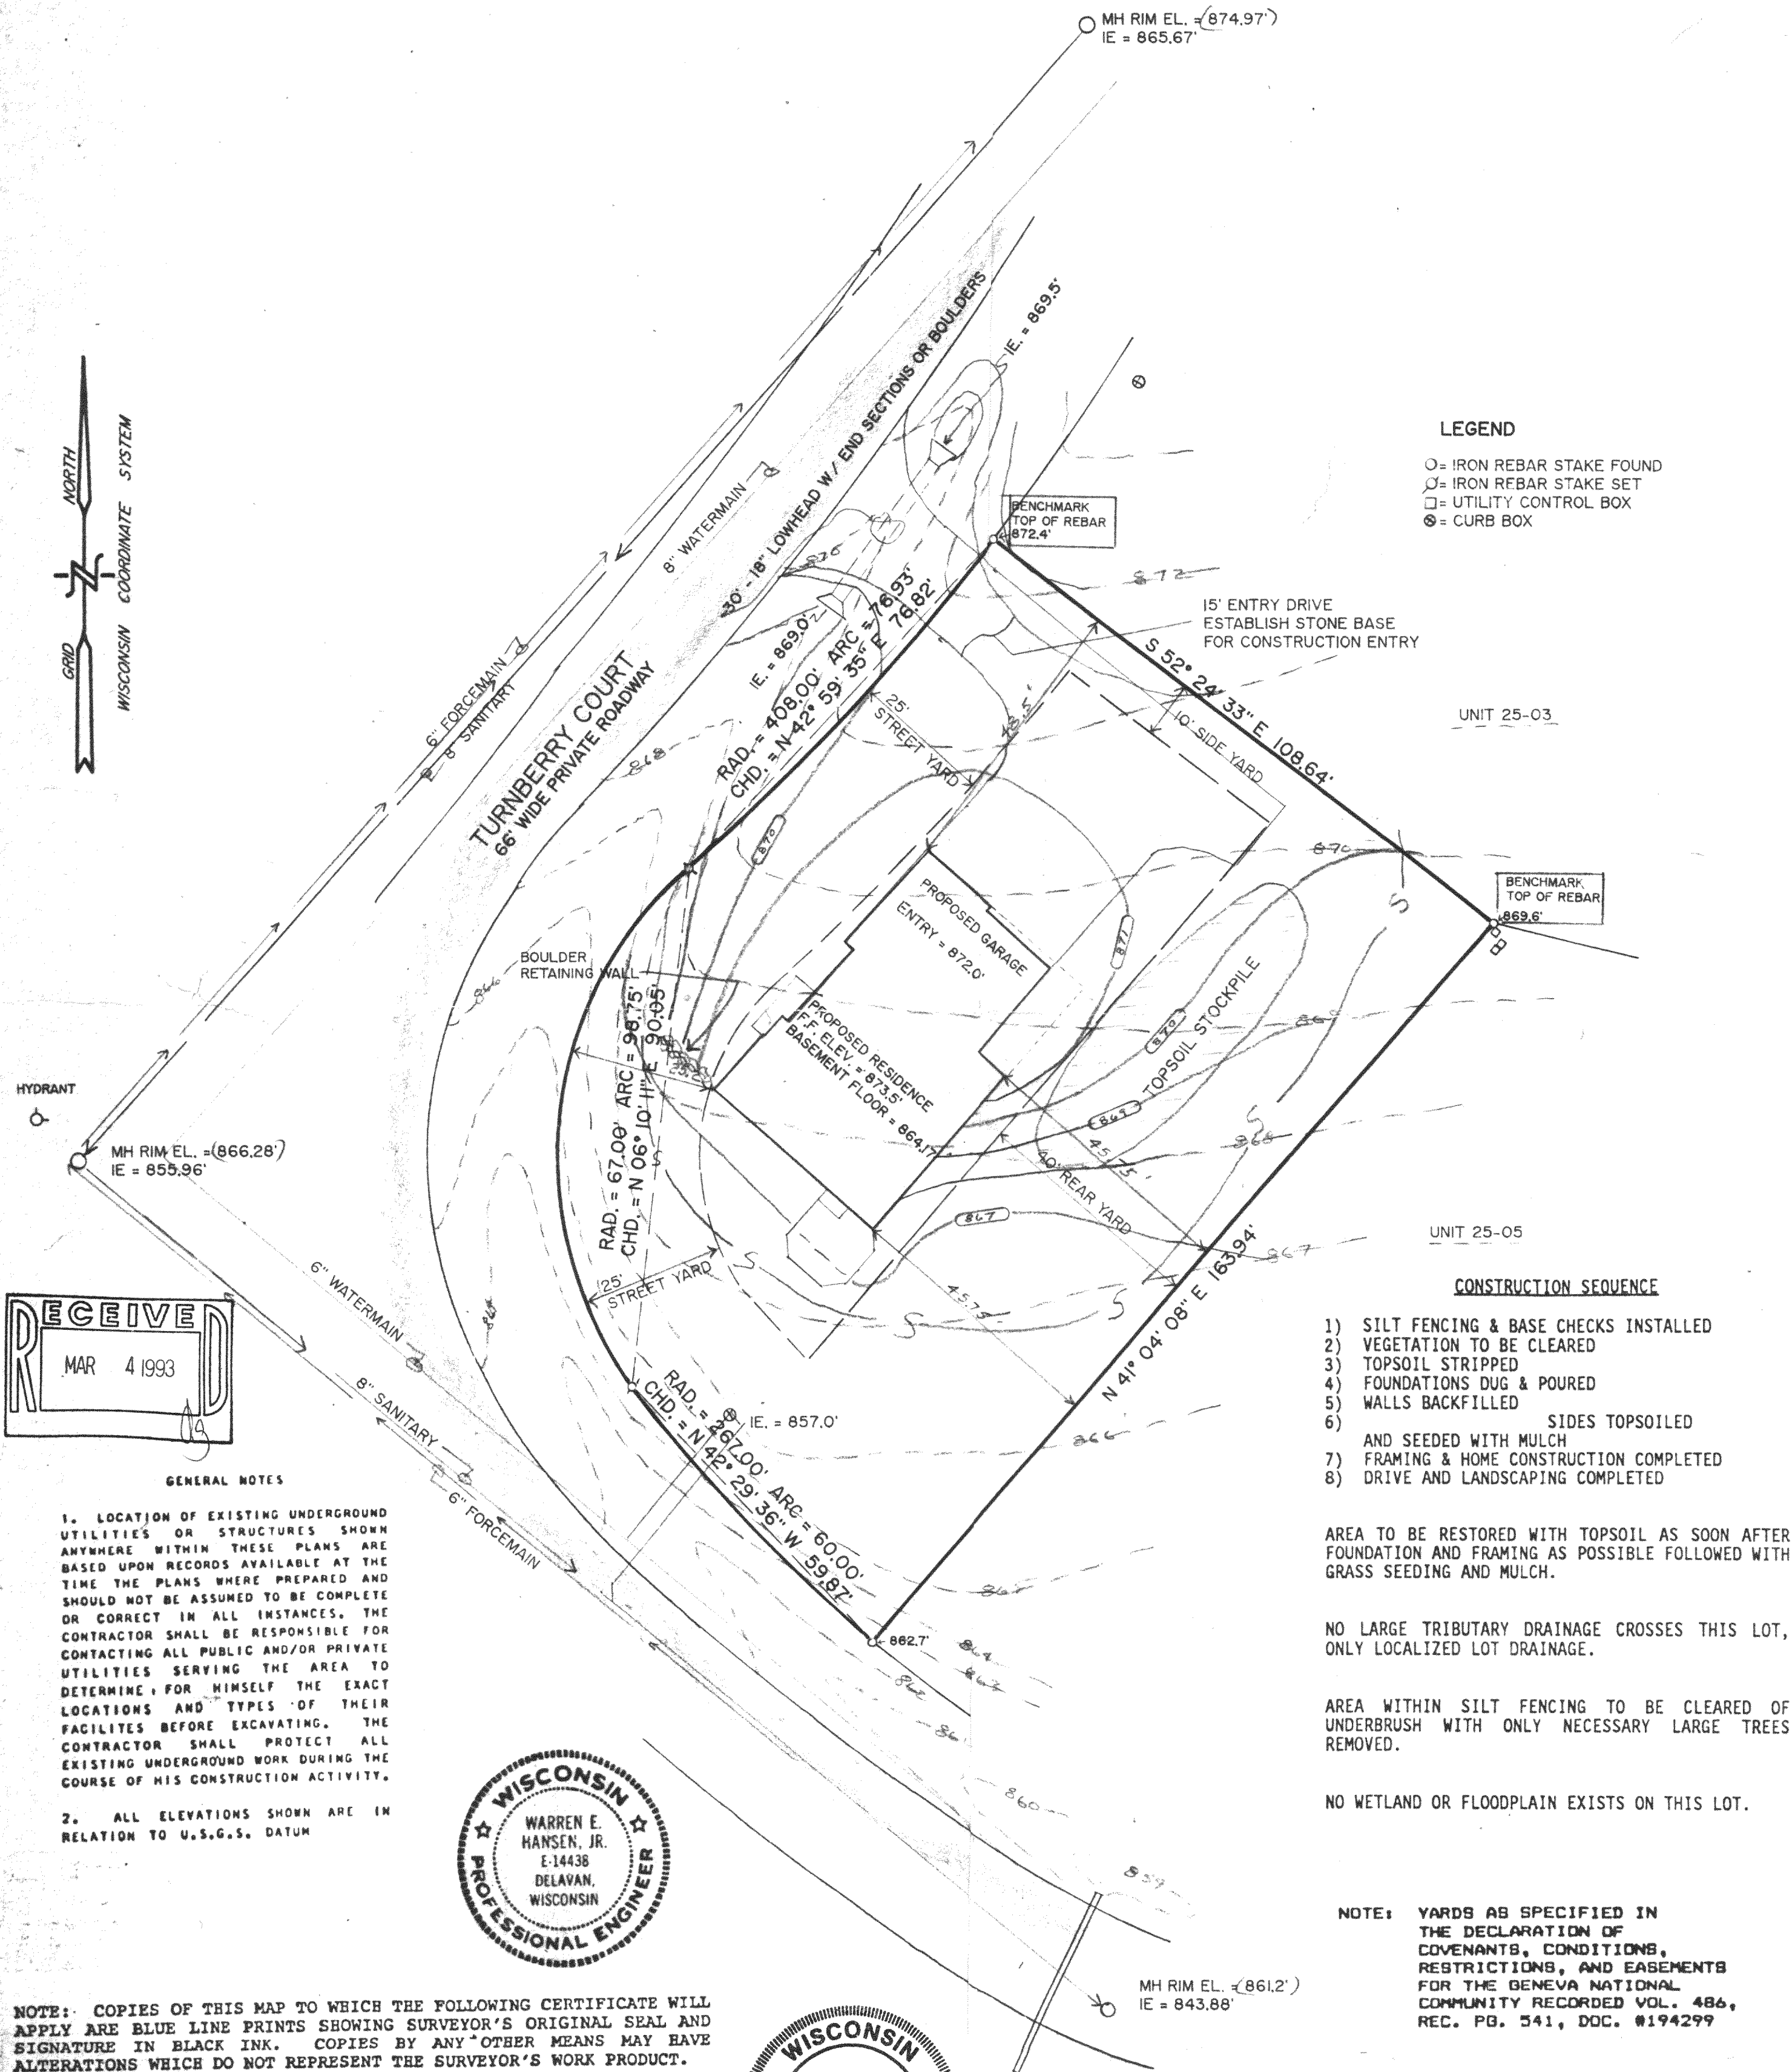

GENEVA NATIONAL
GOLF CLUB

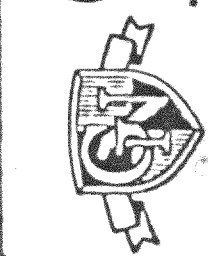

SURVEY
FOR
SINGLE FAMILY UNIT
25-04

FARRIS, HANSEN & ASSOCIATES, INC.
Engineering, Architecture, Surveying
7 Ridgeway Court P.O. Box 437
ELKHORN, WISCONSIN 53121
Office: (414) 723-2098
Fax: (414) 723-5886

REVISIONS

PROJECT NO
3269-25-04
DATE
02/16/93
SHEET NO.
1 OF 1

DATED: 02/17/1993
PETER S. GORDON RLS 2101
WORK ORDERED BY: LAWRENCE BARRY JR. DATE: 02/10/1993