


SITE, GRADING, DRAINAGE, & EROSION CONTROL PLAN

LOT 25 OF CRANBERRY KNOLLS, A SUBDIVISION

LOCATED IN THE NE 1/4 OF SECTION 36, TOWN 2 NORTH, RANGE 18 EAST,
TOWN OF LYONS, WALWORTH COUNTY, WISCONSIN

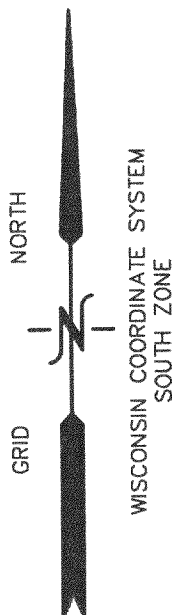

CURVE	ARC	RADIUS	CHORD LENGTH	CHORD BEARING
C1	82.66	75.00	78.54	S 88°39'42" E

LEGEND



- = FOUND IRON REBAR STAKE
- = UTILITY BOX LOCATED
- * = GAS WARNING POST LOCATED

{xxx} = RECORDED AS

- xxx--- = EXISTING CONTOURS
- xxx--- = PROPOSED CONTOURS
- S--- = PROPOSED SILT FENCE

BENCH MARK
TOP OF REBAR
ELEV.=891.85'

MAP SCALE IN FEET ORIGINAL 1" = 30'

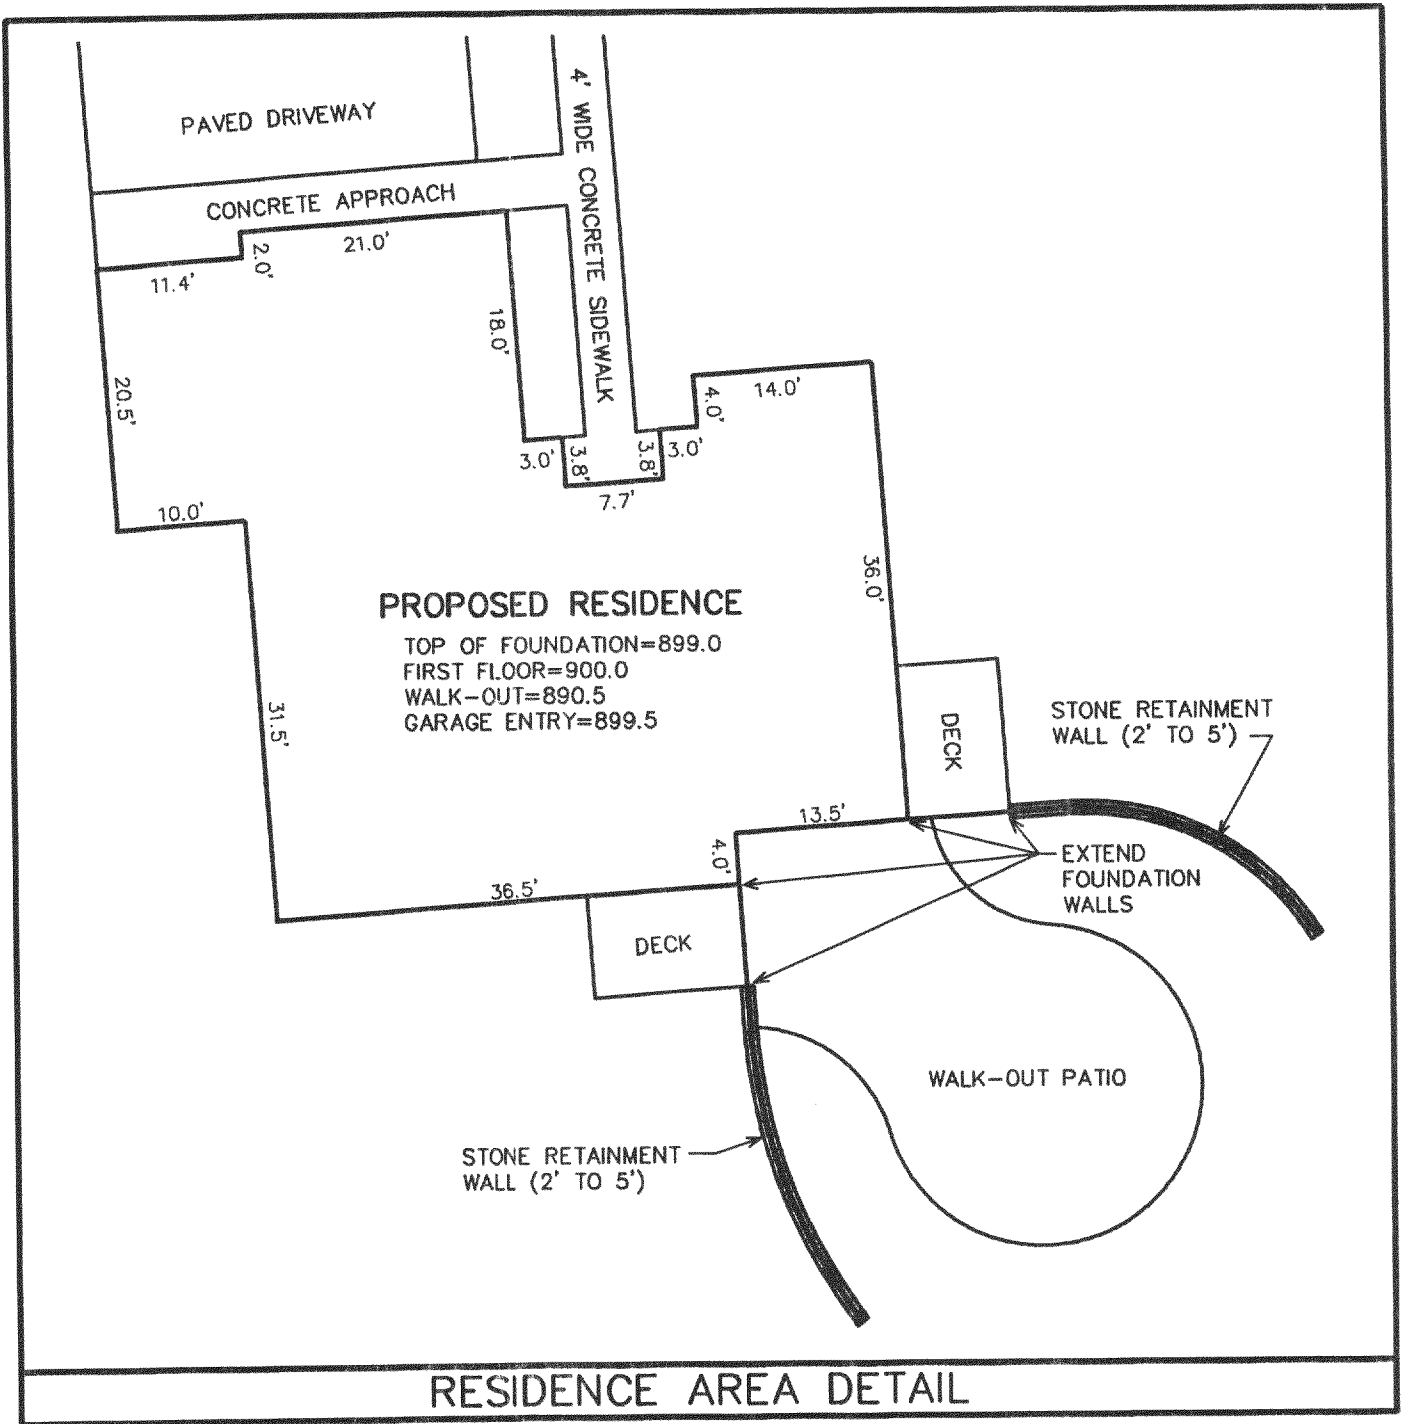
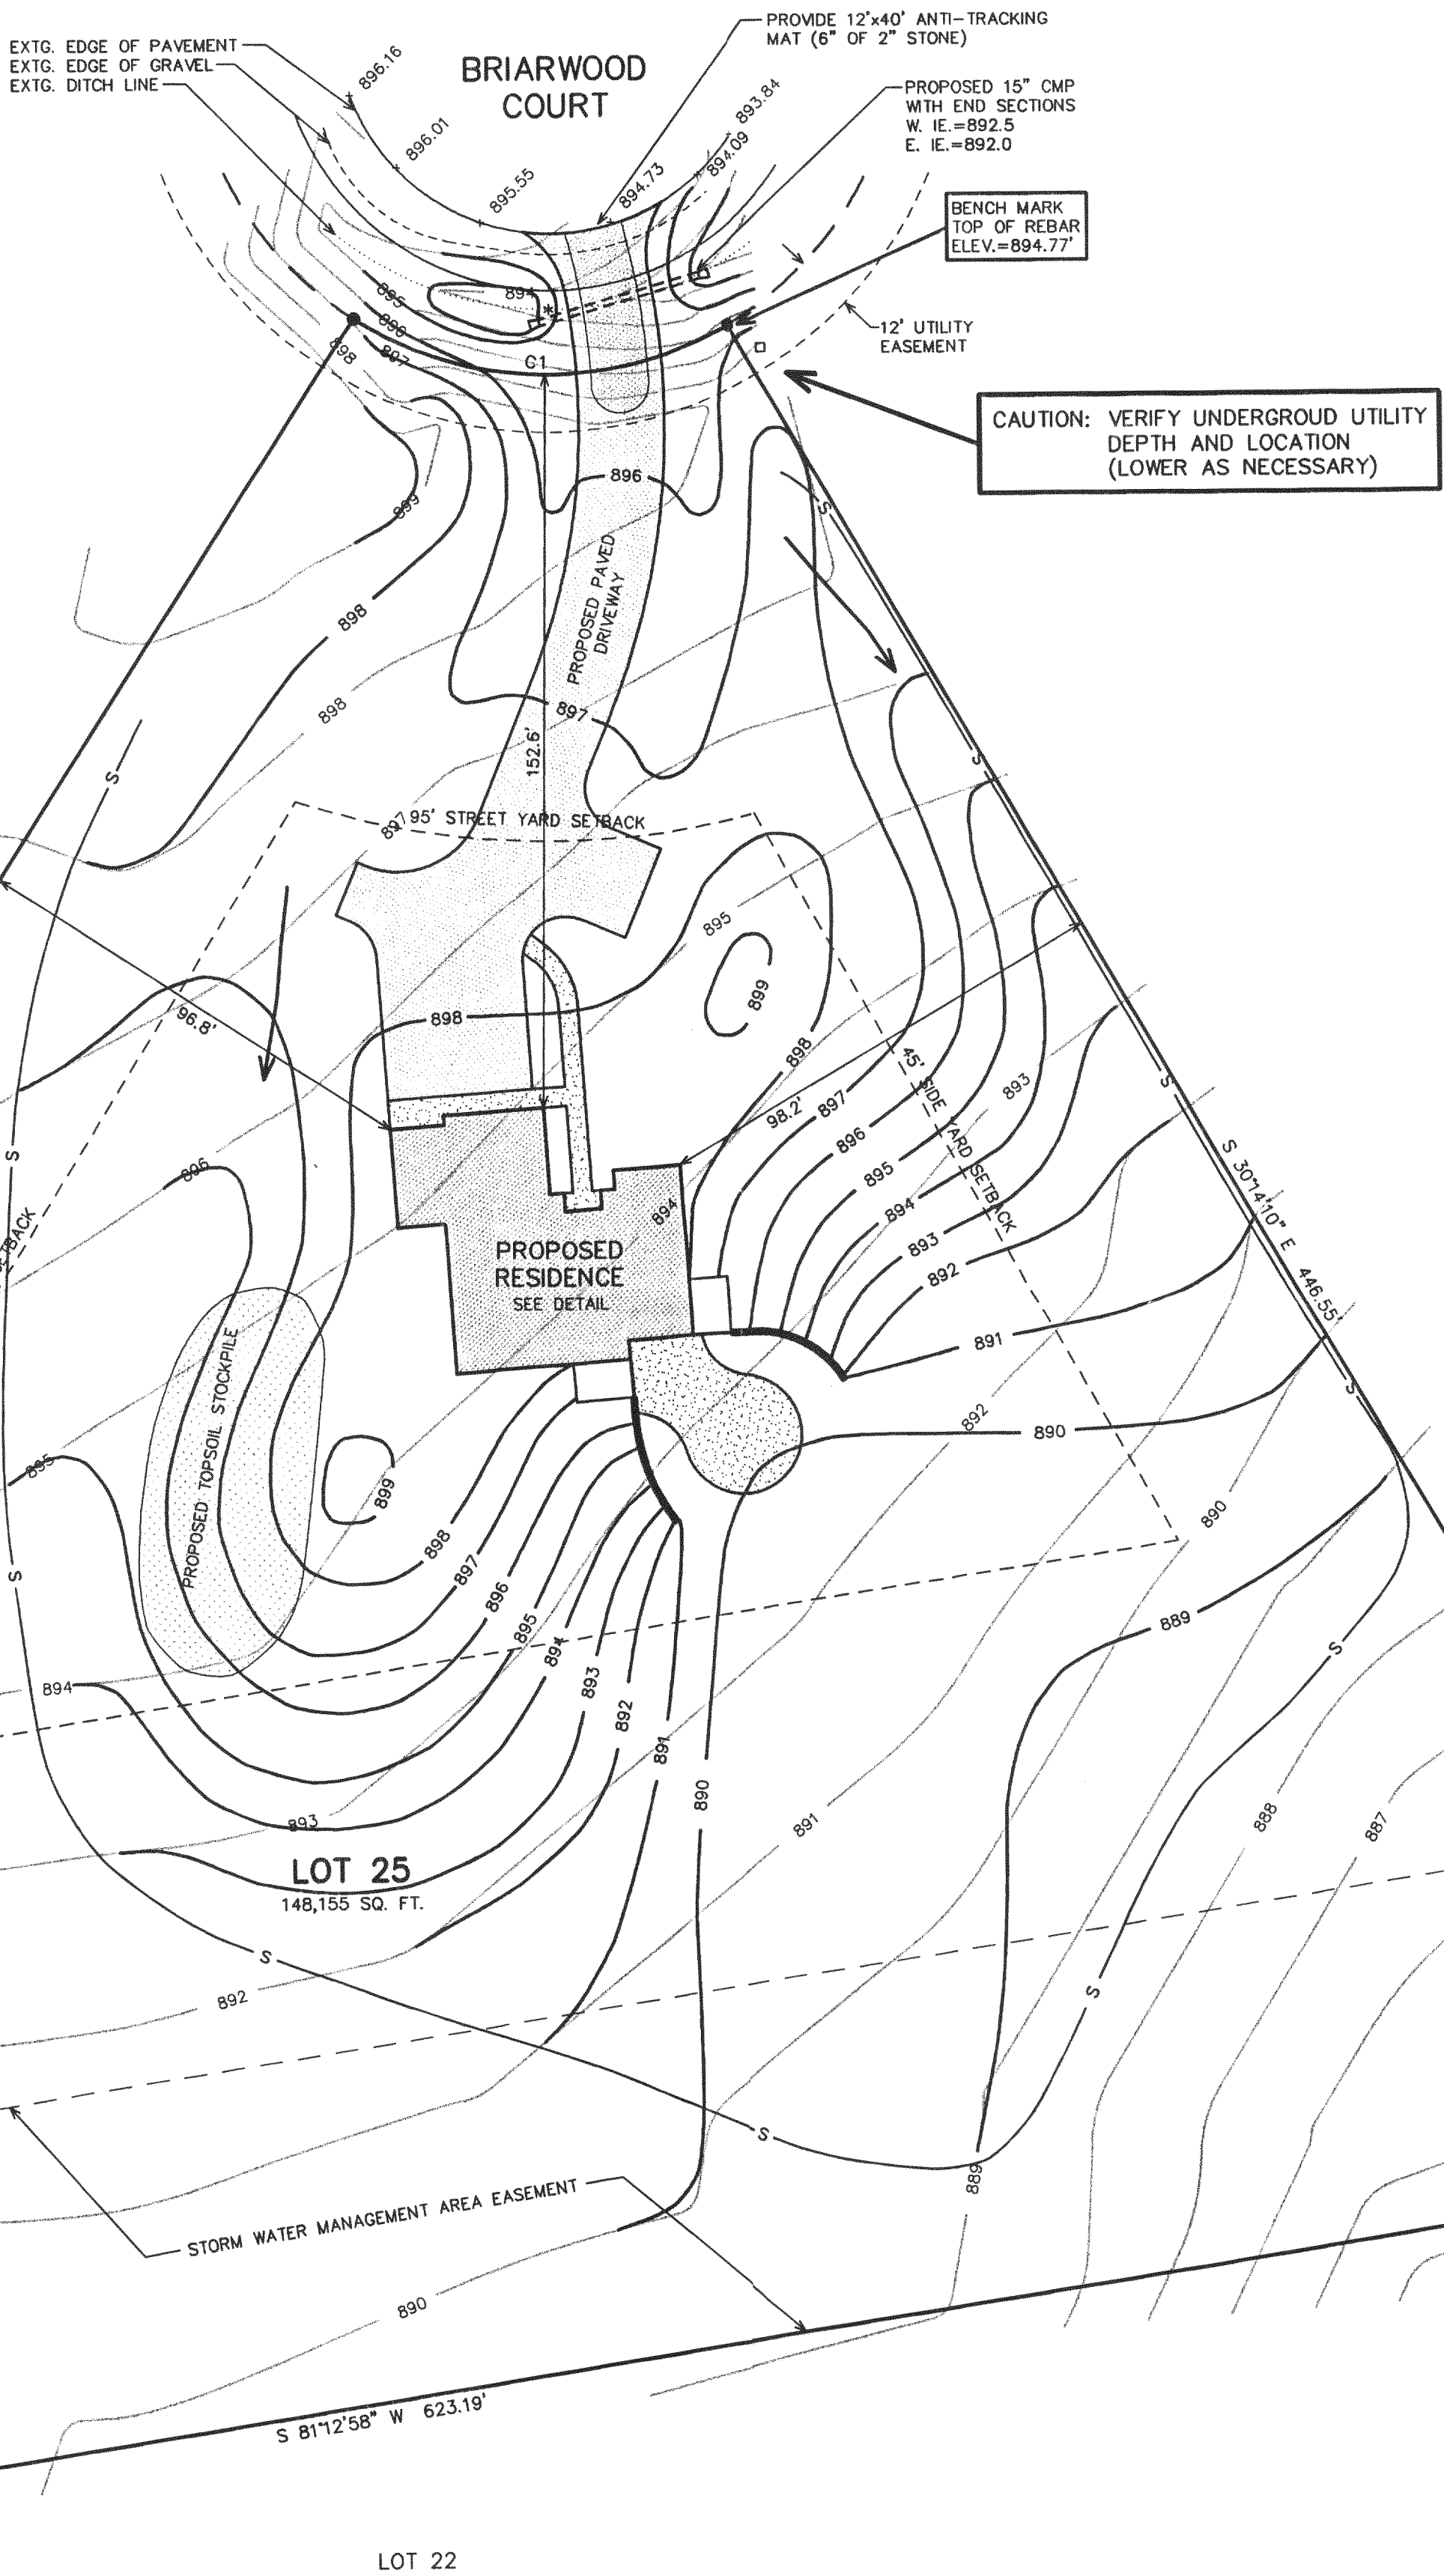


NOTE: COPIES OF THIS MAP TO WHICH THE FOLLOWING CERTIFICATE
WILL APPLY SHOW THE SURVEYOR'S ORIGINAL SEAL AND SIGNATURE
IN RED INK. COPIES BY ANY OTHER MEANS MAY HAVE ALTERATIONS
WHICH DO NOT REPRESENT THE SURVEYOR'S WORK PRODUCT.

I HEREBY CERTIFY THAT THE ABOVE DESCRIBED PROPERTY HAS BEEN
SURVEYED UNDER MY DIRECTION AND THAT THE ABOVE MAP IS A TRUE
REPRESENTATION THEREOF AND SHOWS THE SIZE AND LOCATION OF
THE PROPERTY AND ITS EXTERIOR BOUNDARIES. THIS SURVEY IS
MADE FOR THE USE OF THE PRESENT OWNERS OF THE PROPERTY, AND
ALSO THOSE WHO PURCHASE, MORTGAGE, OR GUARANTEE THE TITLE
THERE TO WITHIN ONE YEAR FROM THE DATE HEREOF.

DATE: 5/3/2000

PETER S. GORDON R.L.S. 2101

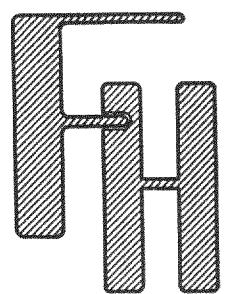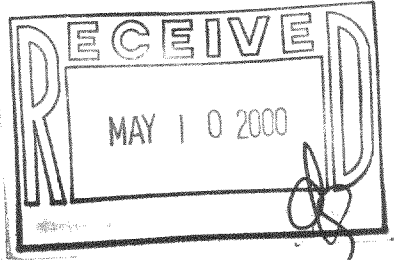

TOPOGRAPHIC SURVEY

WORK ORDERED BY -
TERRY DOBBS
8300 FISHERMAN ROAD
BURLINGTON, WI. 53105

FARRIS, HANSEN & ASSOCIATES, INC.
ENGINEERING - ARCHITECTURE - SURVEYING
7 RIDGWAY COURT P.O. BOX 437
ELKHORN, WISCONSIN 53121
OFFICE: (262) 723-2098 FAX: (262) 723-5886

REVISIONS

PROJECT NO.
4171.25

DATE
05/03/2000

SHEET NO.
1 OF 1