

STATE OF WISCONSIN
COUNTY OF RACINE


The above-described property has been surveyed under my direction and the above map is a correct representation thereof.

DATED AT: NORTH CAPE, THIS 9TH DAY OF APRIL, 1999.

AMERICAN SURVEYING COMPANY, INC.

PETE L. BAILEY, RLS NO. 1398

RECERTIFIED this _____ day of _____, 1999.

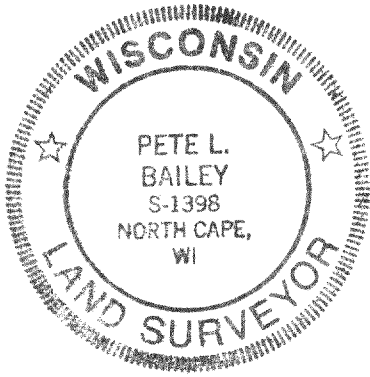

LEGAL DESCRIPTION:

-LOT 44 OF "LAUDERDALE LAKE ESTATES", A CONDOMINIUM OF A PART OF THE NORTHWEST 1/4 AND THE SOUTHWEST 1/4 OF THE SOUTHWEST 1/4 AND THE SOUTHWEST 1/4 OF THE NORTHEAST 1/4 OF SECTION 1, TOWN 3 NORTH, RANGE 16 EAST, IN TOWN OF TOWN OF SUGAR CREEK, COUNTY OF WALWORTH, STATE OF WISCONSIN.

NOTE: SUGGESTED YARD GRADE
MUST BE APPROVED BY THE
OWNER AND MUNICIPALITY.

NOTE:

- HOUSE STAKED ON LINE
- ELEVATIONS BASED ON ASSUMED DATUM
- SUGGESTED YARD GRADE: 113.50
- SUGGESTED GARAGE SLAB: 113.50
- DENOTES IRON PIPE FOUND
- DENOTES IRON ROD SET
- LOT AREA: 76242 SQ. FT.




SCALE

FEET

EXISTING POND

ACCESS EASEMENT

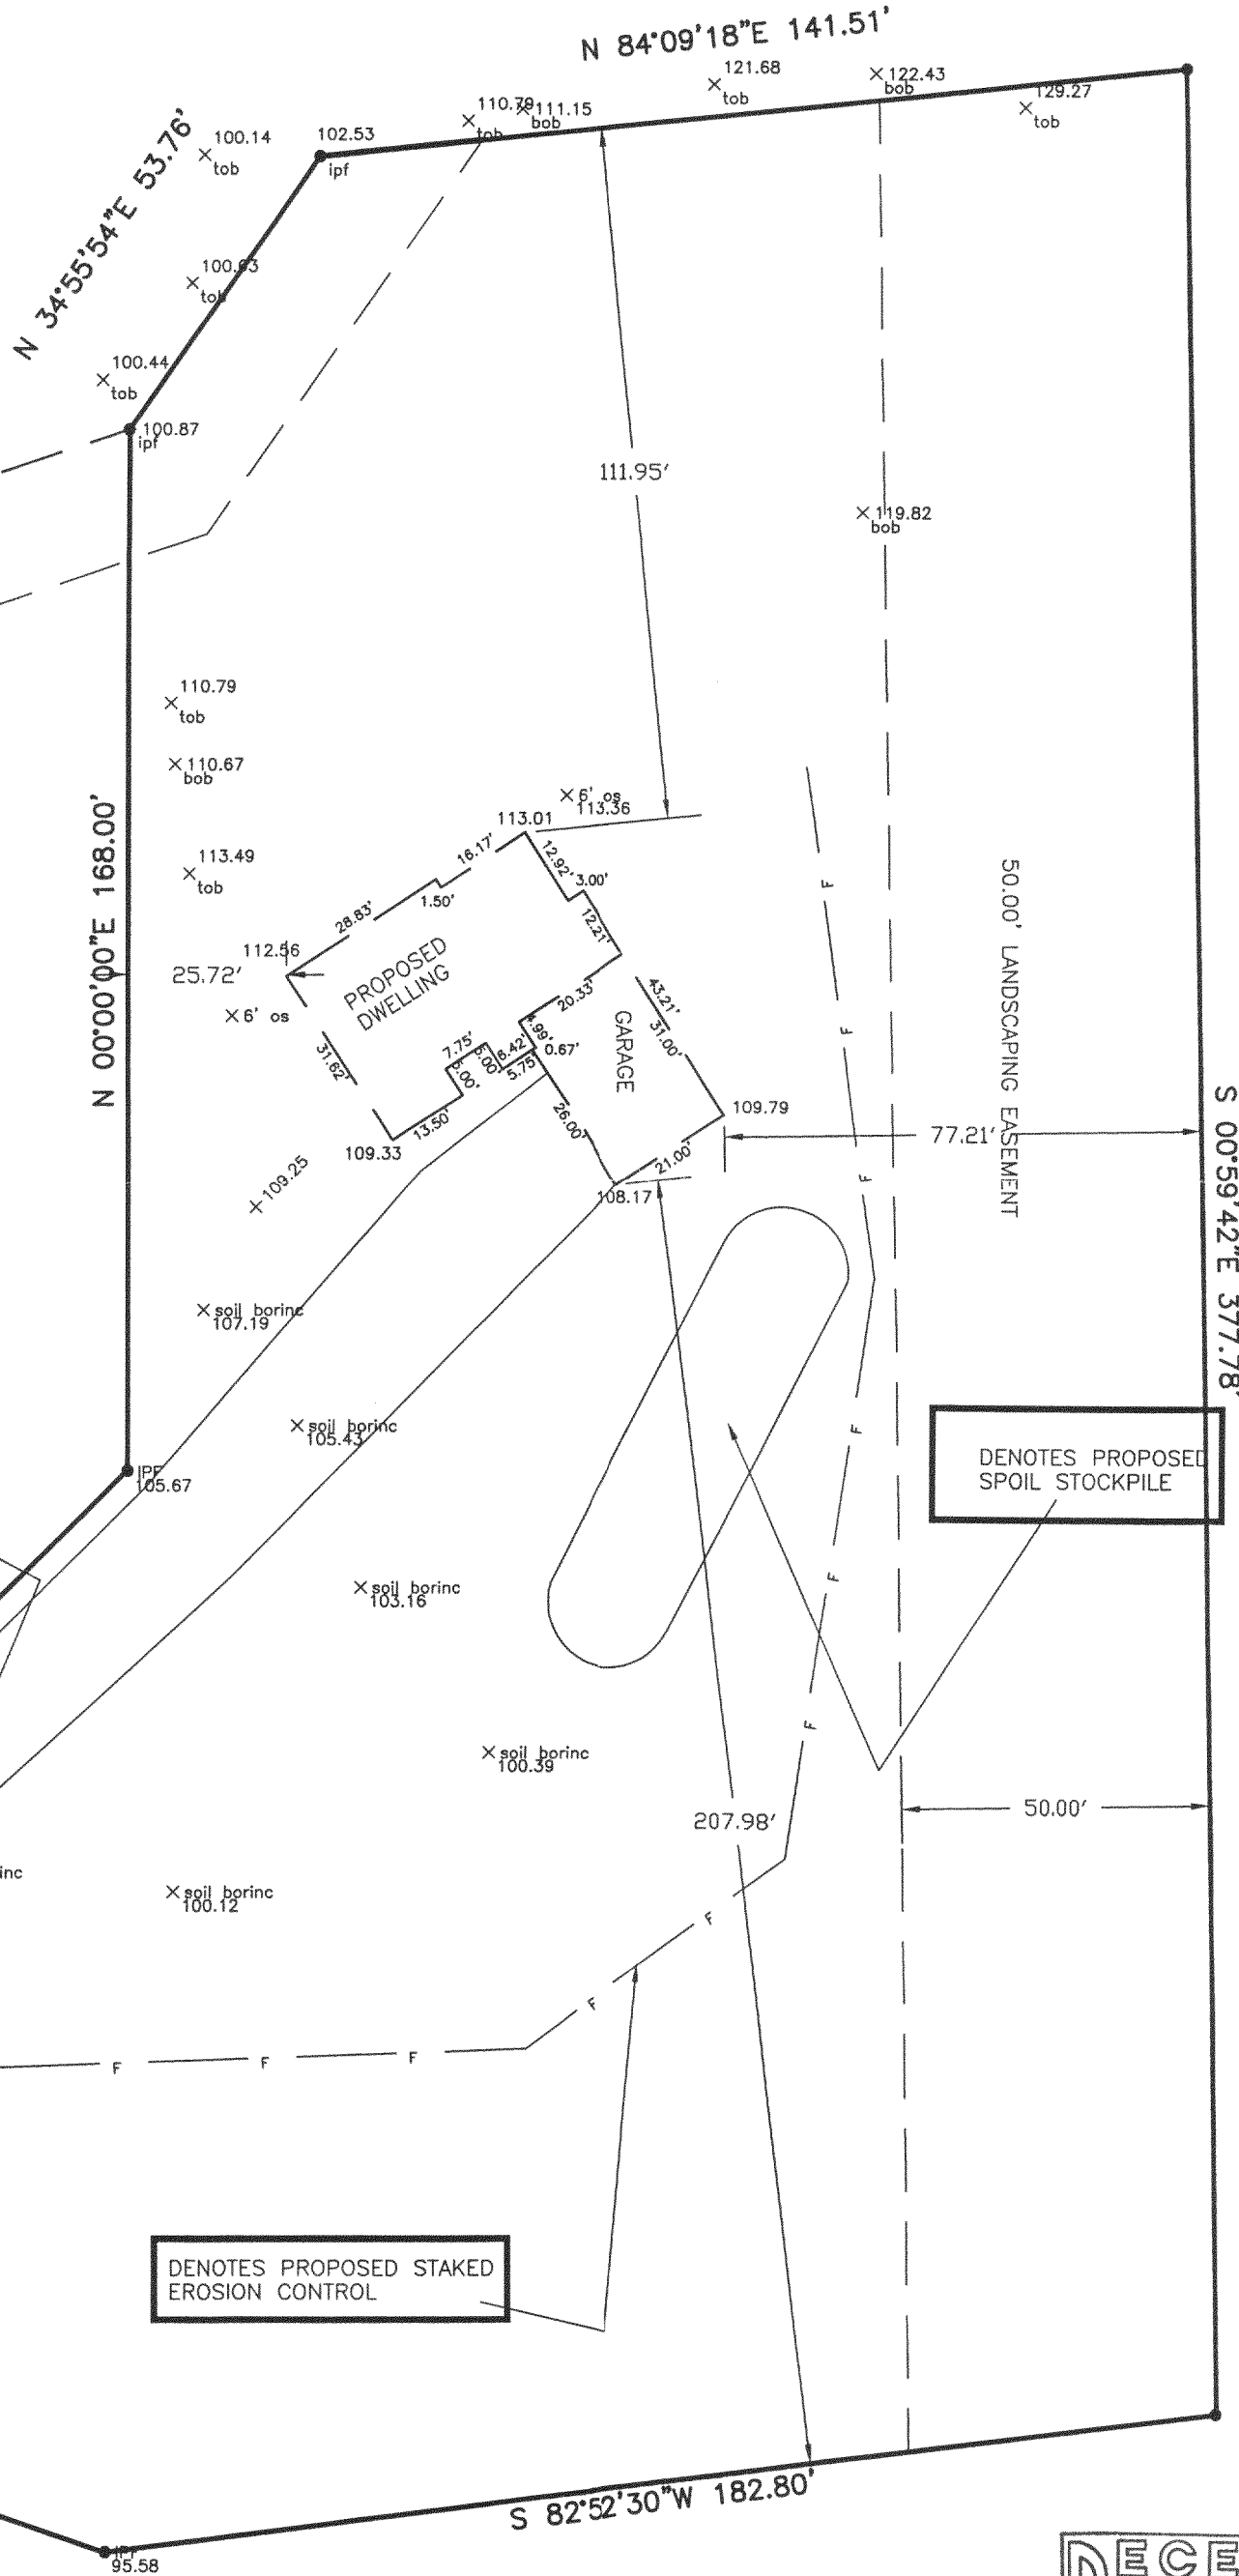


DENOTES PROPOSED DRIVE WAY
#2 STONE PRIOR TO EXCAVATION
SLOPE VARIES

DENOTES PROPOSED
SPOIL STOCKPILE

DENOTES PROPOSED STAKED
EROSION CONTROL

NORTH
WOOD

CULVERT
STAKES

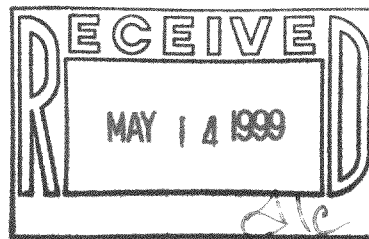

TOWN OF SUGAR CREEK

PROJECT:

PLAT OF SURVEY/ STAKE OUT SURVEY

OWNERS, STEVE & KIM KEMP
PREPARED FOR, PEMBROOKE HOMES, LLC.

REVISIONS: DATE

DRAWN BY: PLB

CHECKED BY: PLB

PLOT SCALE: 1 = 30

DATE: 04/09/99

JOB NO.: 99065

DWG. FILE: JN99080

Sheet
1
of
1

AMERICAN
SURVEYING
COMPANY, INC.
12207 C.T.H. "K" FRANKSVILLE, WISCONSIN 53126
TEL. (414) 835-4774 FAX: (414) 835-2379