

 


SCALE: 1" = 80'

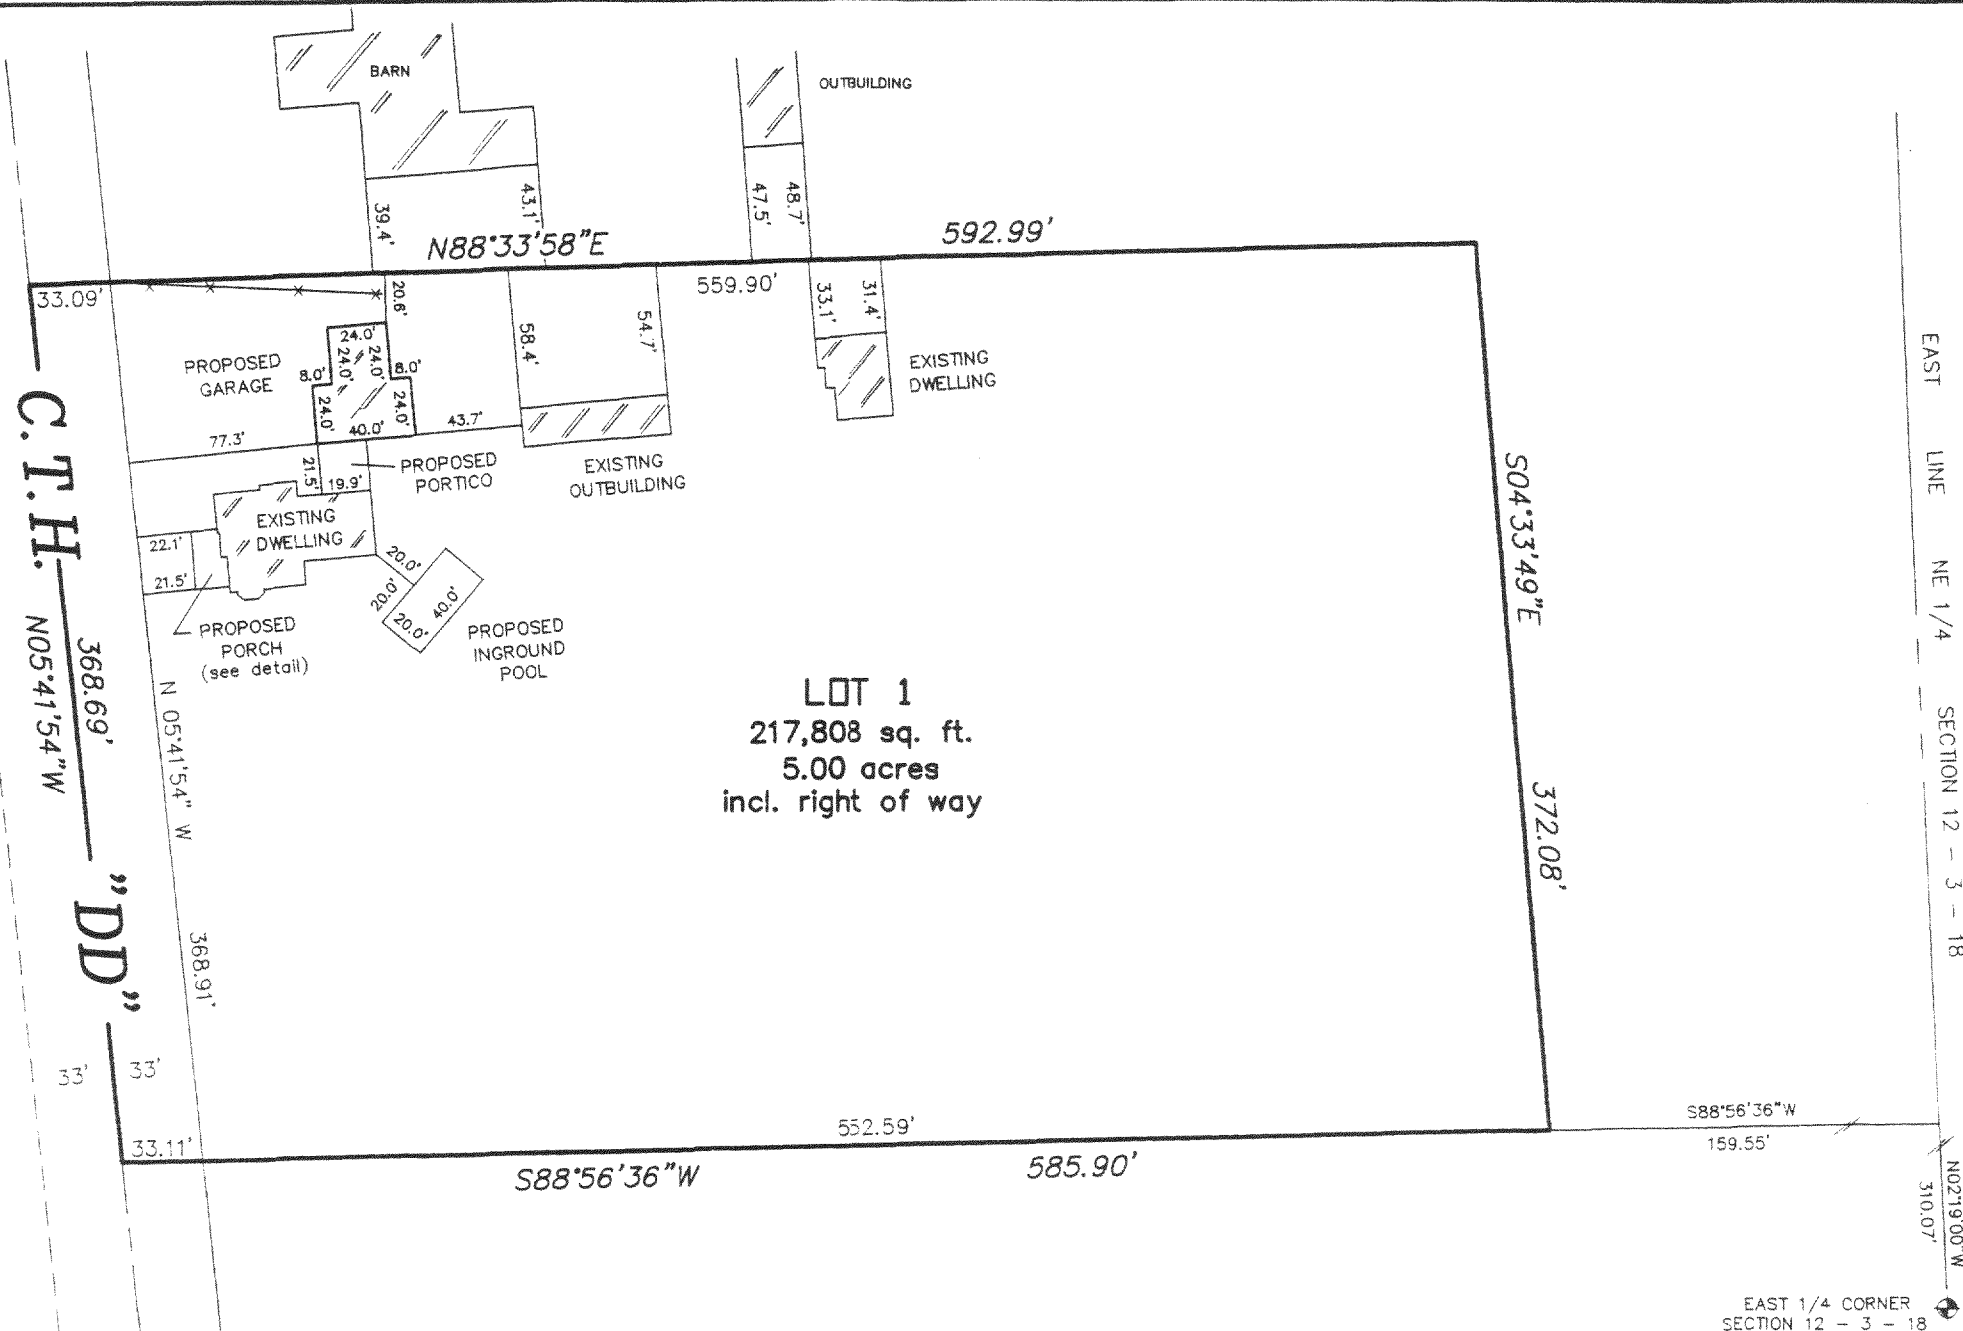

DETAIL
SCALE: 1" = 30'

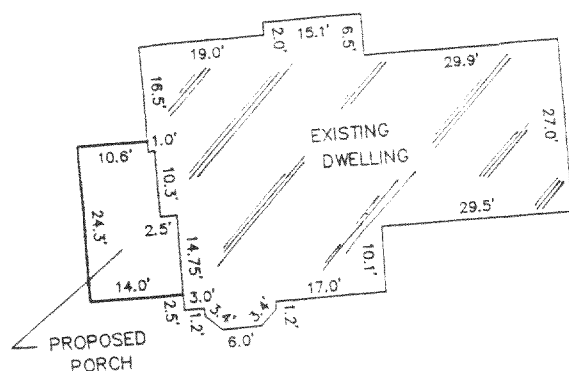


SITE PLAN FOR PROPOSED GARAGE, POOL AND PORCH

LOT 1, CERTIFIED SURVEY MAP NO. 2281, BEING PART OF THE SOUTHEAST 1/4 OF THE NORTHEAST 1/4 OF SECTION 12, TOWNSHIP 3 NORTH, RANGE 18 EAST OF THE FOURTH PRINCIPAL MERIDIAN, IN THE TOWNSHIP OF SPRING PRAIRIE, WALWORTH COUNTY, WISCONSIN.

PREPARED FOR: JEFF AND KRISTINE WAY
SITE PLAN LOCATION: N6746 HWY. "DD"

NOTE: PROPOSED GARAGE TO BE STAKED UPON NOTIFICATION BY THE ABOVE NAMED CLIENT.

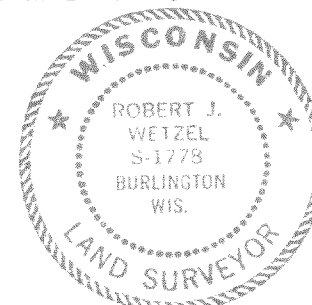

THIS IS NOT AN ORIGINAL PRINT
UNLESS THIS SEAL IS RED.



Robert J. Wetzel
ROBERT J. WETZEL S-1778

SEPTEMBER 5, 2002
DATE

5563
JOB NUMBER

B.W. SURVEYING, INC.

LAND SURVEYS
MAPPING AND PLANNING
412 N. PINE STREET
BURLINGTON, WI 53105
(262)-767-0225

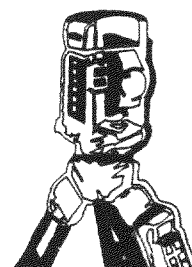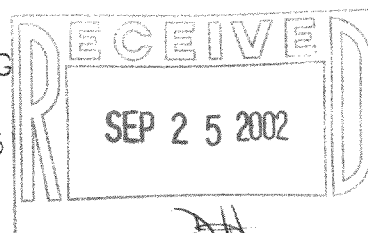

OA2281-1

318-809