


SITE, GRADING, DRAINAGE & EROSION CONTROL PLAN

LOT 1 OF GREEN LAKE SUBDIVISION, BEING PART OF THE
SW 1/4 OF THE NW 1/4 OF SECTION 25, T. 4 N., R. 16 E.,
OF THE 4TH P.M., TOWN OF LAGRANGE, WALWORTH
COUNTY, WISCONSIN.

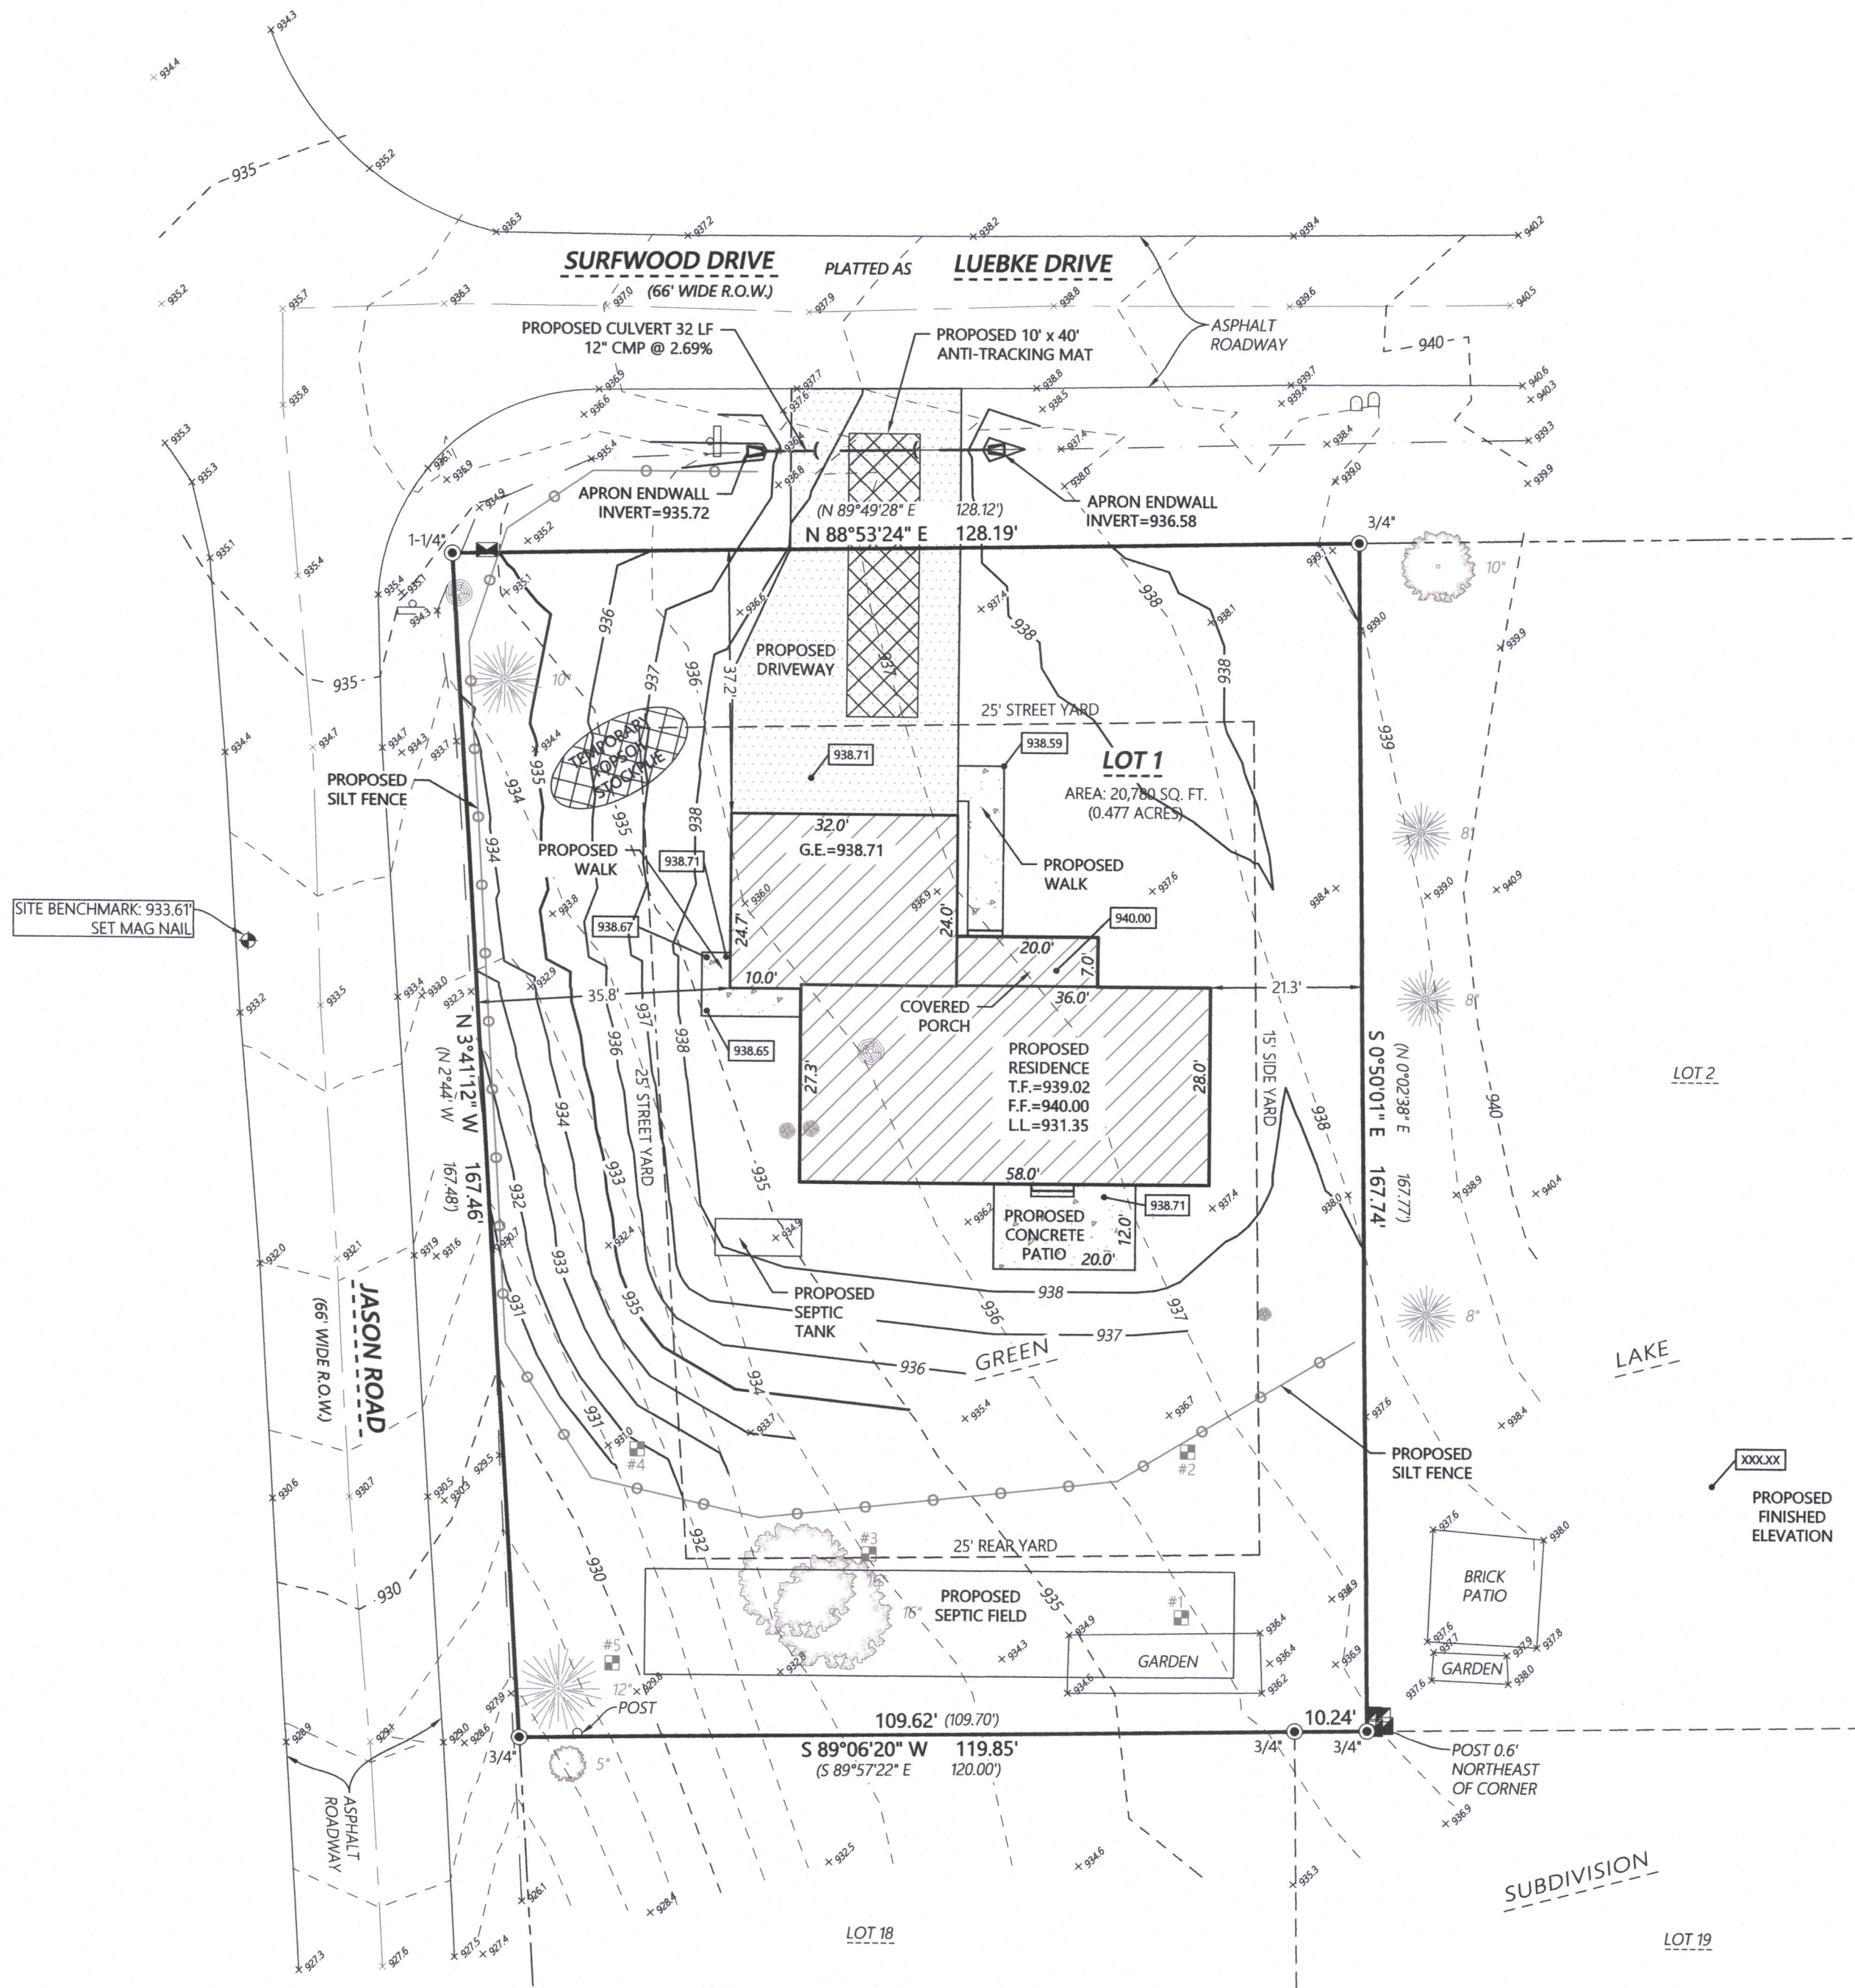

Scale: 1" = 20'
0 10 20 40
DISTANCE UNITS BASED ON THE UNITED STATES SURVEY FOOT


BEARINGS BASED ON THE WISCONSIN COORDINATE REFERENCE SYSTEM, WALWORTH ZONE. THE WEST LINE OF LOT 1 BEARING N 3°41'12" W
VERTICAL DATUM BASED ON NAVD-88 (2012) STARTING BENCHMARK: PID DP9647 ELEVATION 967.41'

MONUMENT KEY

- Iron Rebar Found
- (XXX.XX) Record Information

LEGEND

- Existing Boundary Line
- - - Existing Right-of-Way
- - - Existing Adjacent Property
- - - Existing Centerline
- Existing Electric Pedestal
- Existing Telephone Pedestal
- Existing Utility Vault
- Existing Mailbox
- Existing Sign
- Coniferous Tree
- Deciduous Tree
- Existing Tree Stump
- Soil Boring
- - - Existing Contours
- Proposed Contours

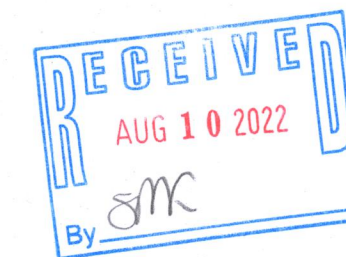

Kristin J. Belongia
Kristin J. Belongia, P.L.S.
Wisconsin Professional Land Surveyor S-2943

State of Wisconsin } ss
County of Walworth }

I hereby certify that I have supervised the survey of the property described above and to the best of my knowledge and belief, the plat drawn hereon complies with Chapter A-E 7 of the State of Wisconsin Administrative Code, Minimum Standards for Property Surveys and correctly represents said survey and its location.

Given under my hand and seal this 14th day of June, 2022 at Beloit, Wisconsin.

Last day of field work June 9, 2022

Revised June 23, 2022 to show proposed residence and site grading plan.

If the surveyor's signature is not red in color, the plan is a copy that should be assumed to contain unauthorized alterations. The certification contained on this document shall not apply to any copies.



2857 Bartells Drive
Beloit, Wisconsin 53511
608.365.4464
1040 N Wisconsin Street
Elkhorn, Wisconsin 53121
262.379.2250
www.batterman.com

Batterman
engineers surveyors planners

SITE, GRADING, DRAINAGE & EROSION CONTROL PLAN

FOR THE EXCLUSIVE USE OF:
Michael & Sandra Dunham
406 Mockingbird Lane
Mebane, NC 27302

ORDER NO: 34349
BOOK: SEE FILE
FIELD CREW: DGM
DRAWN BY: DGM / LMB
SHEET 1 OF 1