


PLAT OF SURVEY & EROSION CONTROL PLAN
OF

A parcel of land located in Section 26, T2N, R14E, Walworth County, Wisconsin more particularly described as follows: Commencing at the Northeast corner of Lot 16, Block 2 of Green Lake Park, a subdivision, thence S4°30'W, 120.00 feet to a point; thence S10°30'E, 25.00 feet to a point; thence S14°00'E, 17.50 feet to an iron stake; the place of beginning of this description; thence continue S14°00'E, 22.50 feet to an iron stake; thence S30°00'E, 10.22 feet to an iron stake; thence S23°12'W, 125.00 feet to an iron stake; thence S23°12'W, to a point in the shore of Green Lake; thence northeasterly along the shore of Green Lake, more or less, to a point that is West 120.15 feet on the place of beginning; thence East 10.00 feet to an iron stake, and continue East 10.15 feet to the place of beginning.

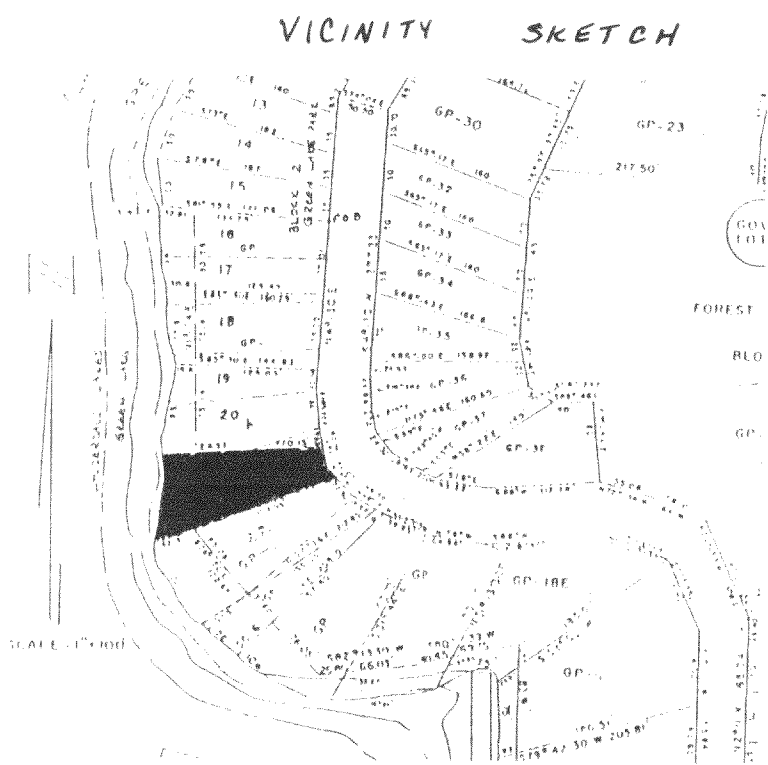

Boundaries are referenced to previous survey of record

SURVEYED BY: Jensen Surveying & Mapping S.C.
45 South Wisconsin Street
Elkhorn, WI 53121
(414) 223-7474

OWNED BY: Harvey & Virginia Turner
2424 Cherokee Road
Janesville, WI 53145
(608) 752-7145

PROPOSED CONSTRUCTION SCHEDULE

Cleaning & grading _____
Perforating _____
Turfing permanent _____
Landscaping _____


REVEGETATION

Temporary grass seed and straw mulch _____
Permanent vegetation native and drought tolerant shrubs/trees _____


Fabric specifications - The filter fabric shall meet the following specifications:

- Grab strength: 100 lb. minimum in any principal direction (ASTM D-1682)
- ullen Duct: Minimum 200 psi (ASTM D-3786)
- Equivalent opening size:
 - between 50 and 140 for mottle with more than 15 percent by weight passing a No. 200 sieve
 - between 20 and 50 for mottle with less than 15 percent by weight passing a No. 200 sieve
- Water Flow Rate of 10 gal/min/ft² at 50mm constant head as determined by multiplying permeability in sec² as determined by ASTM D-4491 by a conversion factor of 741
- Ultra violet radiation stability of 90%.
- Fabric with support netting shall be reinforced with an industrial polypropylene netting with a 3/4 inch spacing or equivalent. A heavy duty nylon top support cord or equivalent is required.

Figure 1.

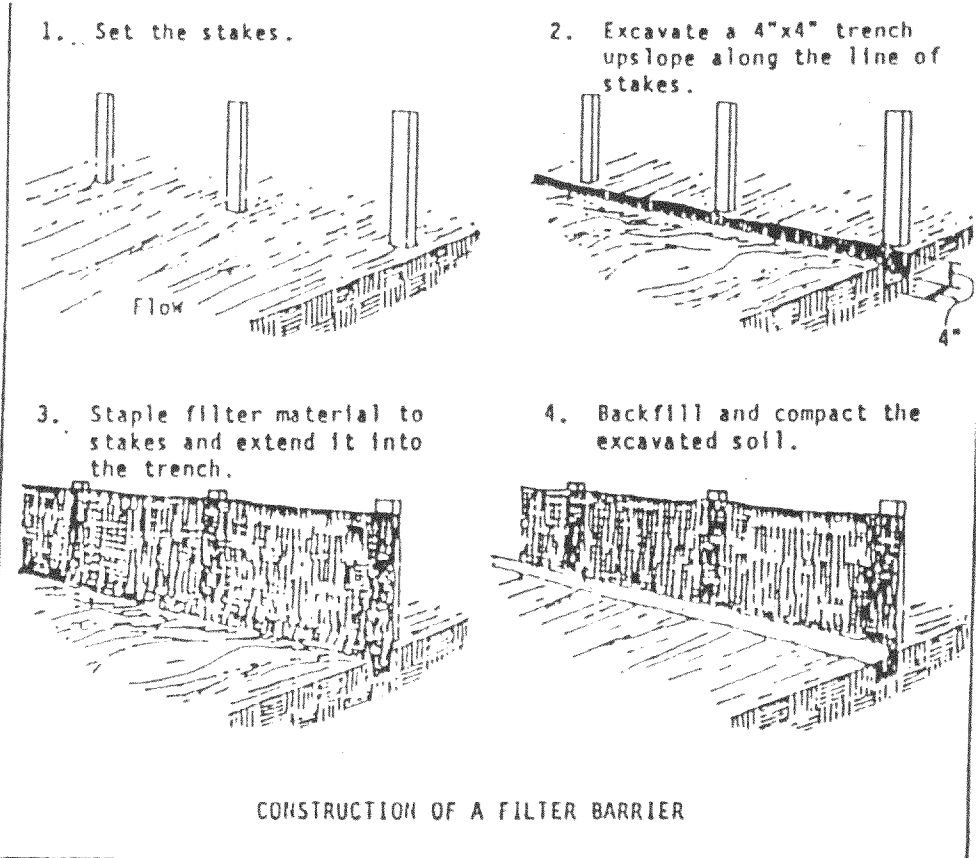

Source: Installation of Straw and Fabric Filter Barriers for Sediment Control, Sherwood and Wyant

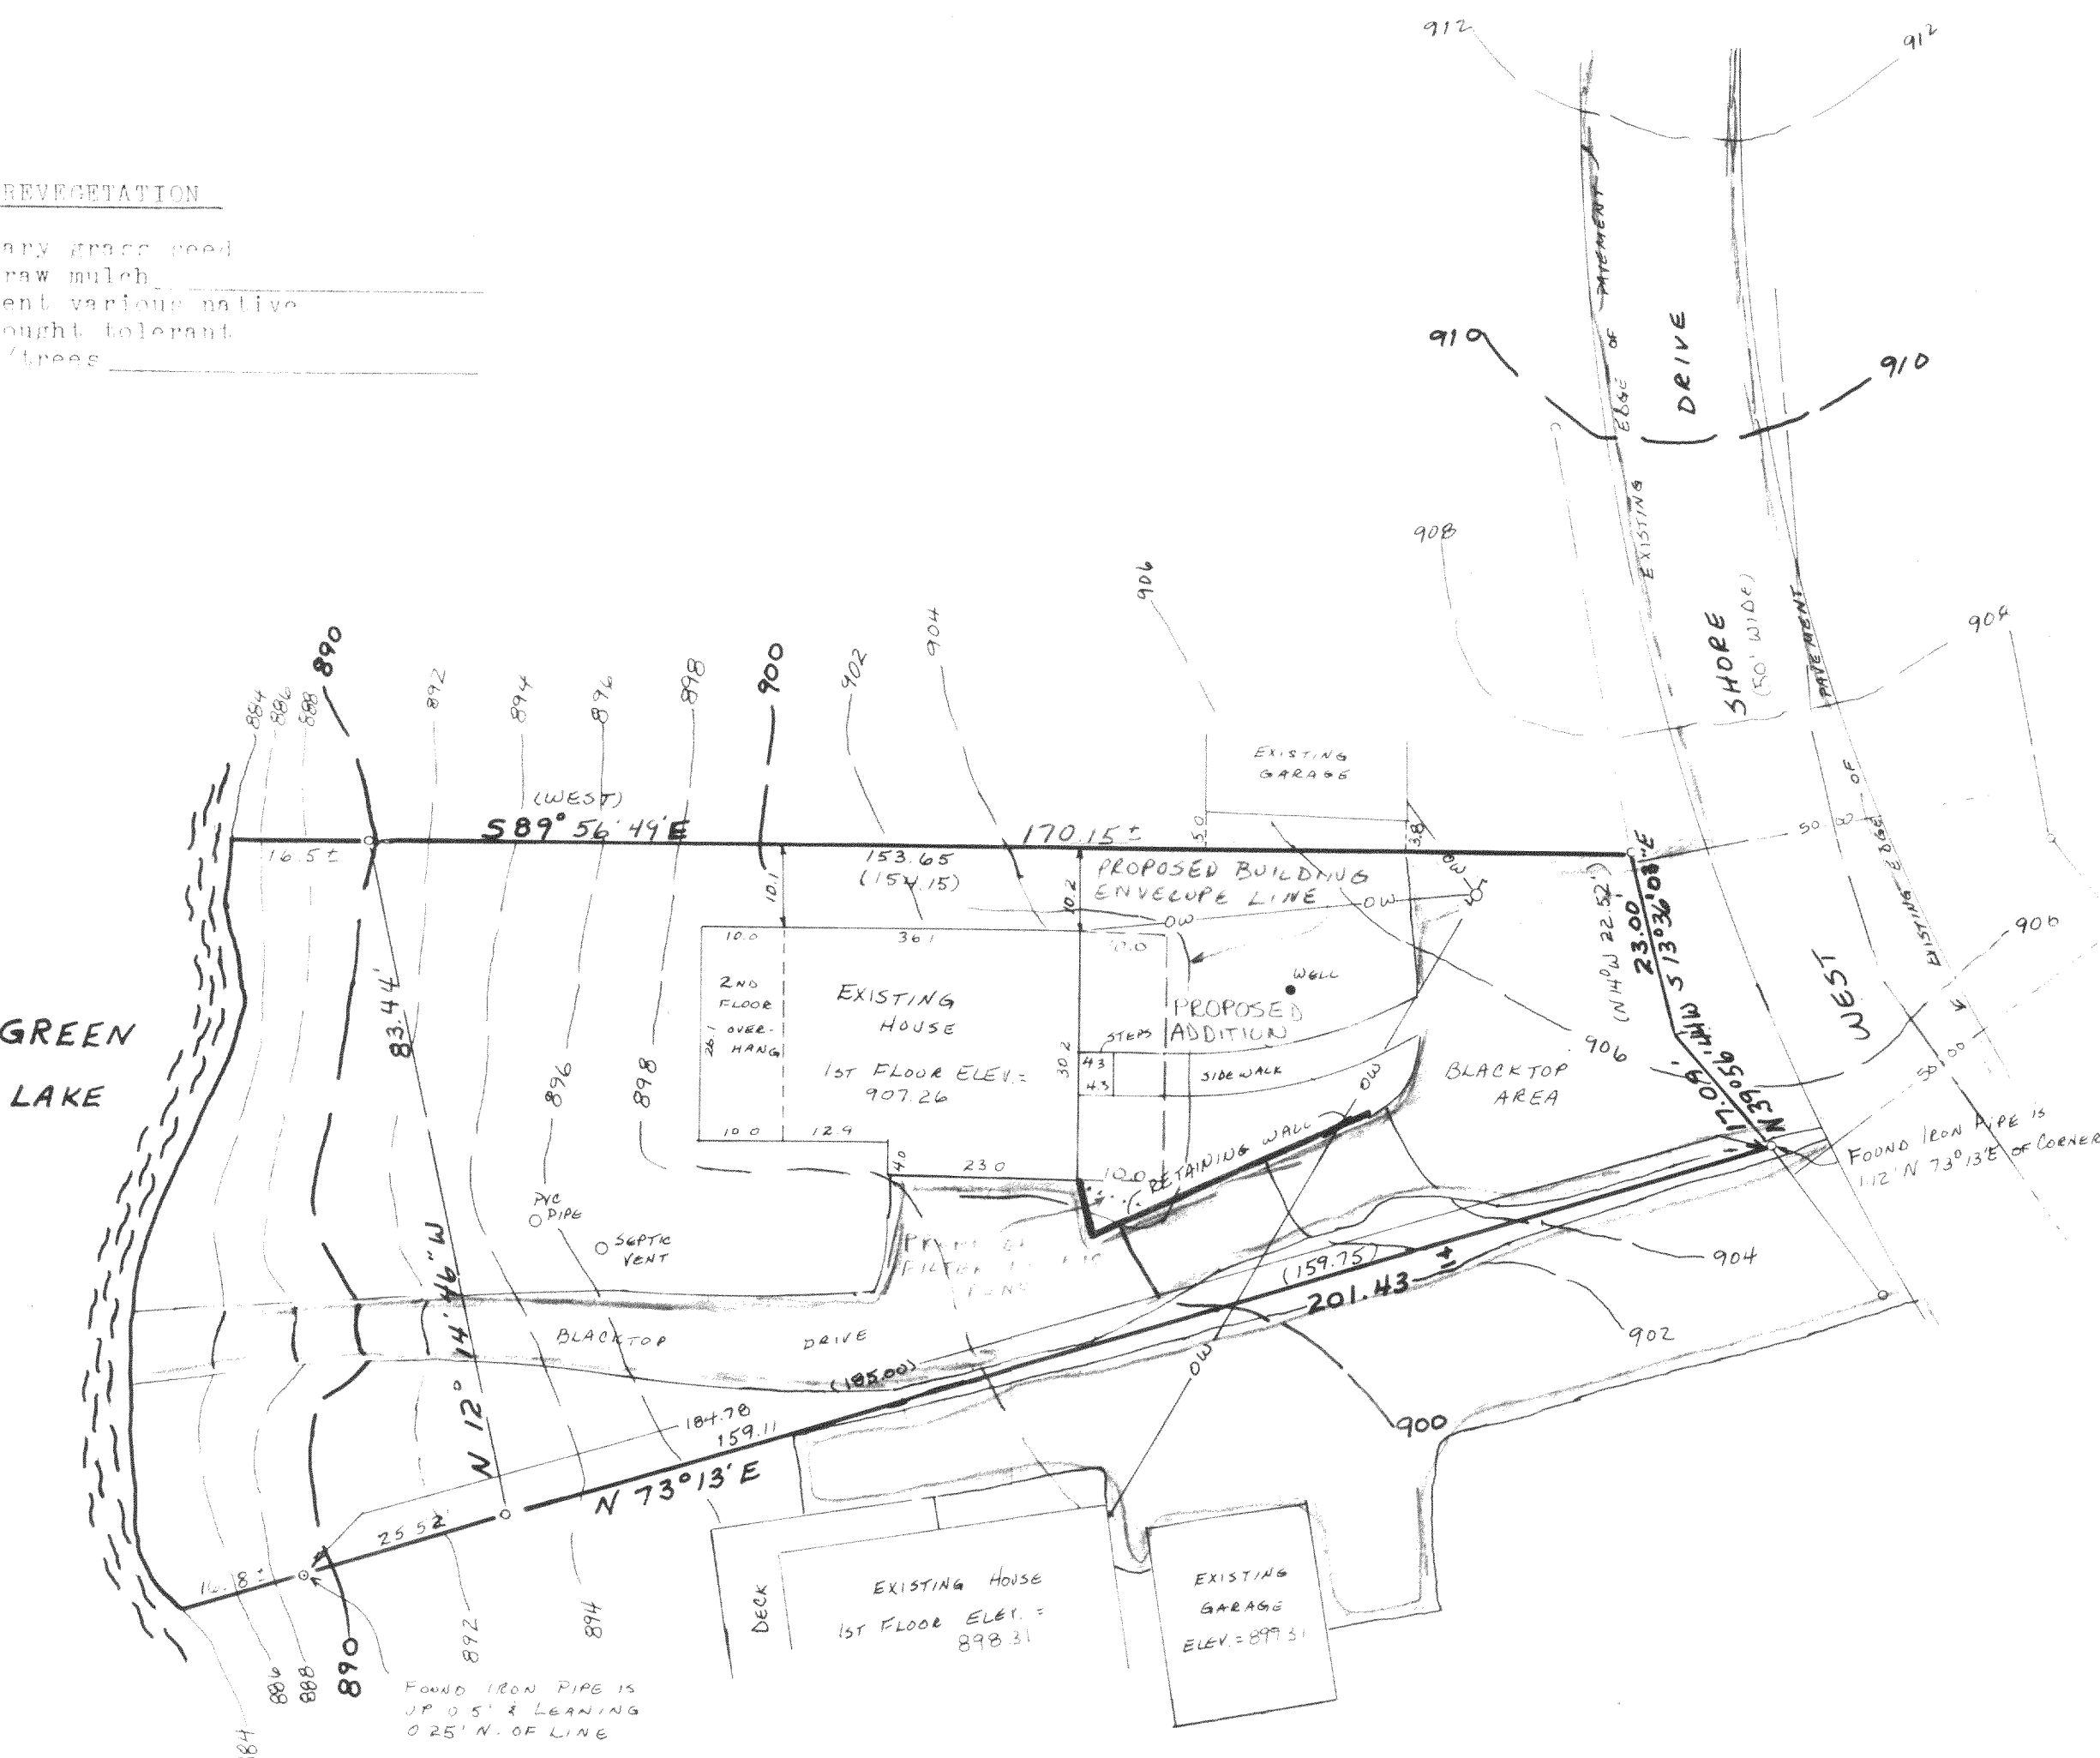

Elevations referenced to Green Lake recorded as 884.00 on N.S.C. Quadrangle Map.


Proposed first floor elevation shall be approved by the building inspector, the owner, and the contractor.

Approved: _____ Building Inspector
Approved: _____ Owner
Approved: _____ Contractor

EROSION CONTROL

- All erosion and sediment control measures shall be constructed and maintained in accordance with the Wisconsin Construction Site Best Management Practice Handbook.
- All sediment control measures shall be adjusted to meet field conditions at the time of construction and installed prior to any grading or disturbance of existing surface material.
- Periodic inspection and maintenance of all sediment control structures shall be provided to ensure intended purpose is accomplished. Sediment control measures are to be in working condition at the end of each working day.
- After any significant rainfall, sediment control structures shall be inspected for integrity. Any damaged structures shall be corrected for integrity.
- Sediment control measures shall not be removed until the areas served have established vegetation cover.
- Gravel mats shall be installed at all construction site exits to prevent tracking of soil.
- Tracked soil shall be collected from paved roads located near the construction site.
- Overland flow shall be prevented from leaving the work site by installing fabric silt fence parallel to the contours located downhill from the work area.

Following initial soil disturbance, permanent or temporary stabilization shall be completed within seven calendar days as to the surface of all perimeter controls, ditches, roads, ditches, perimeter ditches, and all slopes greater than 1:1. In addition, all other disturbed or graded areas will be stabilized within fourteen calendar days.

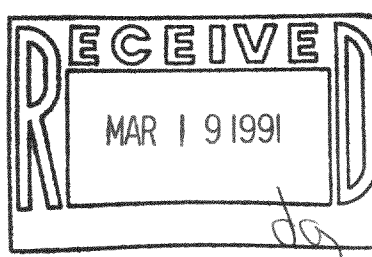

1. Thomas P.A. Jensen, Wisconsin Registered Land Surveyor, do hereby certify that this survey was performed by me, or under my direction, in full compliance with the owner's/agent's instructions and Chapter A-E 7 of the Wisconsin Administrative Code "Minimum Standards For Property Surveys"; and that this map is an accurate representation thereof to the best of my knowledge and belief.

Thomas P.A. Jensen R.L.S-1084
Jensen Surveying & Mapping S.C.

Copyright © 1990 by Jensen Surveying & Mapping S.C.



All rights reserved. No part of this survey plat may be reproduced or transmitted in any form by any means - graphic, electronic, or mechanical, including photocopying, tracing, or information storage and retrieval systems - without permission in writing from Thomas P.A. Jensen Surveying & Mapping S.C.

Note: This survey plat is not certified unless signed and sealed in red ink.

Mapping date: 10-4-90

Revisions:

Scale: 1" = 20'

  

JENSEN SURVEYING & MAPPING S.C.

45 South Wisconsin Street P.O. Box 322

Elkhorn, Wisconsin 53121

(414) 723-3434

Legend

FOUND IRON PIPE
PROPOSED PIPE
EXISTING PIPE
EXISTING CURB

Sheet no. 1 of 1 sheets.

Job reference number 1990 148

1990 148

416-697

HGP00018D1