


SITE, GRADING, DRAINAGE & EROSION CONTROL PLAN
PLAT OF SURVEY

LOT 33 OF BOOTH LAKE HEIGHTS, A SUBDIVISION
LOCATED IN PART OF THE SE 1/4 OF SECTION 13 & PART OF THE NE 1/4
OF SECTION 24, TOWN 3 NORTH, RANGE 17 EAST, WAWORTH COUNTY, WISCONSIN

NORTH LINE LOT 33
N 11°42'32" E 56.97'
N 11°42'32" E 56.97'
PER SURVEY OF RECORD

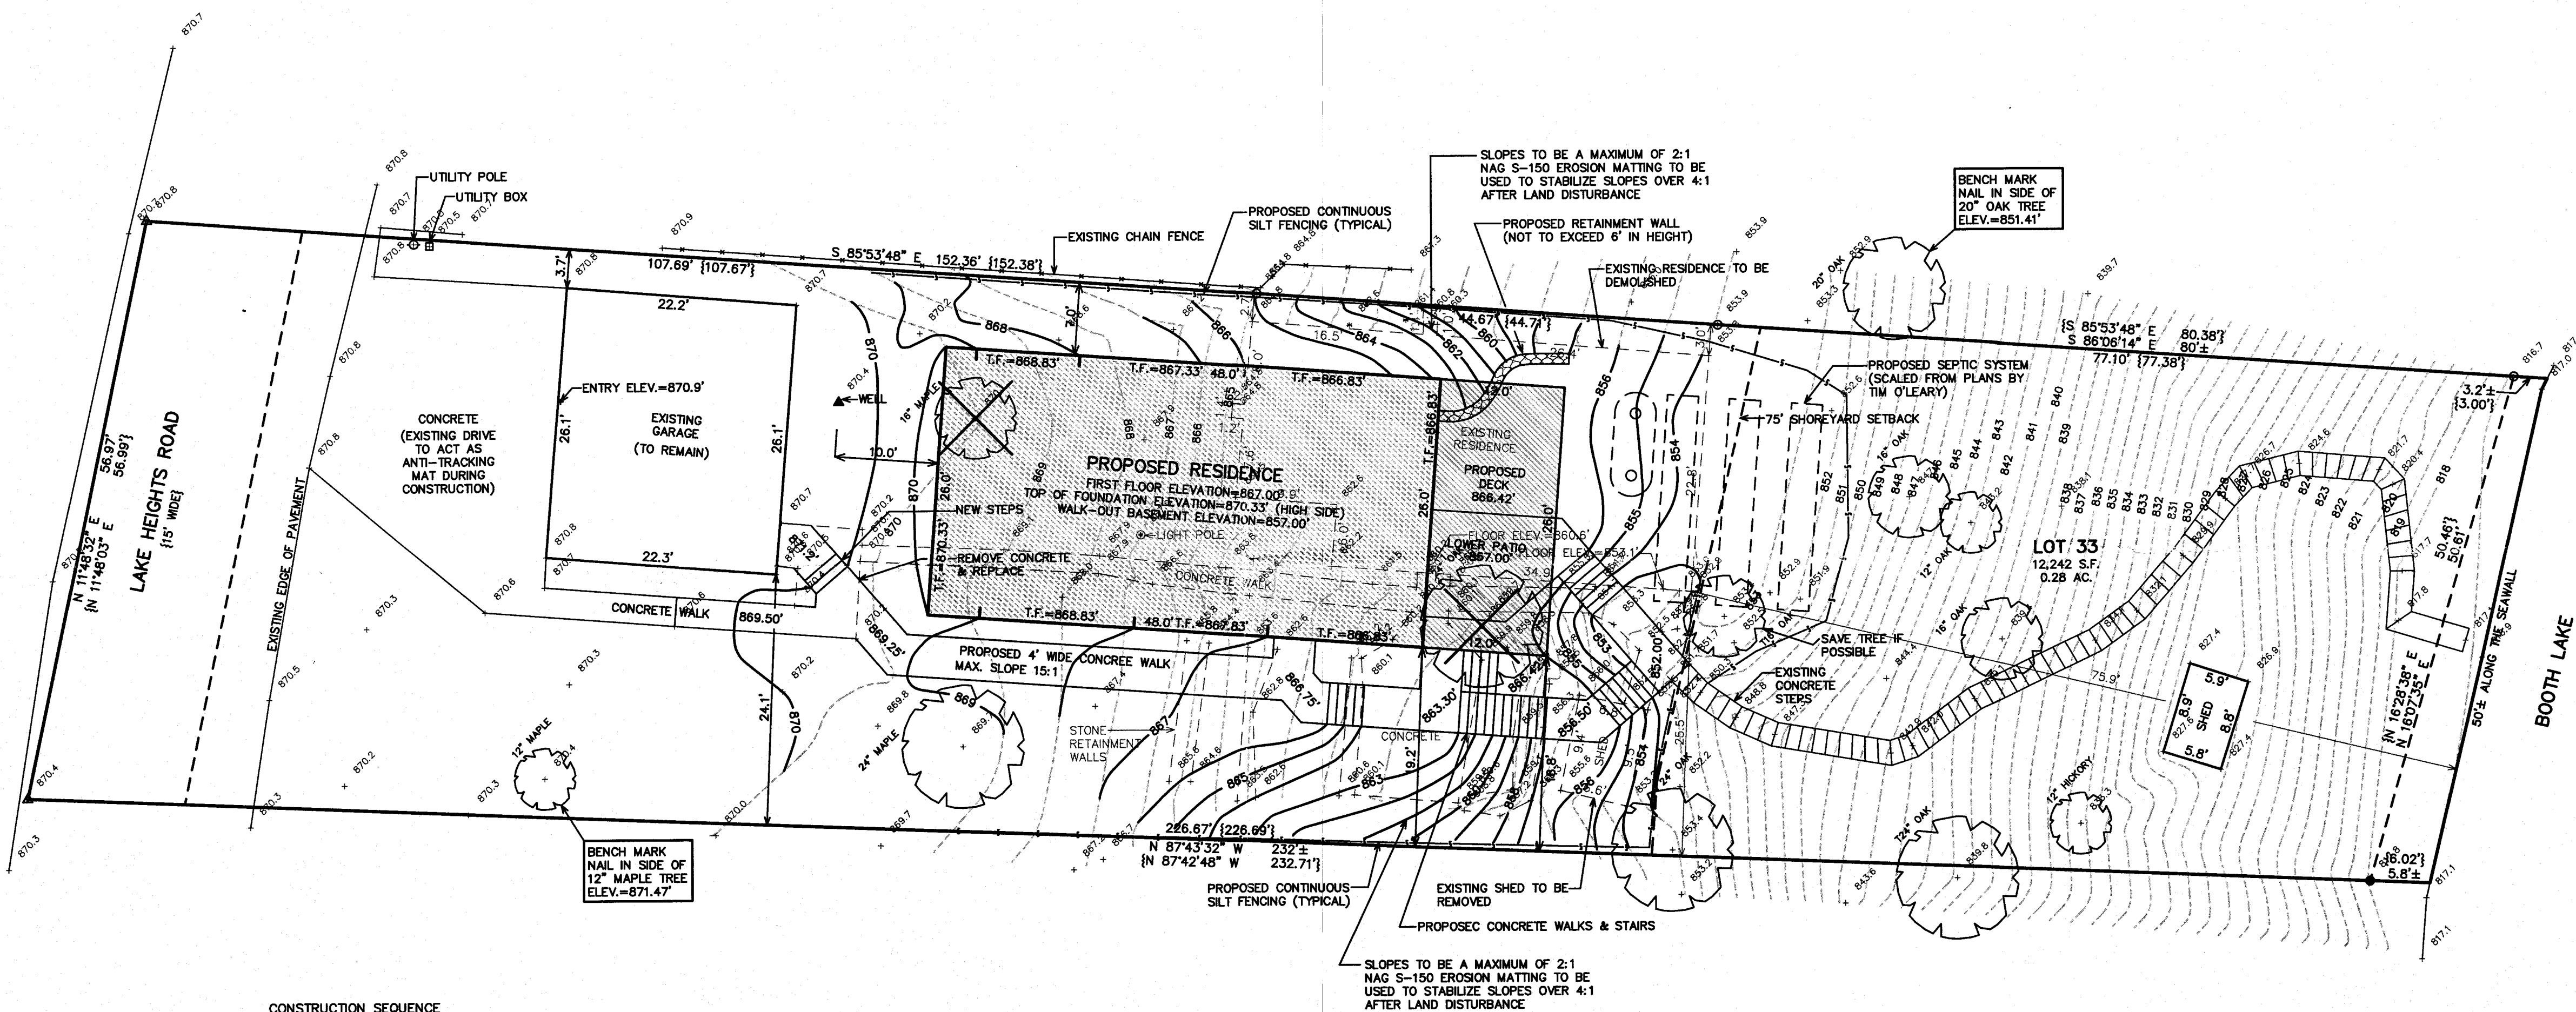

CONSTRUCTION SEQUENCE

- 1) SILT FENCING INSTALLED
- 2) EXISTING HOME TO BE RAZED & VEGETATION TO BE CLEARED
- 3) TOPSOIL STRIPPED
- 4) FOUNDATIONS DUG & POURED
- 5) WALLS BACKFILLED
- 6) FRAMING & HOME CONSTRUCTION COMPLETED
- 7) DRIVE RECONSTRUCTION & LANDSCAPING COMPLETED

AREA TO BE RESTORED WITH TOPSOIL AS SOON AFTER FOUNDATION AND FRAMING AS POSSIBLE FOLLOWED WITH GRASS SEEDING AND MULCH.

AREA WITHIN SILT FENCING TO BE CLEARED OF UNDERBUSH WITH ONLY NECESSARY LARGE TREES REMOVED.

NOTE: ALL SILT FENCING SHALL BE MAINTAINED IN A STABLE CONDITION FULLY BRACED AND STAKED TO PREVENT MOVEMENT BY RUNOFF UNTIL A DENSE TURF IS ESTABLISHED OVER ALL DISTURBED GROUND SURFACES. DURING OR AFTER EVERY STORM THEY SHALL BE CHECKED. ACCUMULATIONS OF SILT TOPSOIL AND ANY OTHER CONSTRUCTION DEBRIS SHALL BE ROUTINELY REMOVED.

LEGEND

- = IRON PIPE STAKE FOUND
- = IRON REBAR STAKE FOUND
- ▲ = MAGNETIC NAIL FOUND IN PAVEMENT
- {XXX} = PREVIOUSLY SURVEYED AS
- XXX--- = EXISTING LAND CONTOURS
- XXX--- = PROPOSED LAND CONTOURS



TOTAL LAND DISTURBANCE=4,200 S.F.

NOTE: COPIES OF THIS MAP TO WHICH THE FOLLOWING CERTIFICATE WILL APPLY SHOW THE SURVEYOR'S ORIGINAL SEAL AND SIGNATURE IN RED INK. COPIES BY ANY OTHER MEANS MAY HAVE ALTERATIONS WHICH DO NOT REPRESENT THE SURVEYOR'S WORK PRODUCT.

I HEREBY CERTIFY THAT THE ABOVE DESCRIBED PROPERTY HAS BEEN SURVEYED UNDER MY DIRECTION AND THAT THE ABOVE MAP IS A TRUE REPRESENTATION THEREOF AND SHOWS THE SIZE AND LOCATION OF THE PROPERTY AND ITS EXTERIOR BOUNDARIES. THIS SURVEY IS MADE FOR THE USE OF THE PRESENT OWNERS OF THE PROPERTY, AND ALSO THOSE WHO PURCHASE, MORTGAGE, OR GUARANTEE THE TITLE THERETO WITHIN ONE YEAR FROM THE DATE HEREOF.

DATED: NOVEMBER 11, 2013

PETER S. GORDON R.L.S. 2101

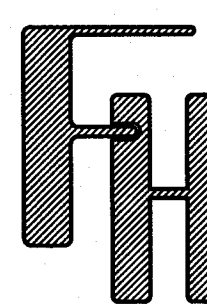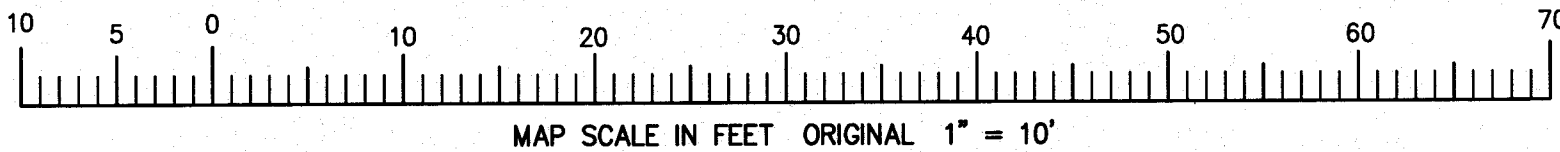

WORK ORDERED BY -
ROBERT & MARY KUGACH
41W950 BOWGREEN DRIVE
ELKHORN, IL 60121

FARRIS, HANSEN & ASSOCIATES, INC.
ENGINEERING - ARCHITECTURE - SURVEYING
7 RIDGWAY COURT P.O. BOX 437
ELKHORN, WISCONSIN 53121
OFFICE: (262) 723-2098 FAX: (262) 723-5886

REVISIONS

PROJECT NO.

8917

DATE

11/11/2013

SHEET NO.

1 OF 1

LBL -28 417-964