
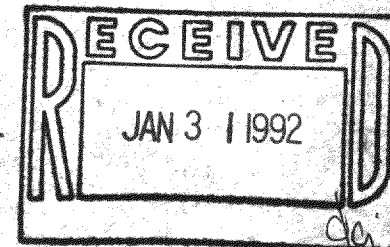


NOTE: COPIES OF THIS MAP TO WHICH THE FOLLOWING CERTIFICATE WILL APPLY ARE BLUE LINE PRINTS SHOWING THE SURVEYOR'S ORIGINAL SEAL AND SIGNATURE IN BLACK INK. COPIES BY ANY OTHER MEANS MAY SHOW ALTERATIONS WHICH DO NOT REPRESENT THE SURVEYOR'S WORK PRODUCT.

NOTE: THIS CERTIFICATE APPLIES TO THAT PART OF THIS MAP'S CONTENT WHICH DEPICTS PHYSICAL FEATURES OF THE PARCEL EXISTING ON THE DATES INDICATED DOES NOT APPLY TO ANY PROPOSED IMPROVEMENTS WHICH MAY ALSO BE SHOWN ON THIS MAP. FIELD SURVEY DONE 8/23/90
NEW ROADWAY PAVEMENT LOC. 10/16/91

I HEREBY CERTIFY THAT THE PROPERTY DESCRIBED HEREON HAS BEEN SURVEYED UNDER MY DIRECTION AND THAT THIS MAP IS A TRUE REPRESENTATION THEREOF AND SHOWS THE SIZE AND LOCATION OF THE PROPERTY AND ITS EXTERIOR BOUNDARY DIMENSIONS AND MONUMENTS. GROUND CONTOURS ARE SHOWN ENLARGED FROM THE WORK OF OTHERS BASED ON AIR PHOTOGRAPHY PRIOR TO THE CONSTRUCTION OF ROADWAYS AND GOLF COURSES AND PROVIDED TO THE SURVEYOR AT 1 INCH = 100 FEET BUT ARE BASED ON FIELD VERIFICATIONS MADE BY THE UNDERSIGNED SURVEYOR. THIS SURVEY IS MADE FOR THE USE OF THE PRESENT OWNERS OF THE PROPERTY, AND ALSO THOSE WHO PURCHASE, MORTGAGE, OR GUARANTEE THE TITLE THERETO WITHIN ONE YEAR FROM THE DATE HEREOF.

NOTE: All silt fencing and bale checks shall be maintained in a stable condition fully braced and staked to prevent movement by runoff until a dense turf is established over all disturbed ground surfaces. During or after every storm they shall be checked. Accumulations of silt, topsoil and any other construction debris shall be routinely removed.

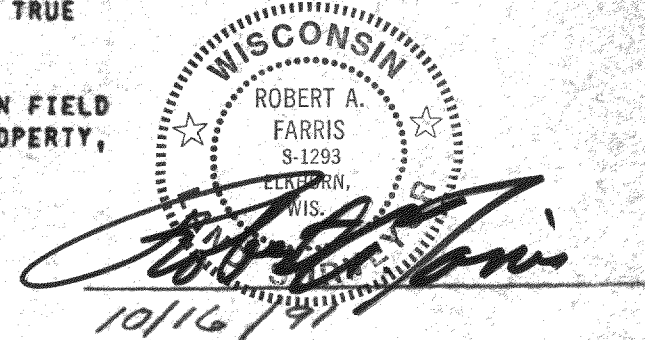

EROSION CONTROL CONTACT

KEVIN RYAN
12645 ASHLAND AVENUE
CALUMET PARK, ILL. 60643


CONSTRUCTION SEQUENCE

- 1) SILT FENCING & BALE CHECKS INSTALLED
- 2) VEGETATION TO BE CLEARED
- 3) TOPSOIL STRIPPED
- 4) FOUNDATIONS DUG & POURED
- 5) WALLS BACKFILLED
- 6) EAST, SOUTH & NORTH SIDES TOPSOILED AND SEEDED WITH MULCH
- 7) FRAMING & HOME CONSTRUCTION COMPLETED
- 8) DRIVE AND LANDSCAPING COMPLETED


NOTE: YARDS AS SPECIFIED IN THE DECLARATION OF COVENANTS, CONDITIONS, RESTRICTIONS, AND EASEMENTS FOR THE GENEVA NATIONAL COMMUNITY RECORDED VOL. 486, REC. PG. 541, DOC. #194299

AREA TO BE RESTORED WITH TOPSOIL AS SOON AFTER FOUNDATION AND FRAMING AS POSSIBLE FOLLOWED WITH GRASS SEEDING AND MULCH. SOIL TYPE IS A MIAMI LOAM WITH UNDERLYING SANDY MATERIAL.


NO LARGE TRIBUTARY DRAINAGE CROSSES THIS LOT ONLY LOCALIZED LOT DRAINAGE.

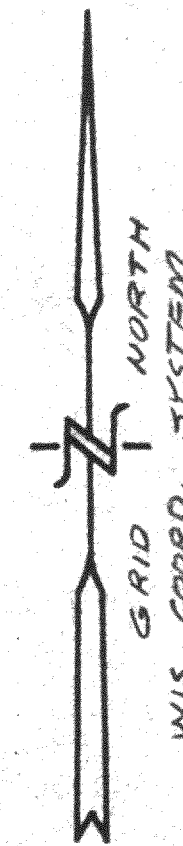

10 0 10 20 30
MAP SCALE IN FEET

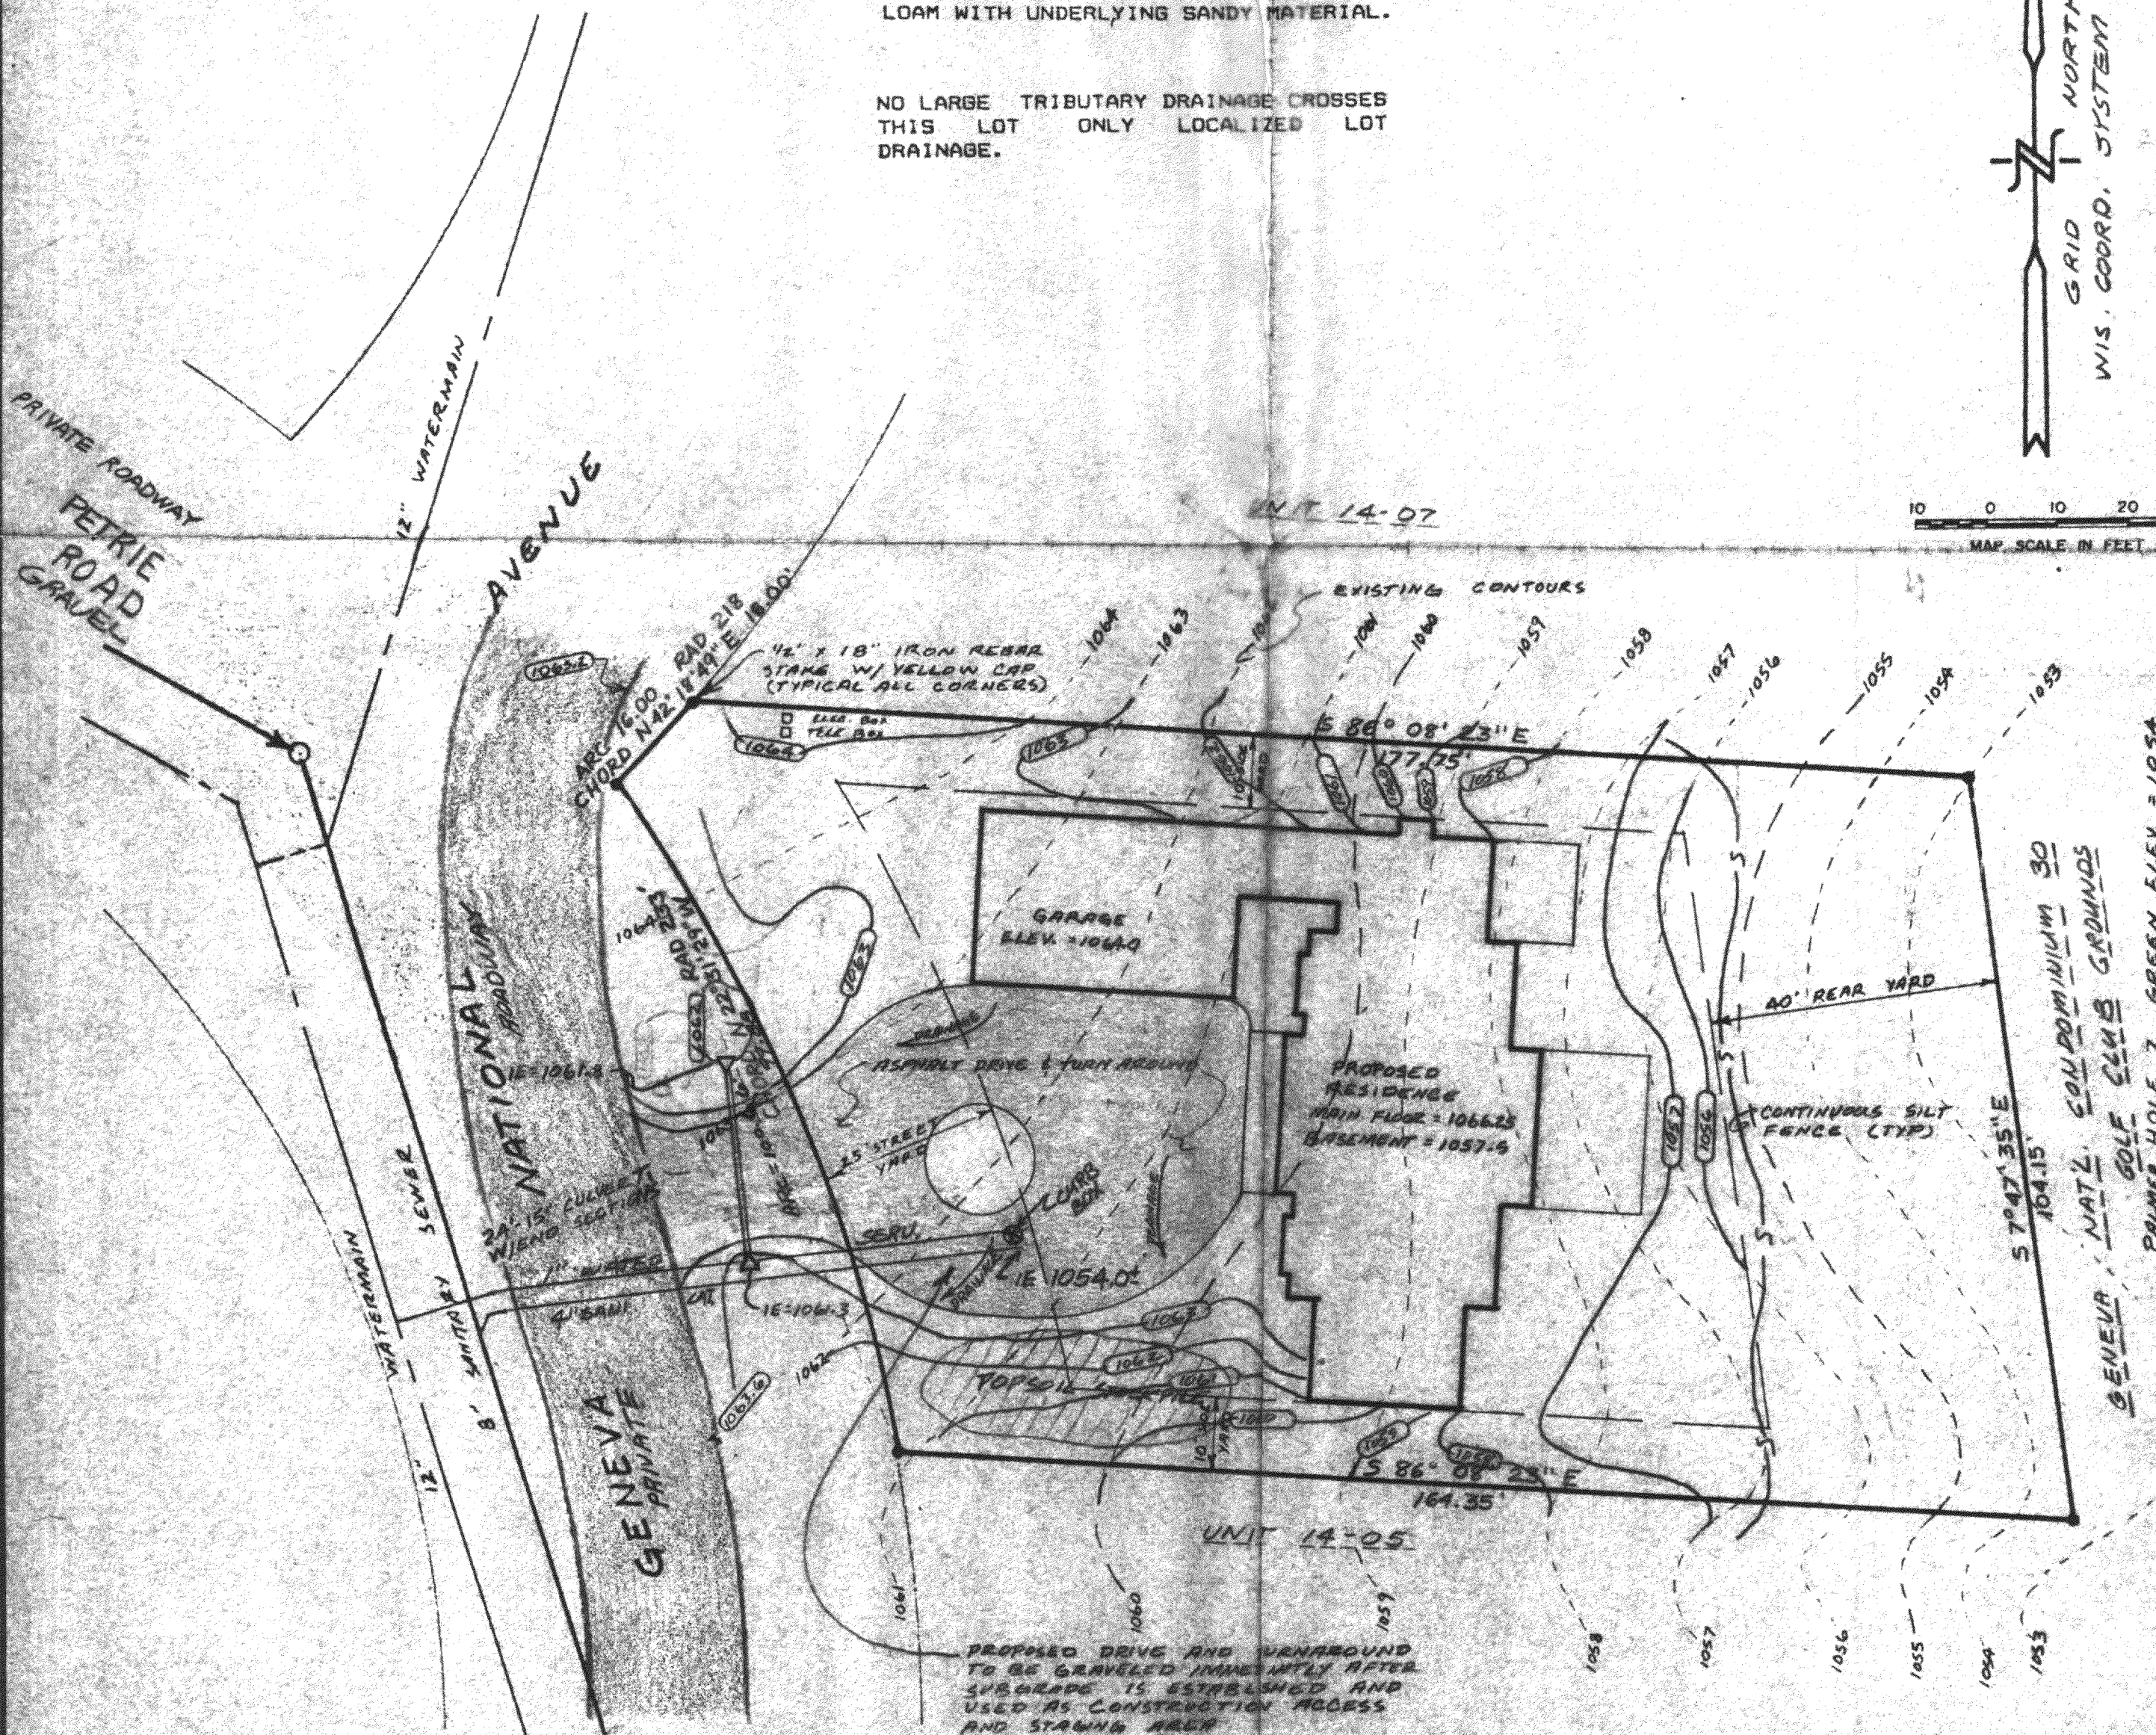

DRAINAGE & EROSION CONTROL PLAN

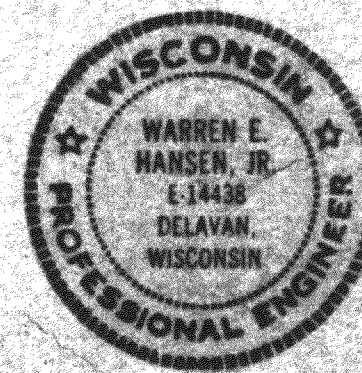

WORK ORDERED BY: KEVIN RYAN

GENEVA NATIONAL GOLF CLUB

SURVEY FOR SINGLE FAMILY UNIT 14-06

FARRIS, HANSEN & ASSOCIATES, INC.
Engineering, Architecture, Surveying
7 Ridgway Court P.O. Box 437
ELKHORN, WISCONSIN 53121
Office: (414) 723-2098
Fax: (414) 723-5886

REVISIONS
ORIG 9/04/90
ADDED DRAINAGE
EROSION CONTROL
85 10/14/91

PROJECT NO
3269
DATE
10/16/91
SHEET NO
1 of 1