

NOTE: Proposed house calculated and staked using dimensions as shown on foundation house plans provided by Lineworks LTD of Northbrook Illinois. Additional information provided by fax on 10-27-93 by same.

NOTE: Proposed house located on parcel as shown on site plan provided by Lineworks LTD of Northbrook Illinois. All setbacks and sideyards from property lines and zoning lines shall be approved by the Walworth County Zoning & Planning Office.

Date: _____ Approved: _____

PROPOSED HOUSE

PLAT OF SURVEY

AND TWO FOOT CONTOURS ON LOT 4 OF CERTIFIED SURVEY MAP NO. 2219, LOCATED IN SECTION 21, TOWN 2 NORTH, RANGE 18 EAST, TOWN OF LYONS, WALWORTH COUNTY, WISCONSIN.

PREPARED FOR: ROBERT & DONNA LYON
240 CHESTNUT
WINETKA, ILLINOIS. 60093

LOT 3

LOT 2

LOT 4

Rod is 0.37
S 66°06'18" W
of corner.


C-1 ZONING
MARSH
ELEVATION = ± 92.5

Note: This survey plat is not
certified unless signed
and sealed in red ink.

NOTE 1: Bearings referenced to C.S.M. 2219.

NOTE 2: Elevations referenced to a local datum.
Elevation of 100.00 was assumed on the top
of the iron rod on the north line of Lot 4
at the cul-de-sac.

NOTE 3: CURVE DATA
I = 157°18'57"
R = 60.00
A = 164.74
C = 117.66
CHB = S 88°09'30" E

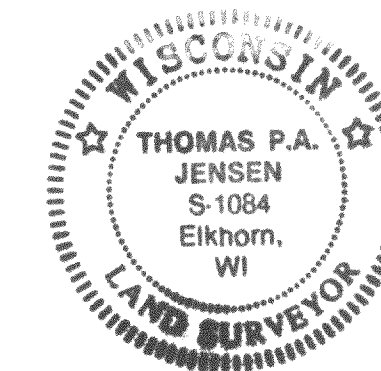

Copyright © 1993 by Jensen Surveying & Mapping S.C.

All rights reserved. No part of this survey plat may be reproduced or transmitted in any form by any means - graphic, electronic, or mechanical, including photocopying, tracing, or information storage and retrieval systems - without permission in writing from Thomas P. A. Jensen, Jensen Surveying & Mapping S.C..


I, Thomas P.A. Jensen, Wisconsin Registered Land Surveyor, do hereby certify that this survey was performed by me, or under my direction, in full compliance with the owner's/agent's instructions and Chapter A-E 7 of the Wisconsin Administrative Code "Minimum Standards For Property Surveys"; and that this map is an accurate representation thereof to the best of my knowledge and belief.

Thomas P.A. Jensen
R.L.S. 1084

Mapping date: 5-10-93

Revisions: 11-11-93

Scale: 1" = 40'

 

JENSEN SURVEYING & MAPPING S.C.

45 South Wisconsin Street
Elkhorn, Wisconsin. 53121
(414) 723-3434

Legend

- FOUND IRON ROD. 3/4" DIA
- GRAVEL SURFACE
- SET WOOD STAKE 10-28-93

Sheet no. 1 of 1 Sheets.

Job reference number
1993.059

1993.059 X

1993.121 HSE. STK.

218-772