

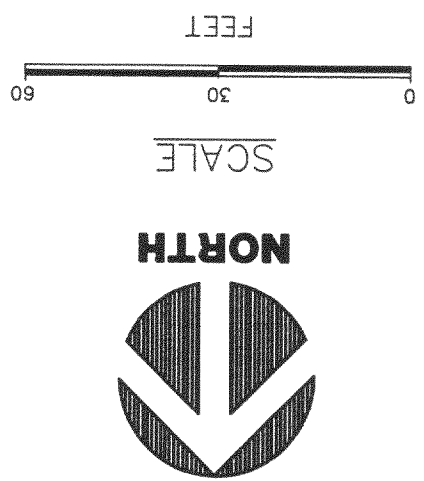


NOTE: SUGGESTED YARD GRADE
MUST BE APPROVED BY THE
OWNER AND MUNICIPALITY.

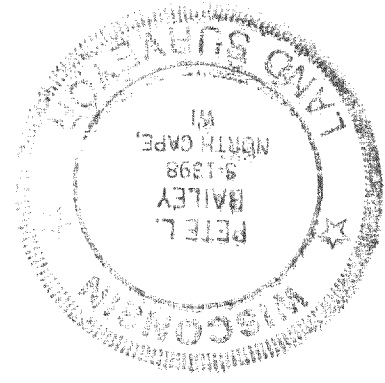

STATE OF WISCONSIN
COUNTY OF RACINE
MAP IS A TRUE REPRESENTATION OF THE PROPERTY AND THE ABOVE
EASEMENTS, ENCUMBRANCES AND VISIBLE ENCUMBRANCES, IF ANY,
DATE THEREOF.
THIS SURVEY IS MADE FOR THE PRESENT OWNERS OF THE PROPERTY AND ALSO FOR THE
PURPOSE OF DETERMINING THE LOCATION OF ALL EASEMENTS, ENCUMBRANCES AND
VISIBLE ENCUMBRANCES, IF ANY, AND THE LOCATION OF THE
PROPERTY.
DATED AT: NORTH CAPE, THIS 24TH DAY OF NOVEMBER, 1998.
Pete L. Bailey
AMERICAN SURVEYING COMPANY, INC.
PETE L. BAILEY, RLS NO. 1398
RECEIVED this _____ day of _____, 1998.

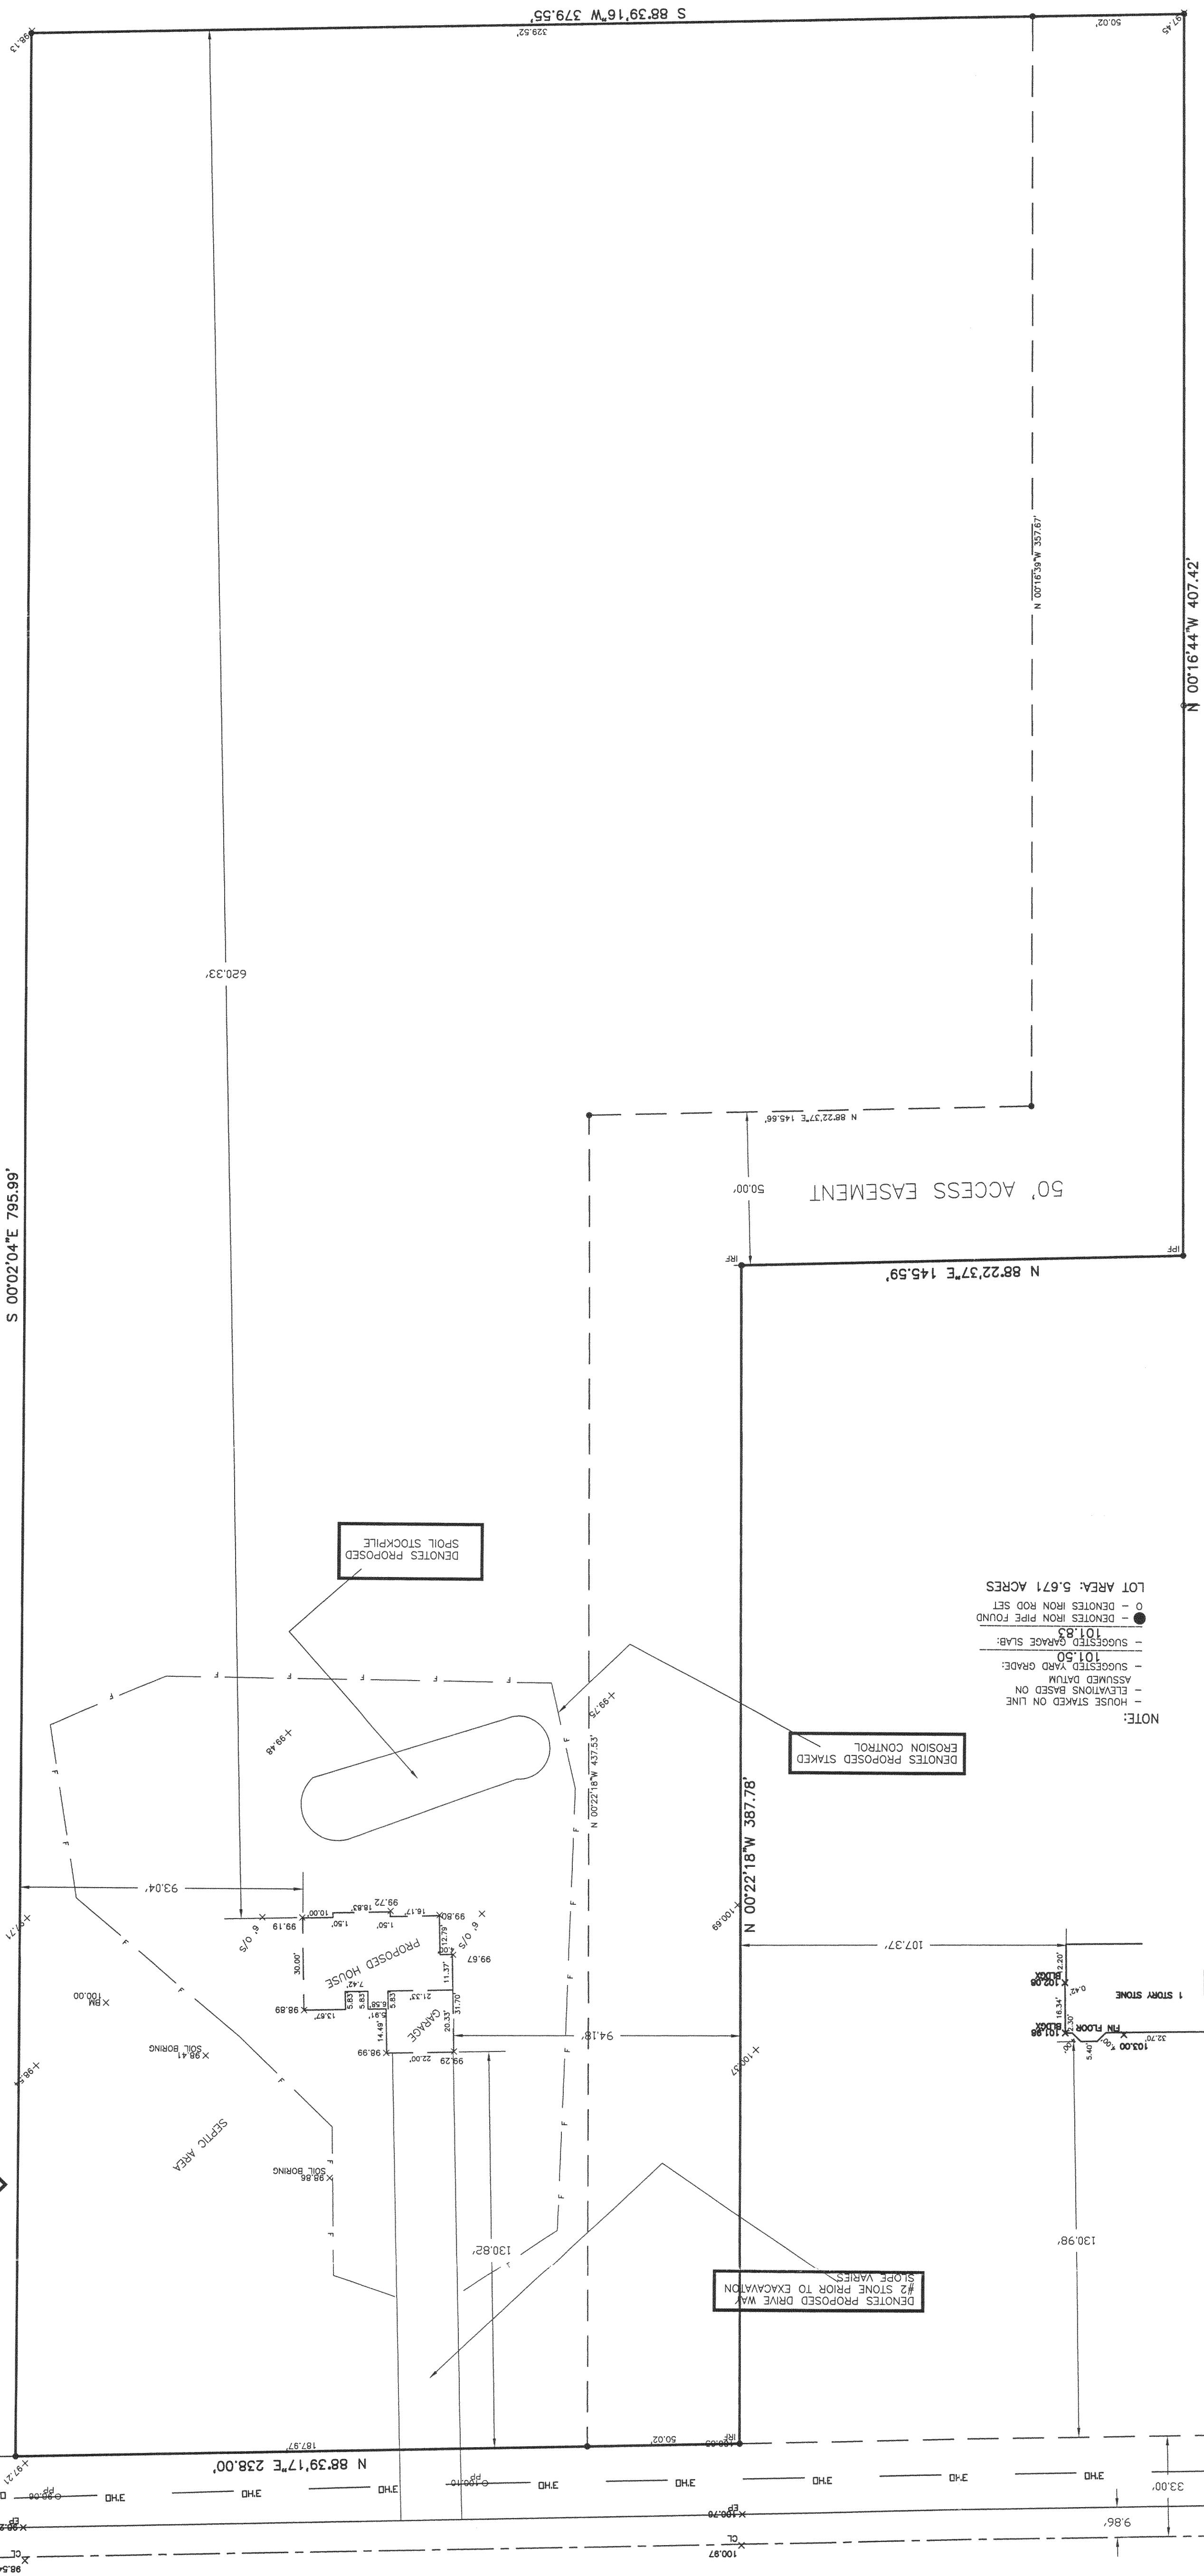

LEGAL DESCRIPTION:
-PARCEL NO. 1 OF CERTIFIED SURVEY MAP NO. _____, BEING A RE-DIVISION OF LOT # 2 OF
NORTHEAST 1/4 AND THE SOUTHEAST 1/4 OF THE NORTHEAST 1/4 SECTION OF SECTION 20,
TOWN 4 NORTH, RANGE 18 EAST, IN THE TOWN OF EAST TROY, COUNTY OF WALWORTH, STATE
OF WISCONSIN.


NOTE:
- HOUSE STAKED ON LINE
- ELEVATIONS BASED ON
- ASSUMED DATUM
- SUGGESTED YARD GRADE:
101.50
- SUGGESTED GARAGE SLAB:
101.85
- DENOTES IRON PIPE FOUND
0 - DENOTES IRON ROD SET
LOT AREA: 5.671 ACRES

DENOTES PROPOSED STAKED
EROSION CONTROL

DENOTES PROPOSED DRIVE WAY
#2 STONE PRIOR TO EXCAVATION
SLOPE VARIES

DENOTES PROPOSED
SPILL STOCKPILE

VACANT

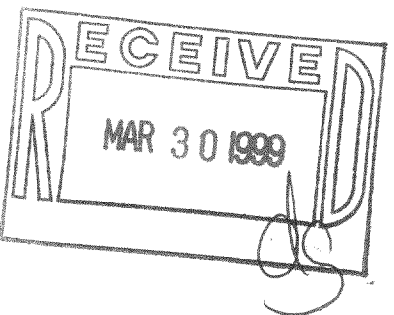

TOWN OF EAST TROY

PROJECT:
PLAT OF SURVEY/STAKE OUT SURVEY

OWNERS, DAVID & JENNIFER BAACK
PREPARED FOR, BADGER HOME BUILDERS, INC.

DRAWN BY:	PLB	REVISIONS:	DATE
CHECKED BY:	PLB		
PLOT SCALE:	1 = 30		
DATE:	11/24/98		
JOB NO.:	98.071		
DWG. FILE:	JN98400A		

A AMERICAN
SURVEYING
COMPANY, INC.
12207 C.T.H. "K" FRANKSVILLE, WISCONSIN 53126
TEL. (414) 835-4774 FAX: (414) 835-2379