


Reg. Land Surveyor  
January 15, 2018  
Revised 1/17/18

Scale  
1" = 50'


denotes iron pipe

—for—  
Hagen Homes

\* Verify exact number with  
Town Engineering Department

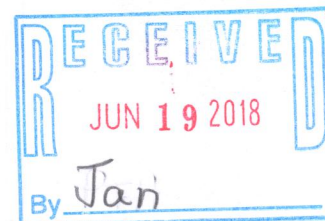

PTHE-43 418-2605

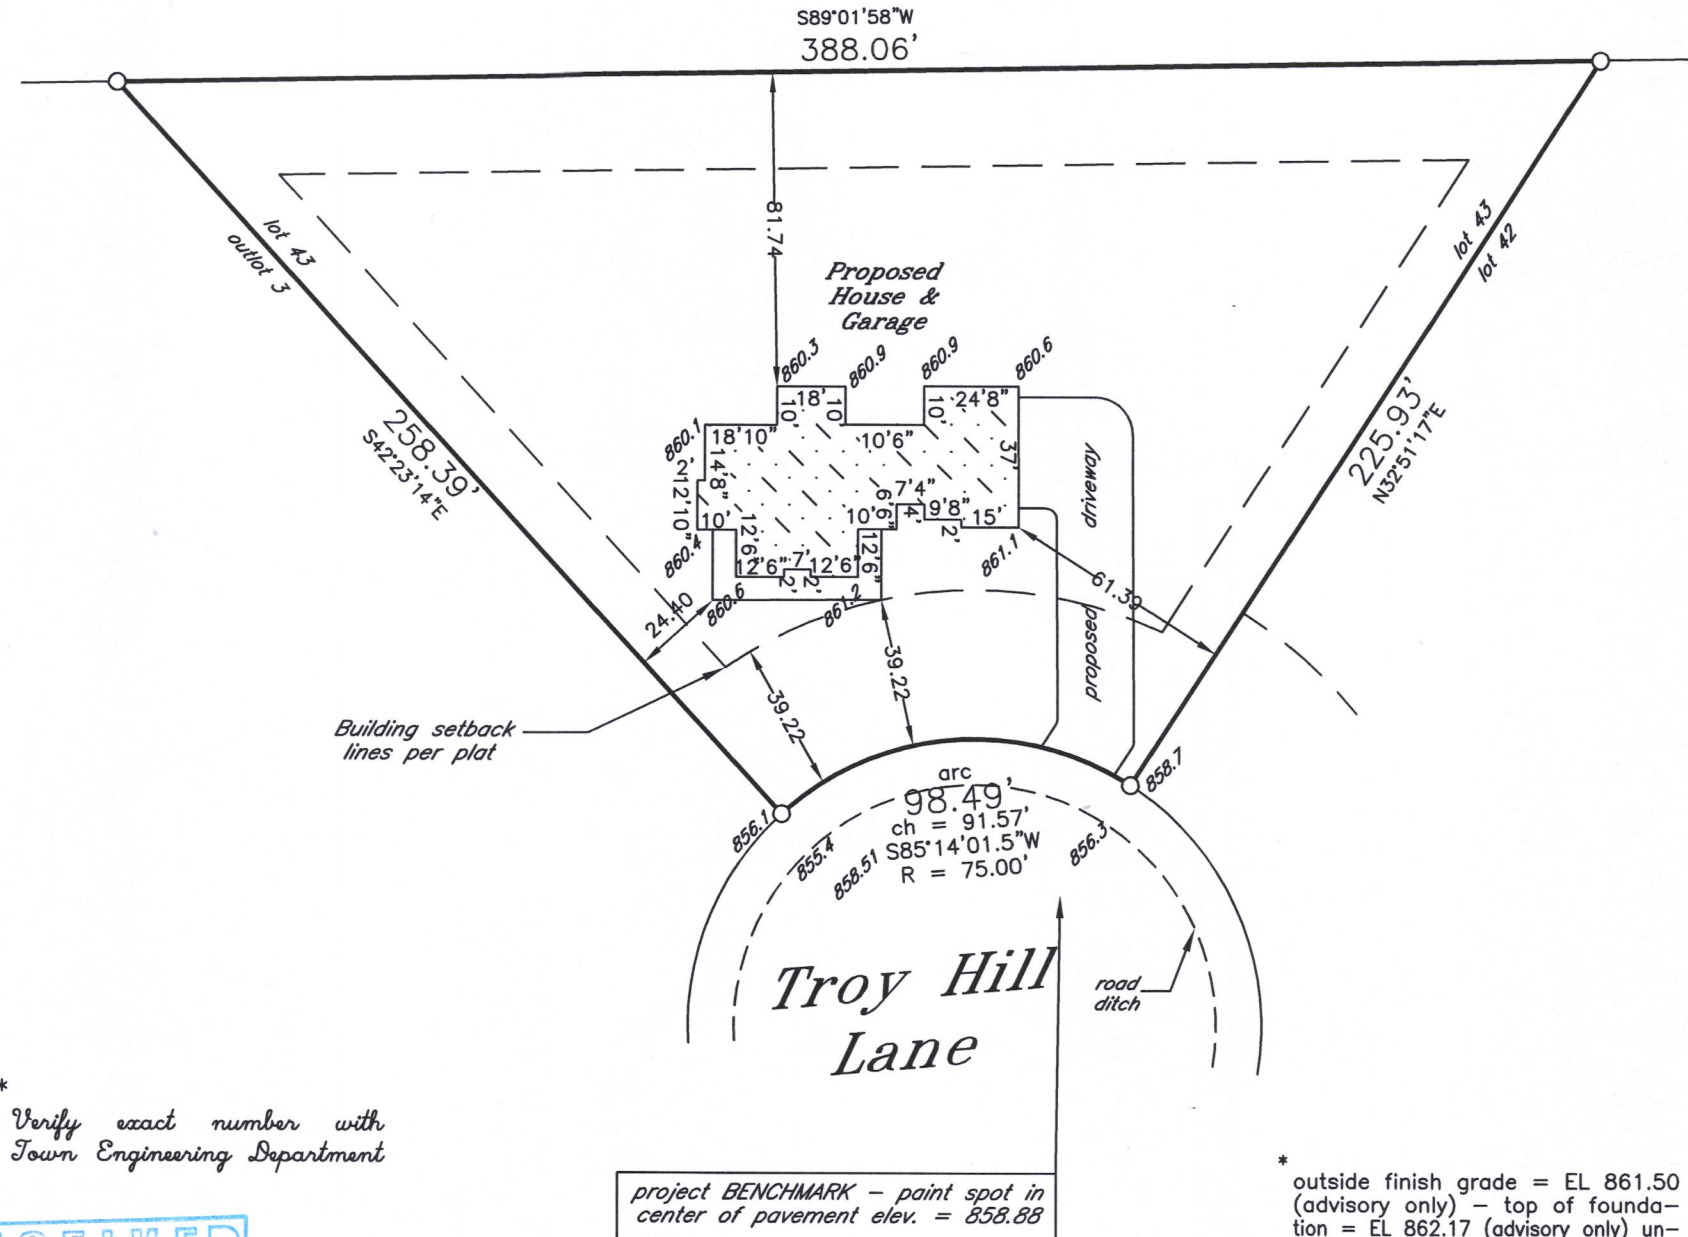

\* outside finish grade = EL 861.50 (advisory only) - top of foundation = EL 862.17 (advisory only) unless otherwise determined in writing by Town Engineering Department

*Proposed building field staked true size. Contractor to verify all dimensions before building by same and adhere to drainage plan in effect for this subdivision. Refer to a current title report for easements or restrictions which may affect the use of this site that are not shown on the recorded subdivision plat.*