

SITE PLAN

-OF-

LOT 77, WHISPERING PINES SECOND ADDITION, BEING PART OF THE NORTHWEST 1/4 OF THE
SOUTHEAST 1/4 OF SECTION 13, TOWN 2 NORTH, RANGE 15 EAST, IN THE CITY OF DELAVAN,
COUNTY OF WALWORTH, STATE OF WISCONSIN.

SURVEY FOR: SOUTHEASTERN WISCONSIN HOUSING CORP.




SURVEY ADDRESS: _____ SPRUCE STREET

NOTE: LOT TO BE SURVEYED AND HOUSE TO BE STAKED UPON NOTIFICATION BY THE ABOVE
NAMED CLIENT.

CURVE DATA

DELTA = 23°09'10"
RADIUS = 99.00'
CHORD = 39.73'
CHD B'ING = S60°19'31"E

SCALE: 1" = 30'

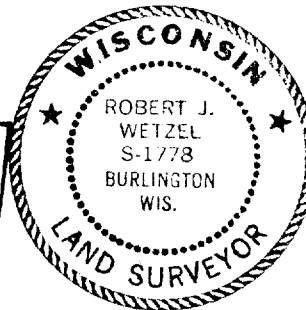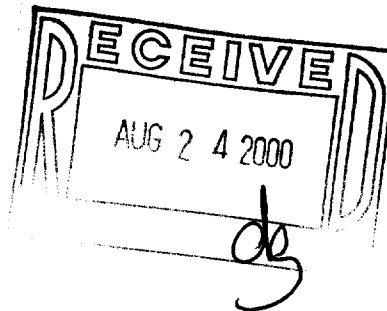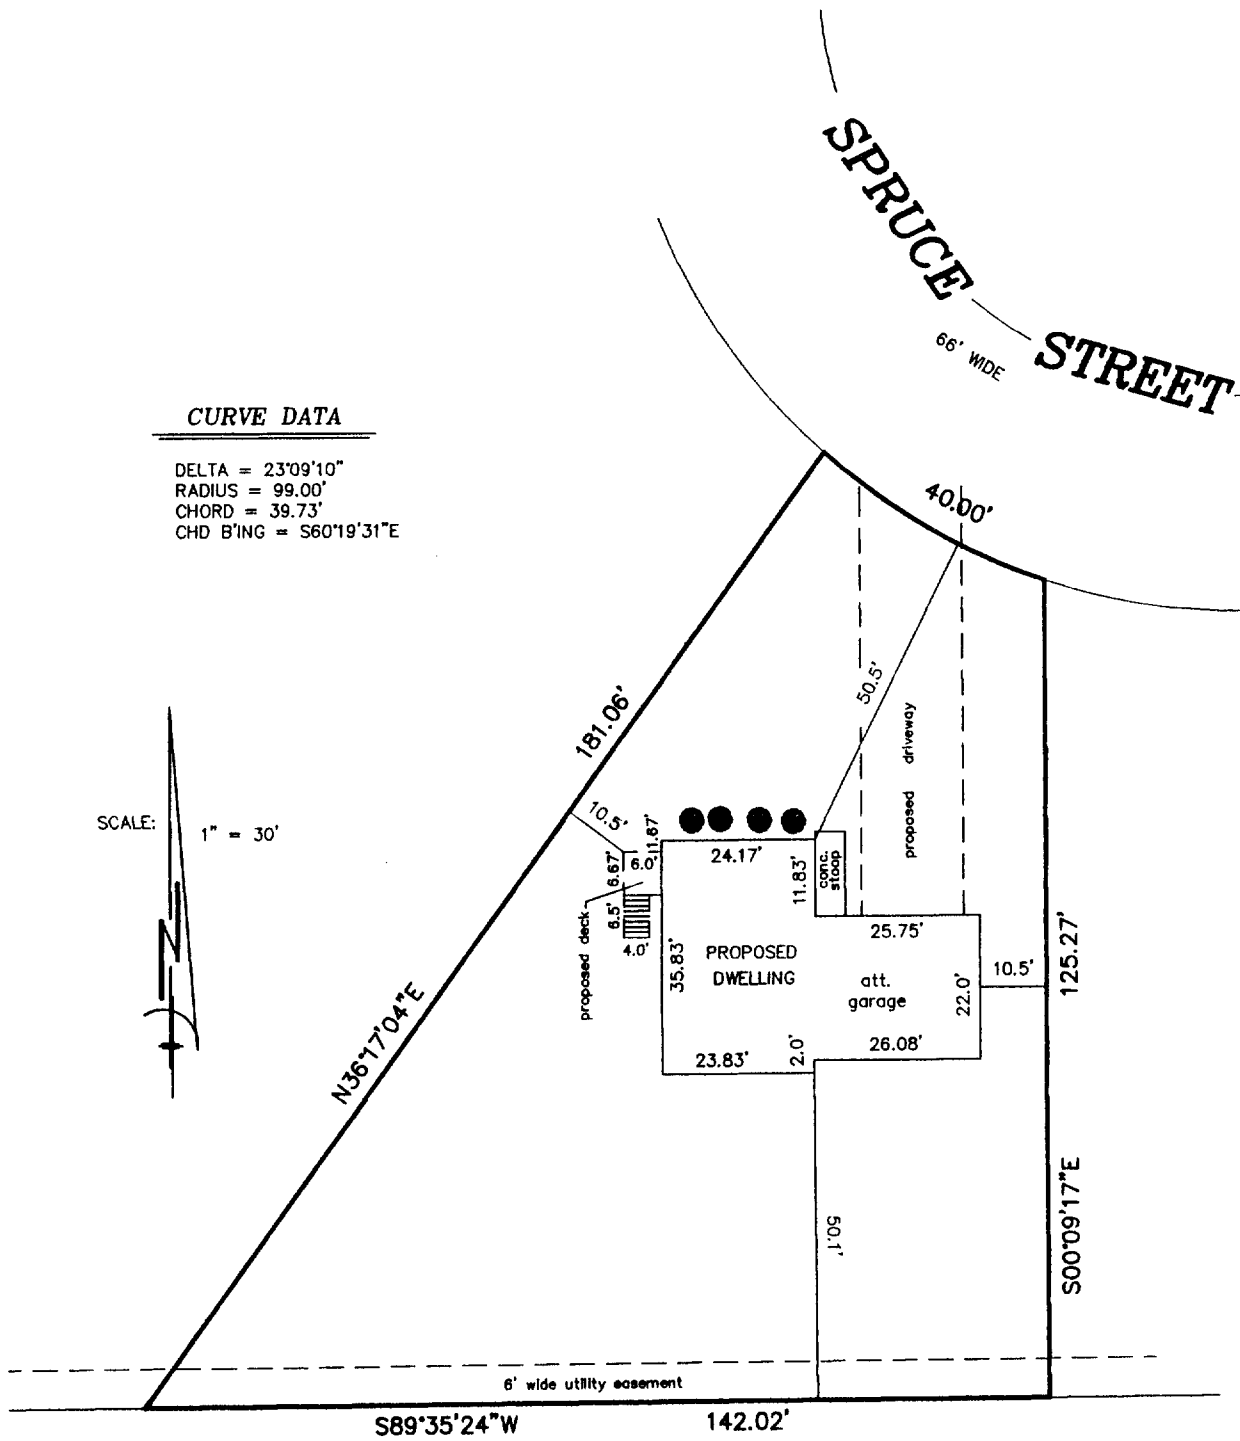

THIS IS NOT AN ORIGINAL PRINT
UNLESS THIS SEAL IS RED.



B.W. SURVEYING

412 N. PINE STREET
BURLINGTON, WI 53105
(262)-767-0225

Robert J. Wetzel
ROBERT J. WETZEL S-1778

APRIL 4, 2000
DATE

4431A
JOB NUMBER

KWP2-24

002-1859