


LOT 81, STERLING OAKS ADDITION NO. 1, being a part of the Northwest 1/4 and Southwest 1/4 of the Northeast 1/4 and a part of the Northeast 1/4 and Southeast 1/4 of the Northwest 1/4, all in Section 20, Town 4 North, Range 18 East, Village of East Troy, Walworth County, Wisconsin.

Suggested yard grade per grading plan: 857.4

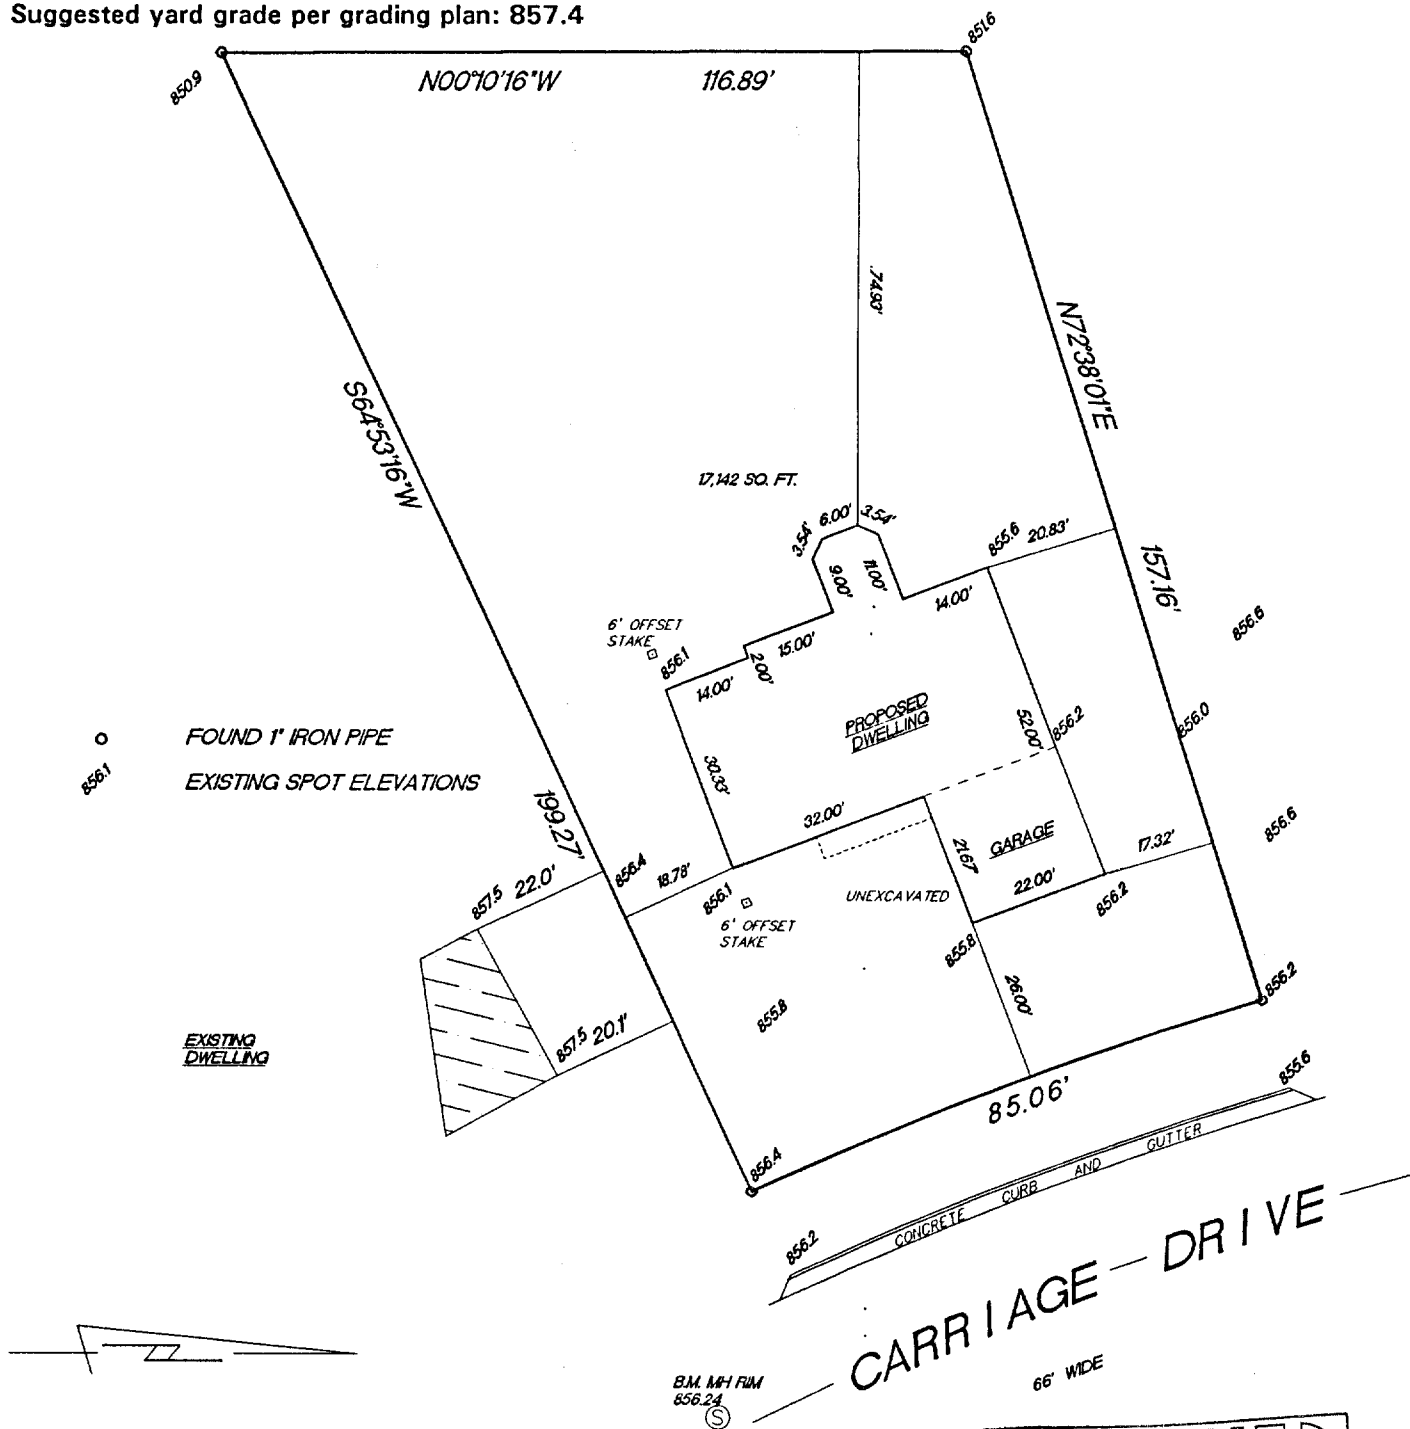

SCALE 1"=30'

RADIUS	LENGTH	CHORD	BEARING	DELTA
629.22'	85.06'	85.00'	S27H'20.5"E	07'44'.45"

"This survey is made for the use of the present owners of the property, and also those who purchase, mortgage or guarantee the title thereto within one year from date hereof."

REV. 8/9/99
REV. 7/6/99
6/15/99

DATE

TEP/DW
FIELD WORK BY

W356 S9050 Godfrey Lane
P.O. Box 357
Eagle WI. 53119

(414) 594-3484
fax (414) 594-5904

THIS IS NOT AN ORIGINAL SURVEY UNLESS THE SEAL IS RED.

TEP
DRAWN BY

99160
JOB NUMBER

RSTO 1-11

003-626