


# PLAT OF SURVEY

LOT 2, HARVEST POINTE NORTH, being all of Lot 3 of Certified Survey Map No. 3180, and located in the Northeast ¼, Southeast ¼ and Northwest ¼ of the Southwest ¼ of Section 30, Town 3 North, Range 17 East, City of Elkhorn, Walworth County, Wisconsin.


Surveyed for: Bielinski Brothers Builders  
Suggested yard grade per grading plan: 1006.1  
Suggested top of wall: 1006.77  
Suggested top of footing: 998.77

- FOUND 2" IRON PIPE
- FOUND 1" IRON PIPE
- 1011.7 EXISTING SPOT ELEVATIONS
- PROPOSED WATER FLOW

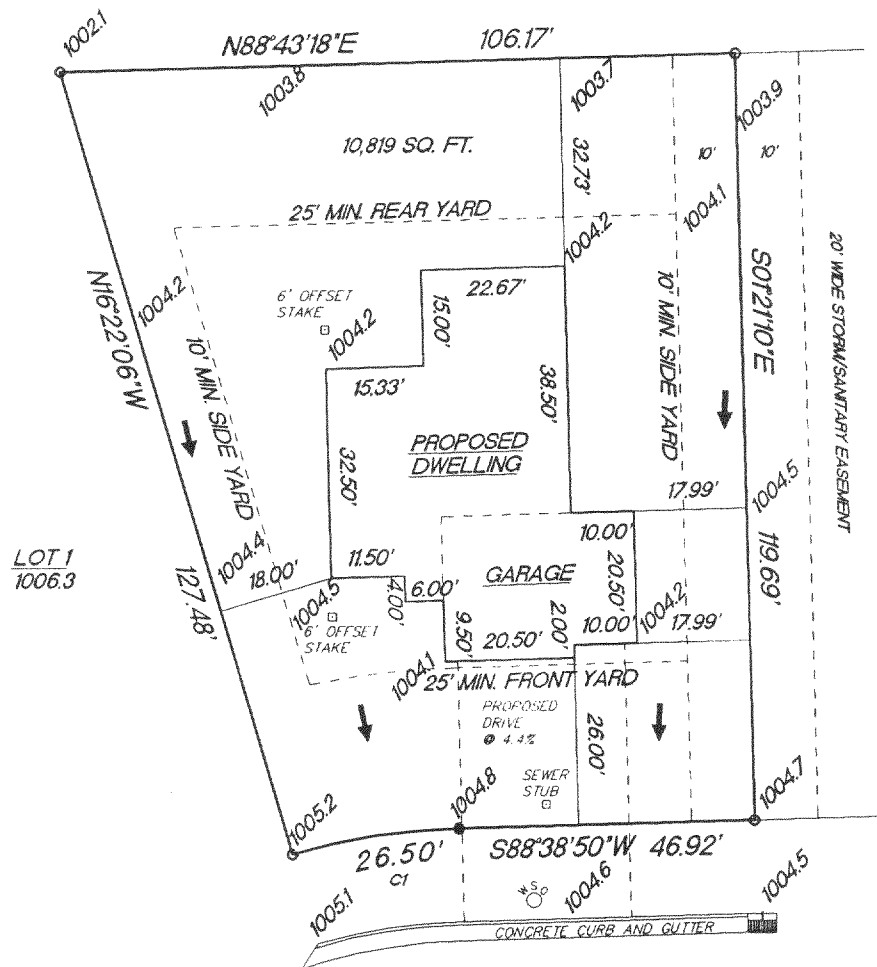

SCALE 1"=30'

LOT 3  
1005.9

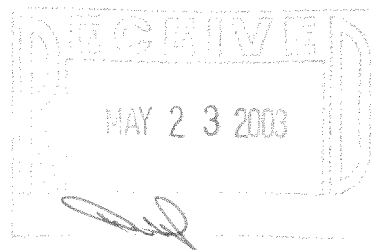

B.M. MH RIM  
1005.00

MICHAEL DRIVE

| RADIUS  | LENGTH | CHORD  | BEARING     | DELTA     |
|---------|--------|--------|-------------|-----------|
| 106.00' | 26.50' | 26.43' | S87°29'10"W | 14°19'20" |


"I hereby certify that I have surveyed the above described property and that the above map is a true representation thereof and shows the size and location of the property, its exterior boundaries, the location of all visible structures and dimension of all principal buildings thereon, boundary fences, apparent easements, roadways and encroachments if any."

"This survey is made for the use of the present owners of the property, and also those who purchase, mortgage or guarantee the title thereto within one year from date hereof."

KETTLE MORaine SURVEYING INC.

W356 S9050 Godfrey Lane  
Eagle Wisconsin 53119  
P.O. Box 357  
(262) 594-3484

Terrance E. Pisarek R.L.S.

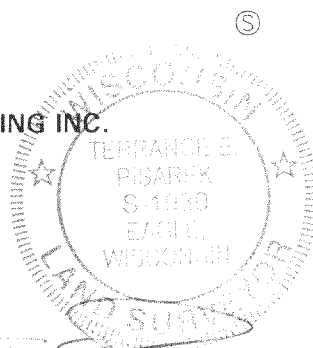

THIS IS NOT AN ORIGINAL SURVEY UNLESS THE SEAL IS RED.

REV. 3/6/03  
2/27/03

DATE

TEP/DW  
FIELD WORK BY

TEP  
DRAWN BY

03030  
JOB NUMBER

YHPN-2

004-1597