


PREPARED FOR:
JORNDT BUILDERS, LLC
168 ELKHORN RD.
WILLIAMS BAY, WI
53191

SITE PLAN


KROTT SURVEYING, INC.
N3705 WILLOW BEND LANE
LAKE GENEVA, WI 53147
(262)- 248-3697

UNIT 88 OF ABBEY SPRINGS CONDOMINIUM NO. 3 LOCATED
IN THE SOUTH 1/2 OF SECTION 13, TOWN 1 NORTH, RANGE
16 EAST, VILLAGE OF FONTANA-ON-GENEVA LAKE,
WALWORTH COUNTY, WISCONSIN.


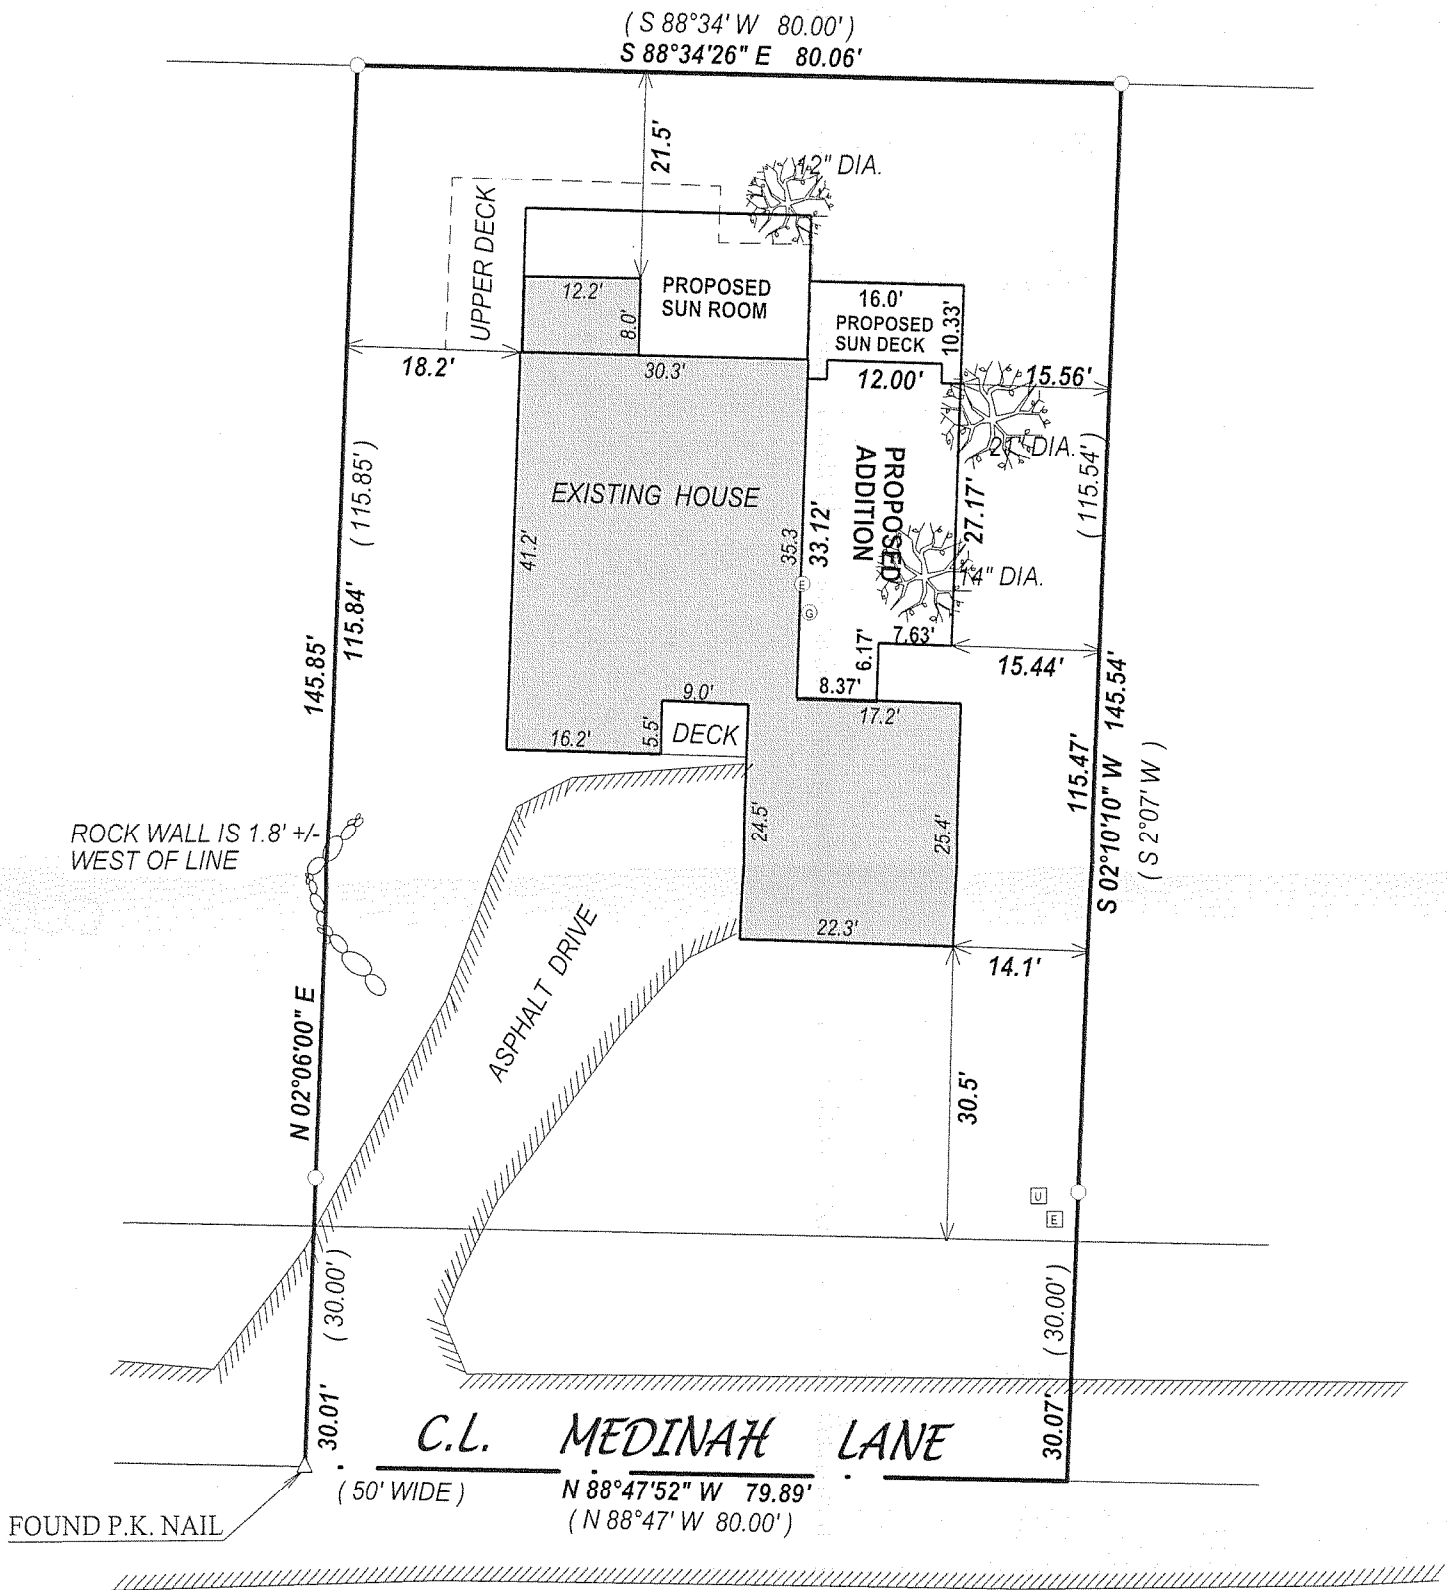


LEGEND

- EDGE OF ASPHALT
- FOUND IRON PIPE
- ELECTRIC METER
- GAS METER
- ELECTRIC PEDASTAL
- UTILITY PEDASTAL
- (XXXX) RECORDED AS

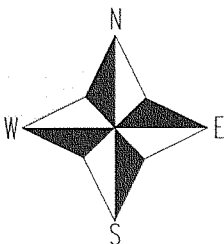

SCALE 1" = 20'

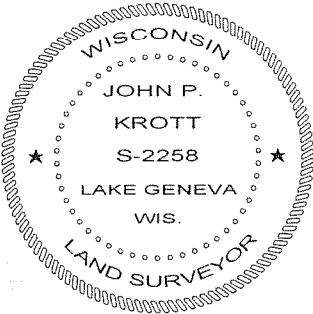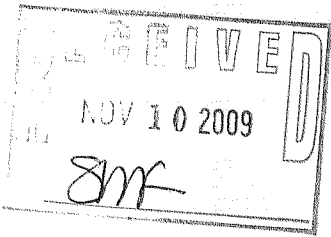

DATED THIS 16th, DAY OF, SEPTEMBER, 2009

John P. Krott

JOHN KROTT S - 2258
Wisconsin Registered Land Surveyor
(original if signed in red)

JOB # 07-184SITE
TAX ID # SCDB3000088

005-2692