
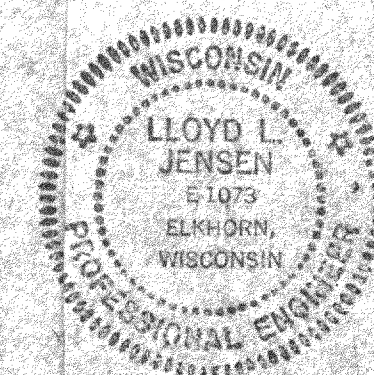


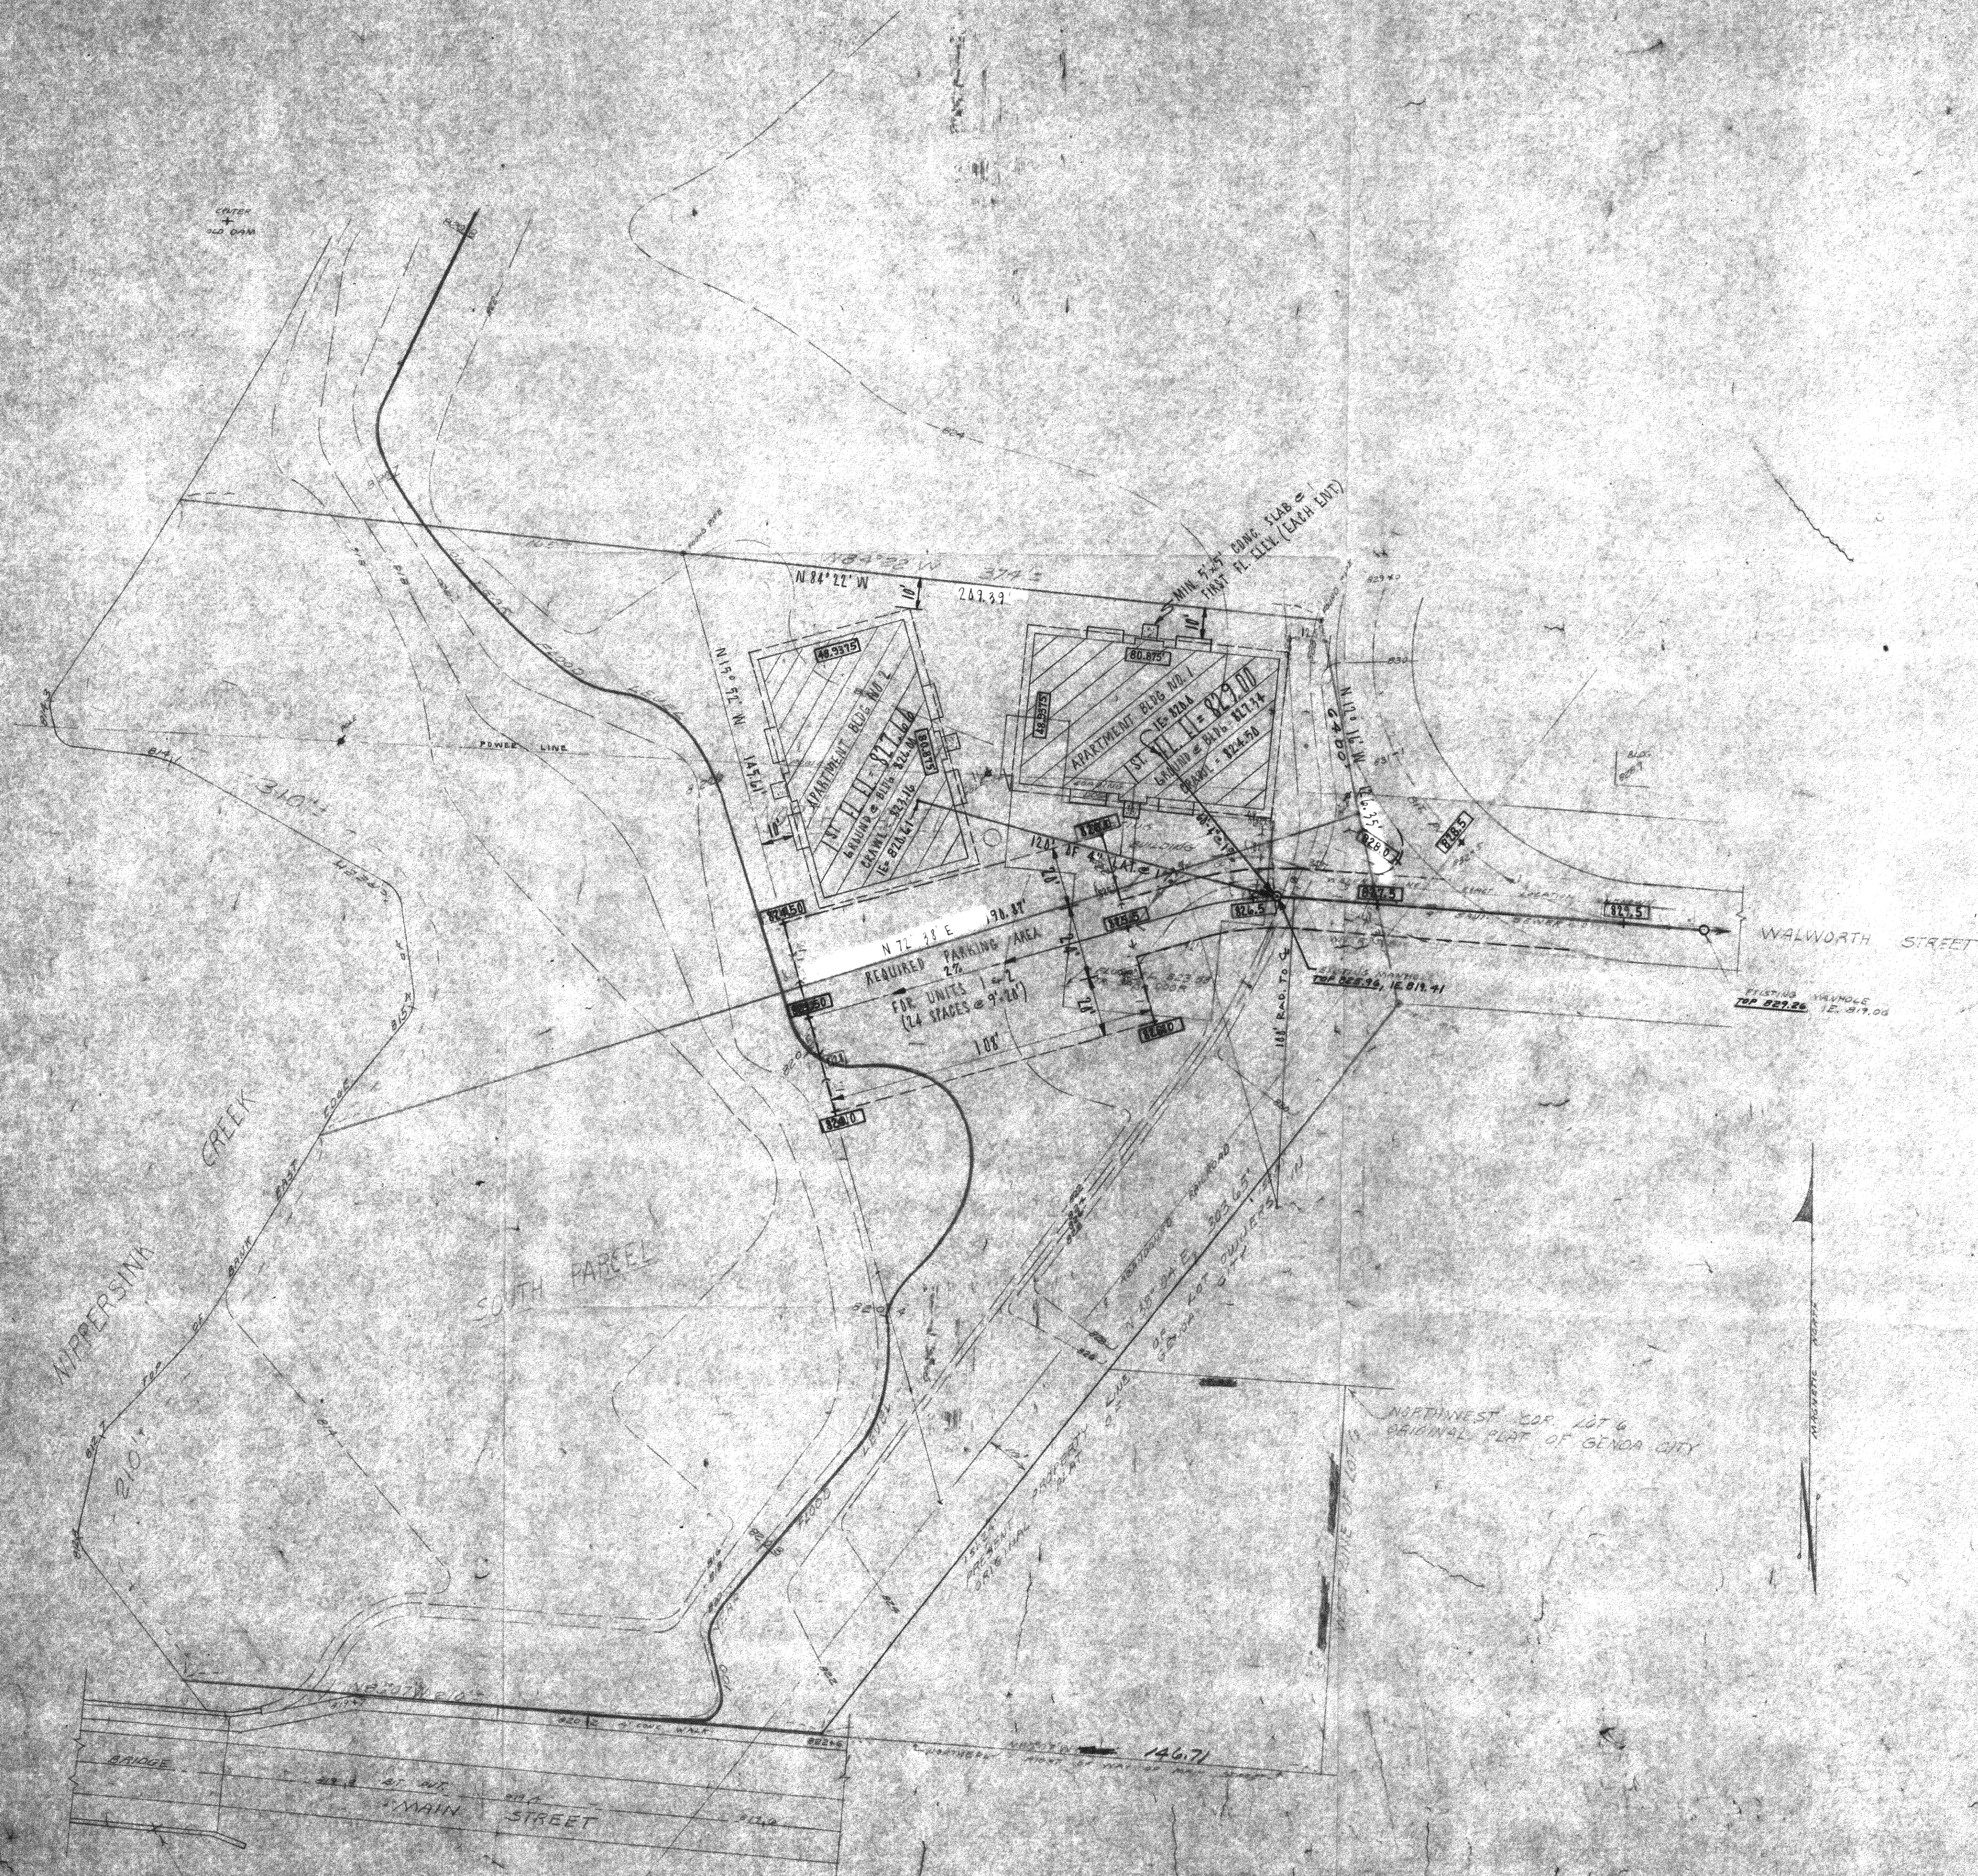

BUILDING AND PARKING LOCATION
WALTER J. TURNER
GENOA CITY, WISCONSIN

TOPOGRAPHIC SURVEY OF LAND NEAR FORMER
 GIBBS ICE CREAM COMPANY, GENOA CITY,
 FOR
 WALTER J. TURNER

LOCATED IN THE SOUTHEAST 1/4 OF SEC. 35, T. 1 N.,
 R. 18 E. GENOA CITY, WALWORTH COUNTY, WISCONSIN

DRAWN BY B.J.T.	JENSEN & JOHNSON CIVIL ENGINEERS ELKHORN, WIS.	SCALE: 1/4" = 30 FEET
CHECKED BY [Signature]		REVISED 22 AUG 1974
APPROVED BY [Signature]	SITE PLAN FEB 1973 DATE 10 JULY 1974	SHEET NO. TWO OF TWO