



AMERICAN SURVEYING COMPANY, INC.

LAND SURVEYORS

12207 C.T.H. "K"

FRANKSVILLE, WISCONSIN 53126

TEL. NO. (414) 835-4774

PLAT OF SURVEY

PREPARED FOR:
DESCRIPTION:

OAK KNOLLS, LLC


LOT 42 OF "OAK KNOLLS OF WALWORTH ADDITION NO. 1" A RESUBDIVISION OF OUTLOT NO. 1 OF "OAK KNOLLS OF WALWORTH", BEING A SUBDIVISION OF THE SOUTHEAST 1/4, OF THE SOUTHEAST 1/4 OF SECTION 22, TOWN 1 NORTH, RANGE 16 EAST, IN THE VILLAGE OF WALWORTH, COUNTY OF WALWORTH, STATE OF WISCONSIN.

NOTE:

- PROPOSED HOUSE STAKED ON LINE.
- ELEVATIONS BASED ON MUNICIPAL DATUM.
- SUGGESTED YARD GRADE SEE NOTE
- SUGGESTED GARAGE SLAB: 995.33
- DENOTES IRON PIPE FOUND
- DENOTES IRON ROD SET


NOTE: PER APPROVED GRADING PLAN

- NORTH YARD GRD. 995.00
- SOUTH YARD GRD. 991.00

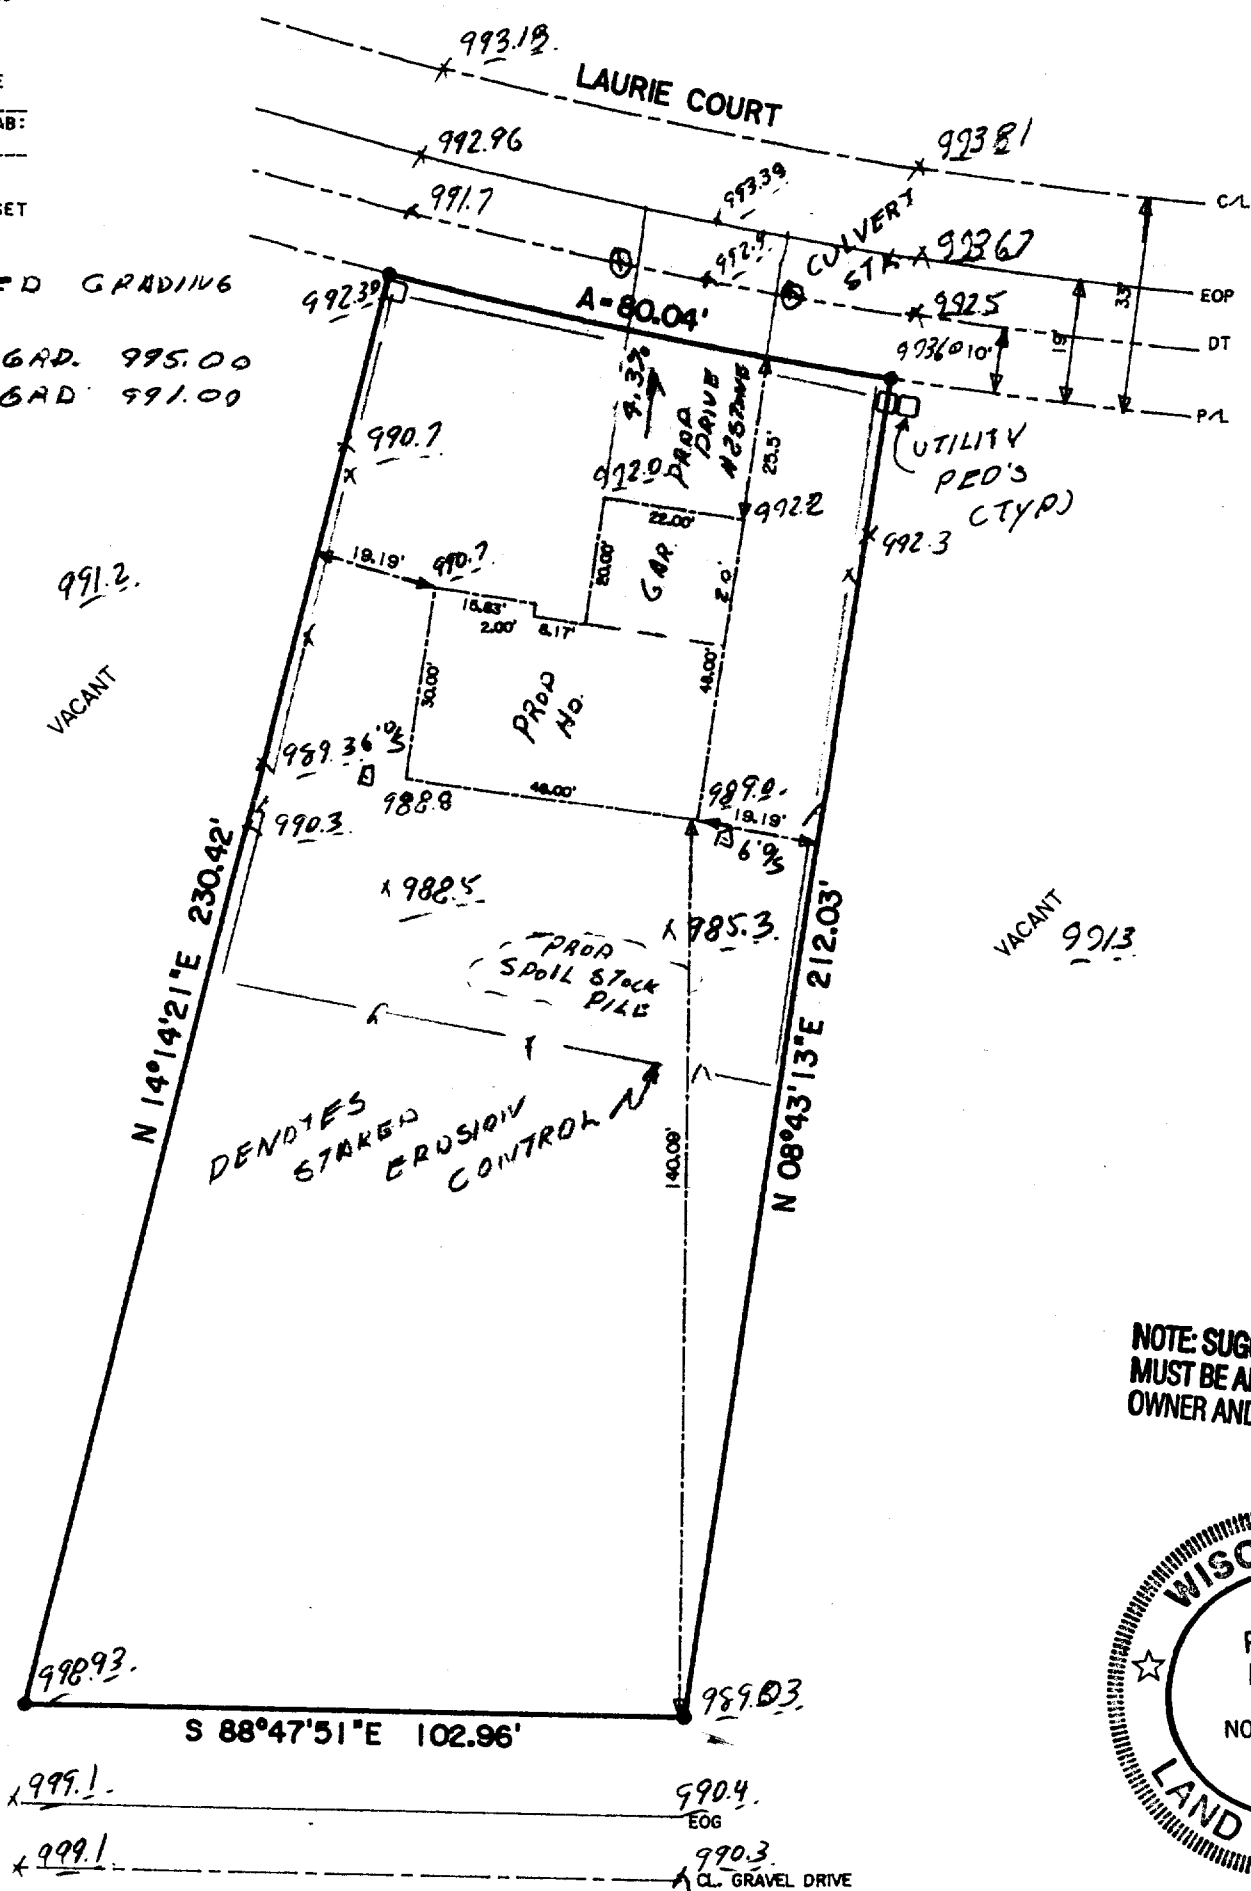


SANT. M.H.
RIM: 995.28
INV: 987.45

SCALE: 1"=30'

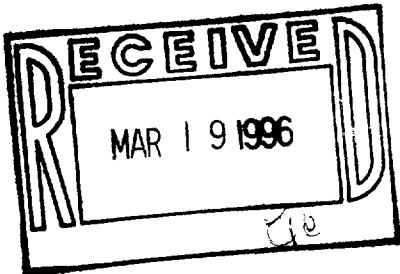

NOTE: SUGGESTED YARD GRADE
MUST BE APPROVED BY THE
OWNER AND MUNICIPALITY.

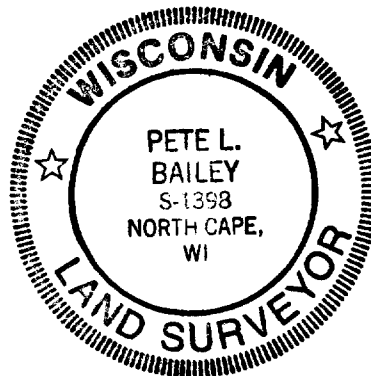

NOTE: SUGGESTED YARD GRADE
MUST BE APPROVED BY THE
OWNER AND MUNICIPALITY.

STATE OF WISCONSIN
COUNTY OF RACINE

The above described property has been surveyed under my direction and the above map is a correct representation thereof.

Dated at NORTH CAPE, this 11th day of Feb, 19 96. Recertified _____

Pete L. Bailey
Registered Land Surveyor

JOB NO. 89944

VOK 1-15

009-547