


NOTE: COPIES OF THIS MAP TO WHICH THE FOLLOWING CERTIFICATE WILL APPLY ARE BLUE LINE PRINTS SHOWING THE SURVEYOR'S ORIGINAL SEAL AND SIGNATURE IN BLACK INK. COPIES BY ANY OTHER MEANS MAY SHOW ALTERATIONS WHICH DO NOT REPRESENT THE SURVEYOR'S WORK PRODUCT.

NOTE: THIS CERTIFICATE APPLIES TO THAT PART OF THIS MAP'S CONTENT WHICH DEPICTS PHYSICAL FEATURES OF THE PARCEL EXISTING ON THE DATE HEREOF AND DOES NOT APPLY TO ANY PROPOSED IMPROVEMENTS WHICH MAY ALSO BE SHOWN ON THIS MAP.

I HEREBY CERTIFY THAT THE PROPERTY DESCRIBED HEREON HAS BEEN SURVEYED UNDER MY DIRECTION AND THAT THIS MAP IS A TRUE REPRESENTATION THEREOF AND SHOWS THE SIZE AND LOCATION OF THE PROPERTY AND ITS EXTERIOR BOUNDARY DIMENSIONS AND MONUMENTS. BASED ON FIELD VERIFICATIONS MADE BY THE UNDERSIGNED SURVEYOR. THIS SURVEY IS MADE FOR THE USE OF THE PRESENT OWNERS OF THE PROPERTY AND ALSO THOSE WHO PURCHASE, MORTGAGE, OR GUARANTEE THE TITLE THERETO WITHIN ONE YEAR FROM THE DATE HEREOF.

NOTE: ALL SILT FENCING AND BALE CHECKS SHALL BE MAINTAINED IN A STABLE CONDITION FULLY BRACED AND STAKED TO PREVENT MOVEMENT BY RUNOFF UNTIL A DENSE TURF IS ESTABLISHED OVER ALL DISTURBED GROUND SURFACES. DURING OR AFTER EVERY STORM THEY SHALL BE CHECKED. ACCUMULATIONS OF SILT TOPSOIL AND ANY OTHER CONSTRUCTION DEBRIS SHALL BE ROUTINELY REMOVED.

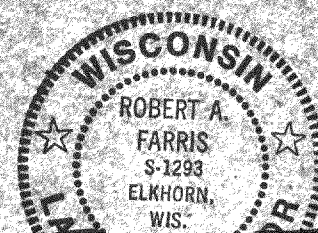

Robert A. Farris
6/10/91

LOT 42 OF WILLABAY WOODS


A SUBDIVISION LOCATED IN THE
NE 1/4 SEC. 6, T.1N., R.17E.,
VILLAGE OF WILLIAMS BAY,
WALWORTH COUNTY, WISCONSIN

**SURVEY WITH SITE GRADING
DRAINAGE, & EROSION CONTROL PLAN**

FARRIS, HANSEN & ASSOCIATES, INC.
Engineering, Architecture, Surveying
7 Ridgway Court P.O. Box 437
ELKHORN, WISCONSIN 53121
Office: (414) 723-2098
Fax: (414) 723-5886


REVISIONS
5/13/91 DRAFT

PROJECT NO.
3489
DATE
6-10-91
SHEET NO.
1 OF 1

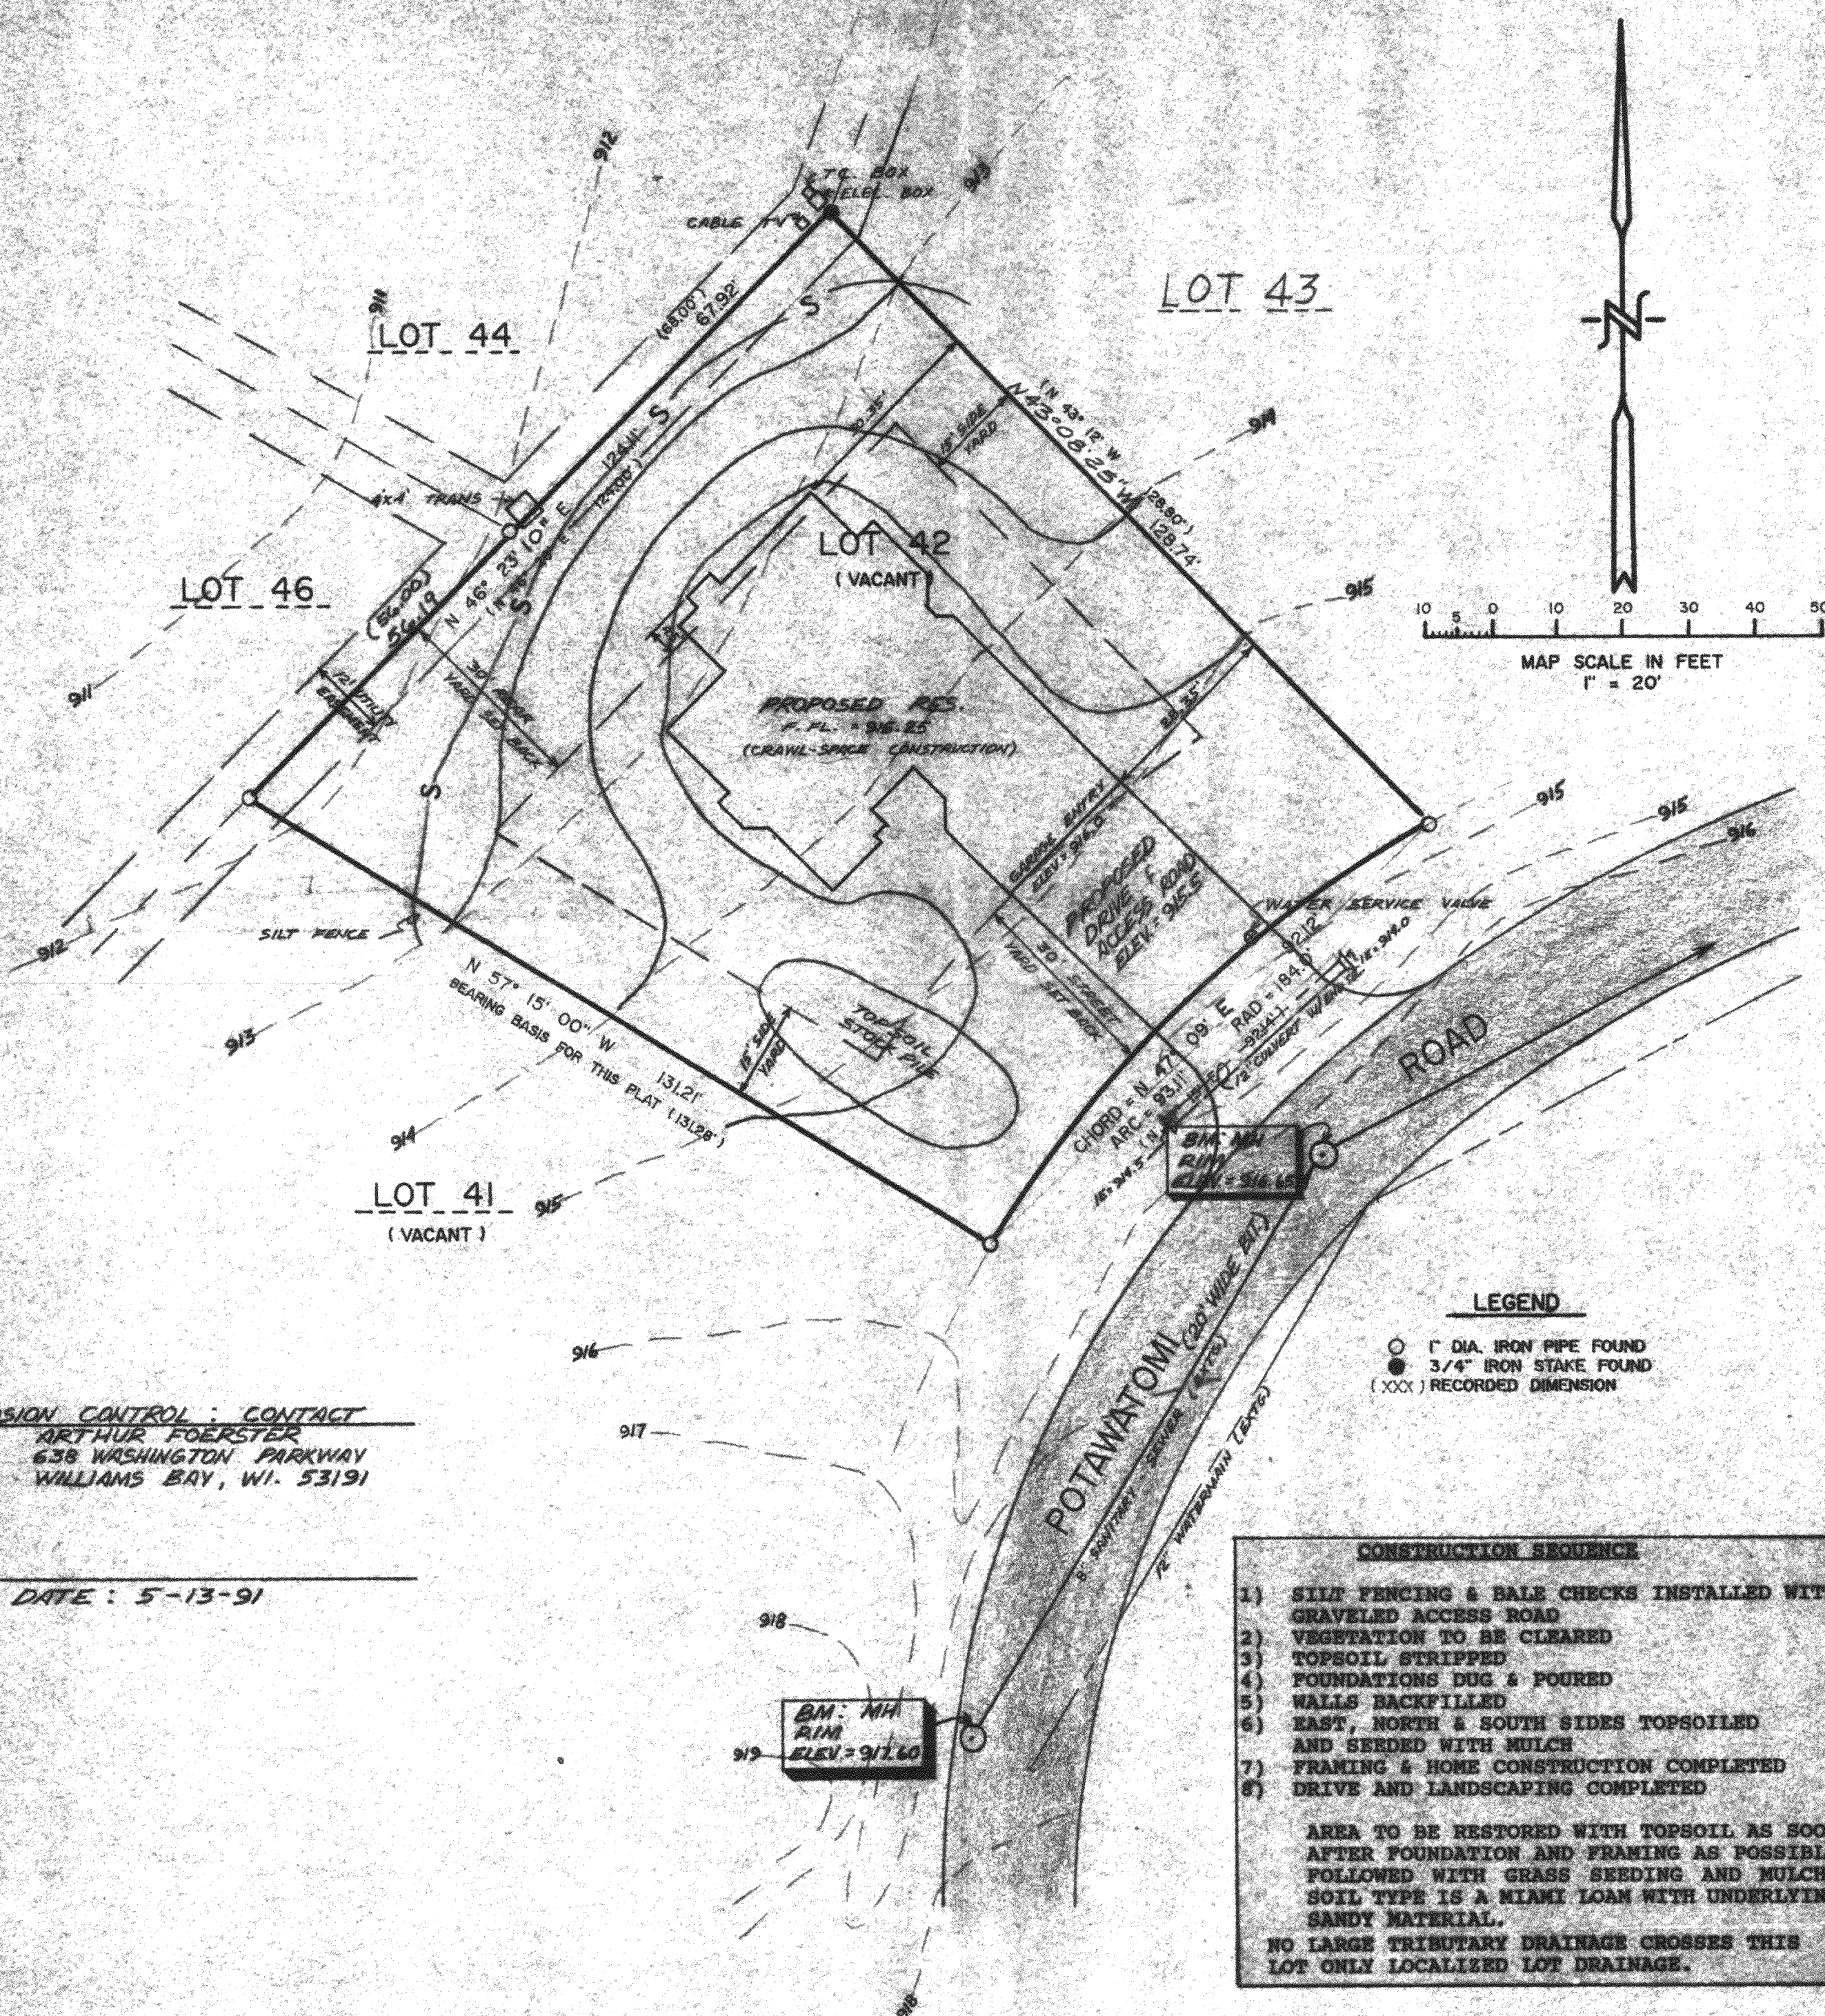

EROSION CONTROL: CONTACT
ARTHUR FOERSTER
638 WASHINGTON PARKWAY
WILLIAMS BAY, WI. 53191

DATE: 5-13-91

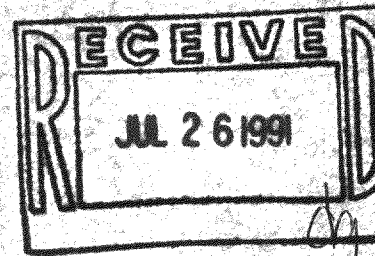

WORK ORDERED BY: ARTHUR FOERSTER DATE: 5-7-91