

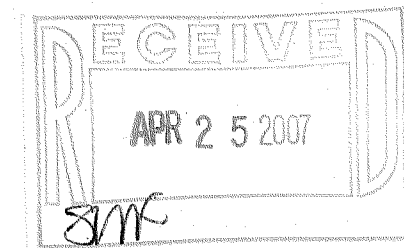


SITE, GRADING, DRAINAGE, AND EROSION CONTROL PLAN PLAT OF SURVEY LOT 12 OF WOODSTONE

NOTE: VERTICAL DATUM: NATIONAL GEODETIC VERTICAL DATUM OF 1929.

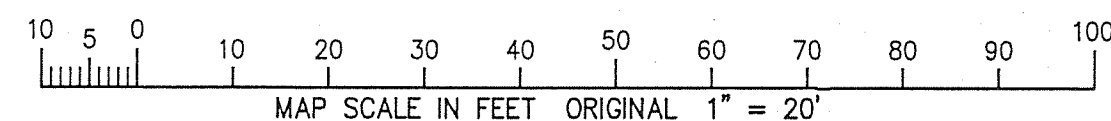

A SUBDIVISION LOCATED IN PART OF THE NW 1/4 OF THE NE 1/4 AND PART OF
THE SW 1/4 AND SE 1/4 OF THE NE 1/4 OF SECTION 16, TOWN 1 NORTH,
RANGE 17 EAST, TOWN OF LINN, WALWORTH COUNTY, WISCONSIN

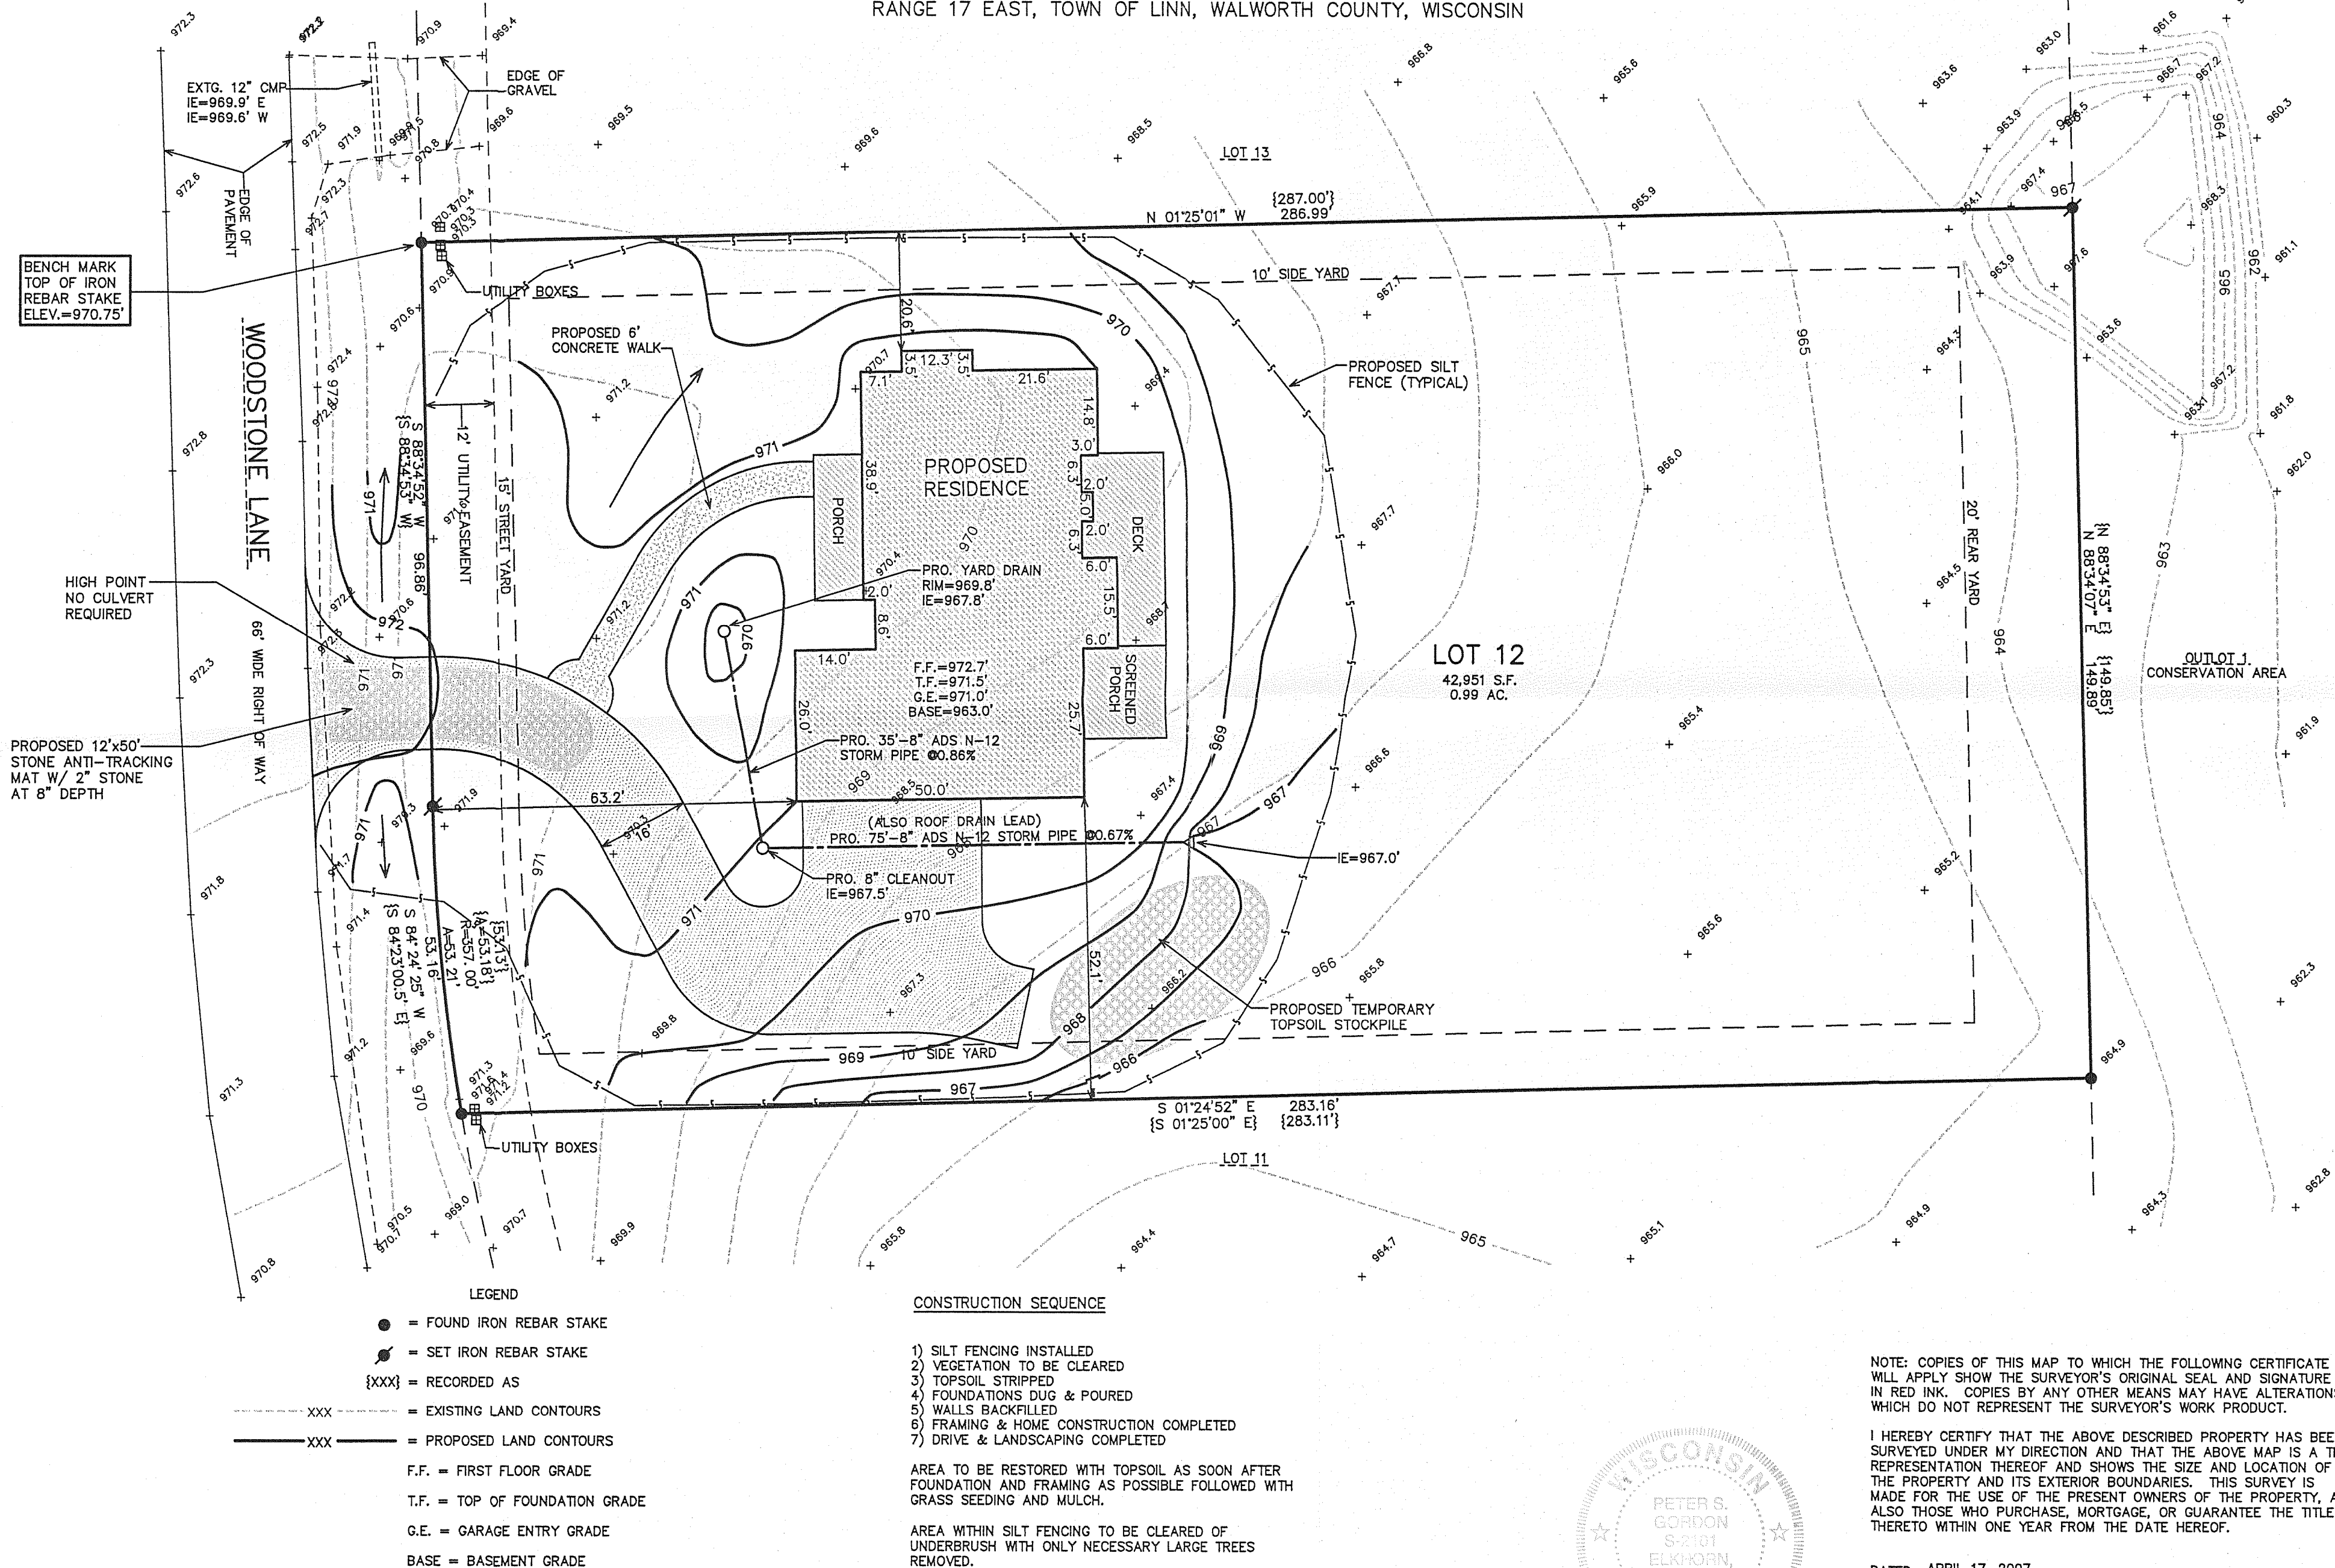

NOTE: COPIES OF THIS MAP TO WHICH THE FOLLOWING CERTIFICATE WILL APPLY SHOW THE SURVEYOR'S ORIGINAL SEAL AND SIGNATURE IN RED INK. COPIES BY ANY OTHER MEANS MAY HAVE ALTERATIONS WHICH DO NOT REPRESENT THE SURVEYOR'S WORK PRODUCT.

I HEREBY CERTIFY THAT THE ABOVE DESCRIBED PROPERTY HAS BEEN SURVEYED UNDER MY DIRECTION AND THAT THE ABOVE MAP IS A TRUE REPRESENTATION THEREOF AND SHOWS THE SIZE AND LOCATION OF THE PROPERTY AND ITS EXTERIOR BOUNDARIES. THIS SURVEY IS MADE FOR THE USE OF THE PRESENT OWNERS OF THE PROPERTY, AND ALSO THOSE WHO PURCHASE, MORTGAGE, OR GUARANTEE THE TITLE THERETO WITHIN ONE YEAR FROM THE DATE HEREOF.

DATED: APRIL 17, 2007

Peter S. Gordon
PETER S. GORDON R.L.S. 2101



WORK ORDERED BY -
STEVE BERGHOLTZ
SUNRISE HOMES
P.O. BOX 1357
LAKE GENEVA, WI 53147

FARRIS, HANSEN & ASSOCIATES, INC.
ENGINEERING - ARCHITECTURE - SURVEYING
7 RIDGWAY COURT P.O. BOX 437
ELKHORN, WISCONSIN 53121
OFFICE: (262) 723-2098 FAX: (262) 723-5886

REVISIONS

PROJECT NO.
7274
DATE:
04/17/2007
SHEET NO.
1 OF 1

IWO-12

117-2782