


Proposed building field staked true size. Contractor to verify all dimensions before building by same and adhere to drainage plan in effect for this subdivision. Refer to a current title report for easements or restrictions which may affect the use of this site that are not shown on the recorded subdivision plat.

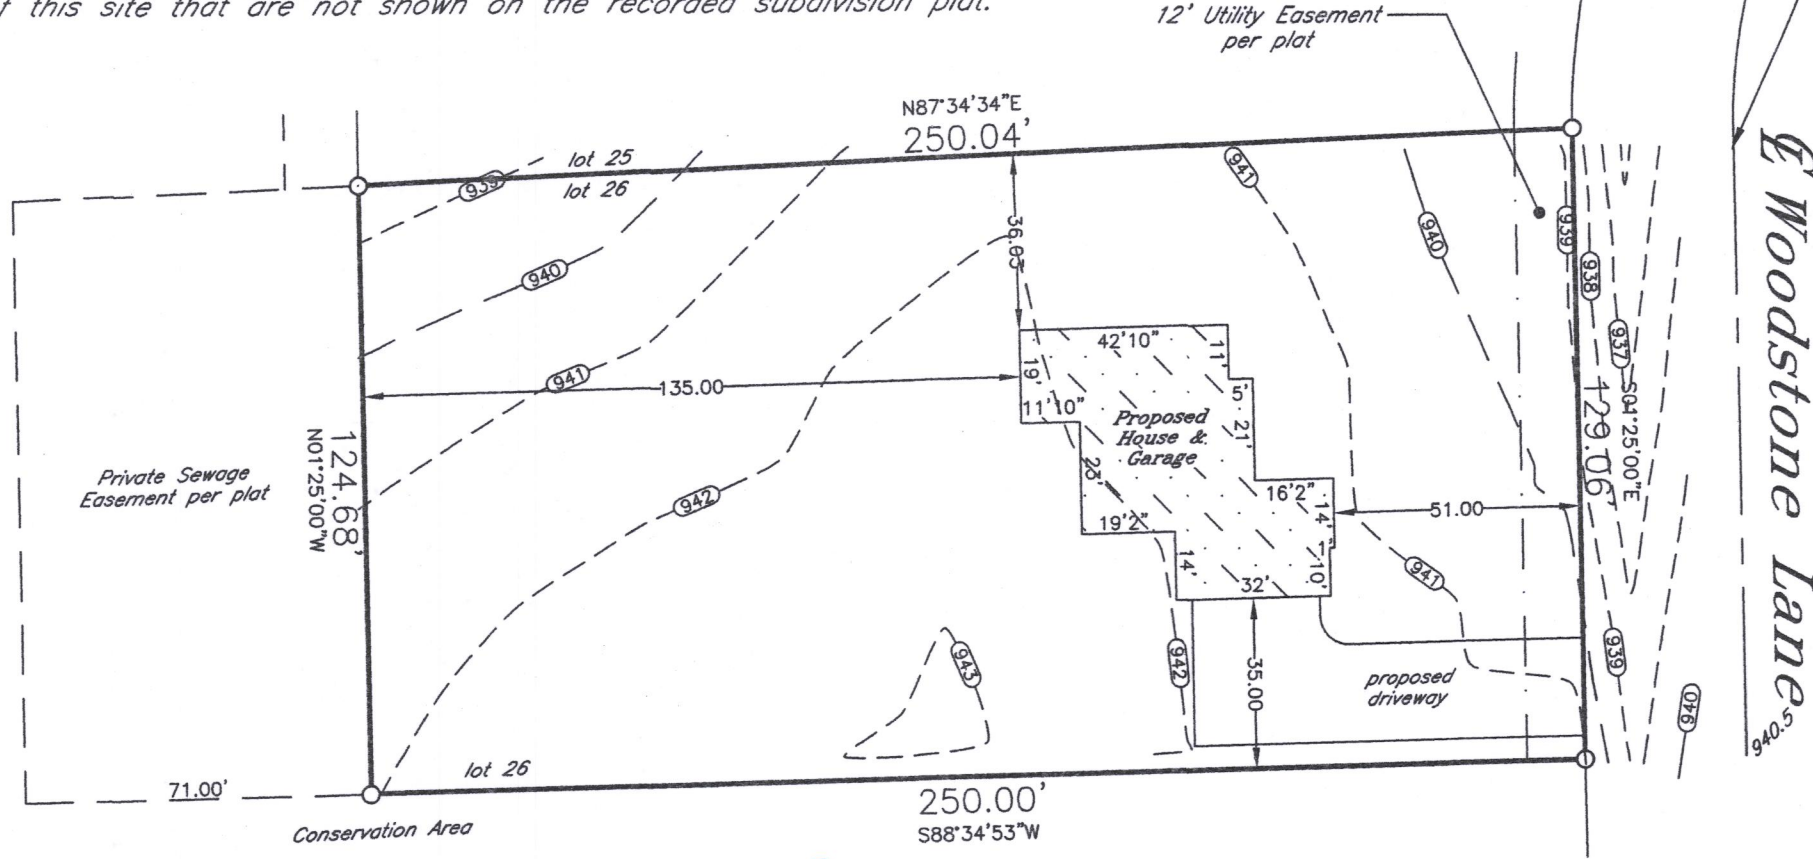


project BENCHMARK - paint spot
in center of pavement = 937.96

Scale
1" = 40'




Plat of Survey of
LOT 26 IN
"WOODSTONE"
in NE1/4 Section 16-1-17
TOWN OF LINN
WALWORTH COUNTY, WIS.

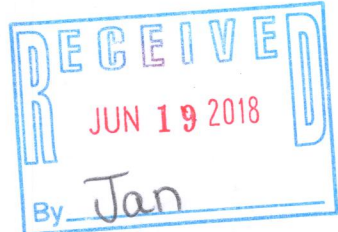

lot area = 31,718 S.F.±


* Verify exact number with
Town Engineering Department

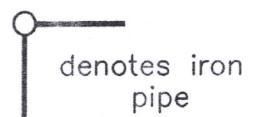

denotes iron
pipe

J.K.R. SURVEYING, INC.
8121 22ND AVENUE
KENOSHA, WI 53143

* outside finish grade = EL 942.75
(advisory only) - top of founda-
tion = EL 943.42 (advisory only) un-
less otherwise determined in writ-
ing by Town Engineering Department

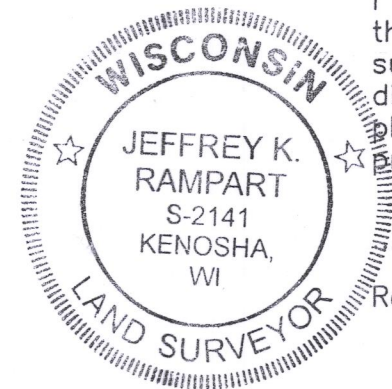

I hereby certify that
this property was
surveyed under my
direction and this
plat is a true re-
presentation thereof.

[Signature]
Reg. Land Surveyor
July 12, 2017

-for-
Harpe Development

IWO-26 117-4136