


Proposed building field staked true size. Contractor to verify all dimensions before building by same and adhere to drainage plan in effect for this subdivision. Refer to a current title report for easements or restrictions which may affect the use of this site that are not shown on the recorded subdivision plat.

project BENCHMARK - paint spot
in center of pavement = 937.96

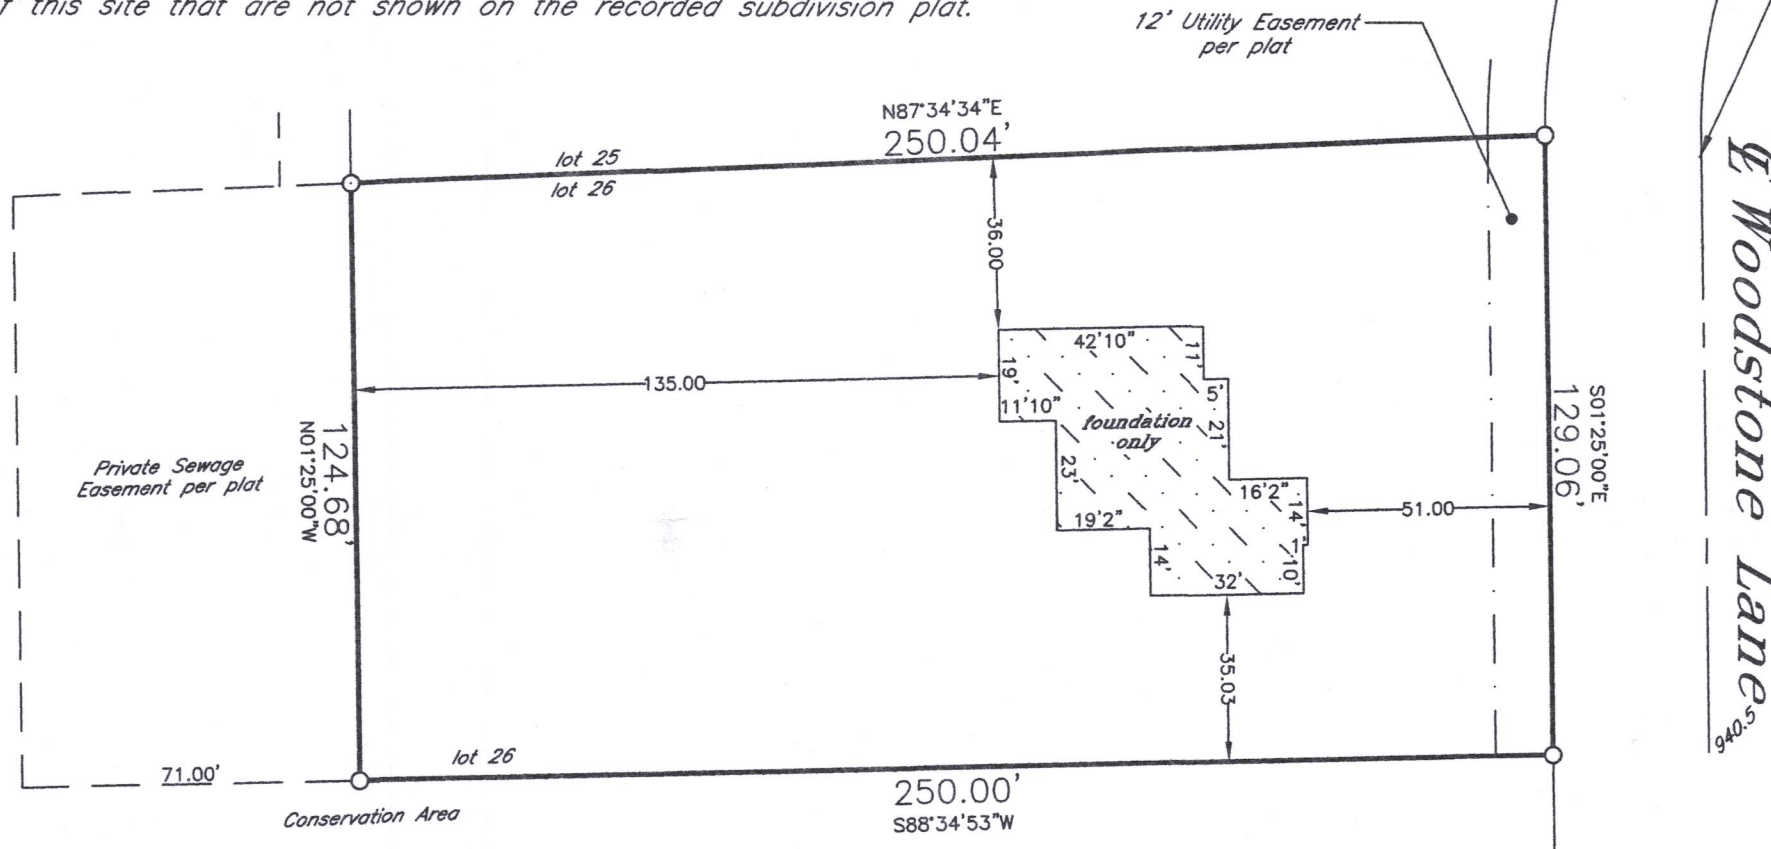

Scale
1" = 40'



Plat of Survey of


LOT 26 IN

"WOODSTONE"

in NE1/4 Section 16-1-17


TOWN OF LINN
WALWORTH COUNTY, WIS.

-for-
Harpe Development

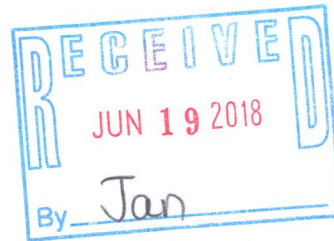

lot area = 31,718 S.F.±

*
Verify exact number with
Town Engineering Department

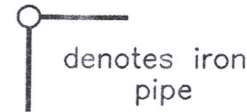

top of foundation
elevation = 943.40
*
outside finish grade = EL 942.75
(advisory only) - top of foundation
= EL 943.42 (advisory only) unless
otherwise determined in writing
by Town Engineering Department

J.K.R. SURVEYING, INC.
8121 22ND AVENUE
KENOSHA, WI 53143



I hereby certify that
this property was
surveyed under my
direction and this
plat is a true re-
presentation thereof.

[Signature]
Reg. Land Surveyor
July 12, 2017

IWO-26

117-4137