
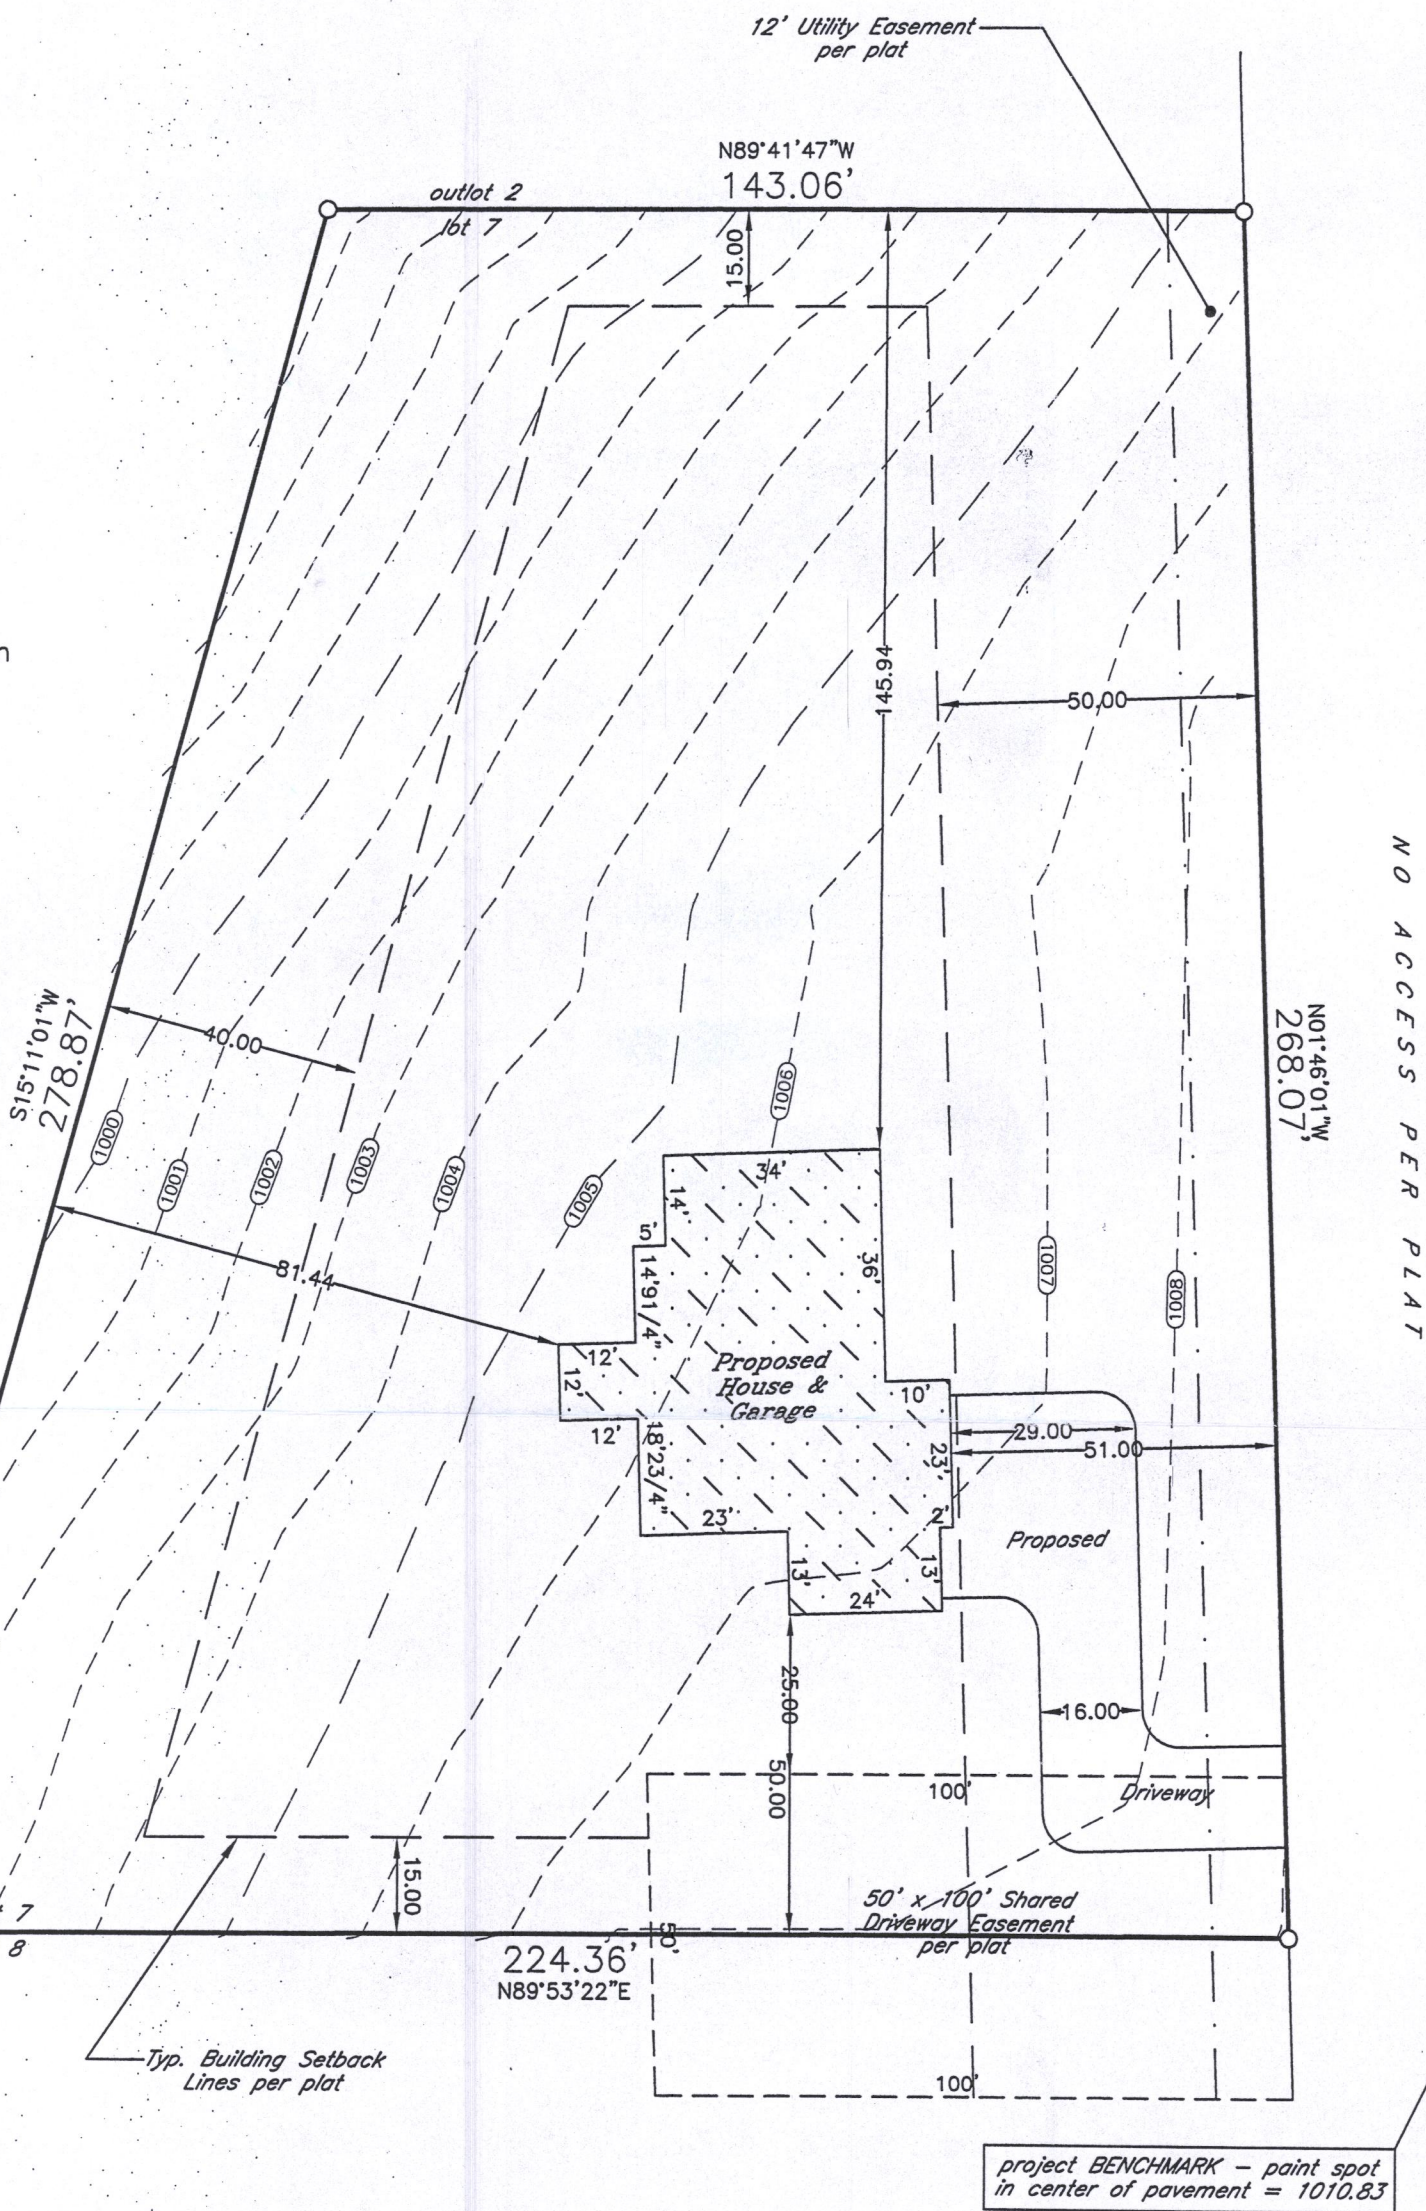



Scale
1" = 30'

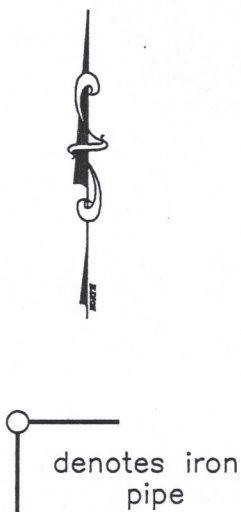

Proposed building field staked true size. Contractor to verify all dimensions before building by same and adhere to drainage plan in effect for this subdivision. Refer to a current title report for easements or restrictions which may affect the use of this site that are not shown on the recorded subdivision plat.


* outside finish grade = EL 1008.66 (advisory only) - top of foundation = EL 1009.32 (advisory only) unless otherwise determined in writing by Town Engineering Department

J.K.R. SURVEYING, INC.
8121 22ND AVENUE
KENOSHA, WI 53143

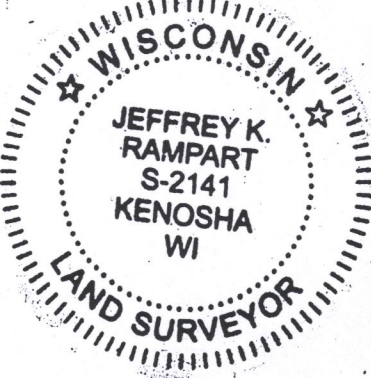

I hereby certify that this property was surveyed under my direction and this plat is a true representation thereof.

Reg. Land Surveyor
August 21, 2019
Revised 9/19/19

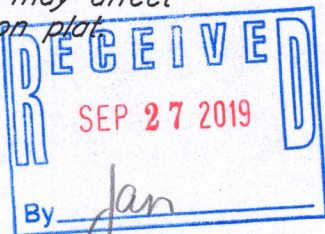

lot area = 49,338.31 S.F.

* Verify exact number with Town Engineering Department

Plat of Survey of
LOT 7 IN
MEADOW VIEW ESTATES
in SE1/4 Section 17-1-17
TOWN OF LINN
WALWORTH COUNTY, WIS.

-for-
Hagen Homes

IMEA-7 117-4296