
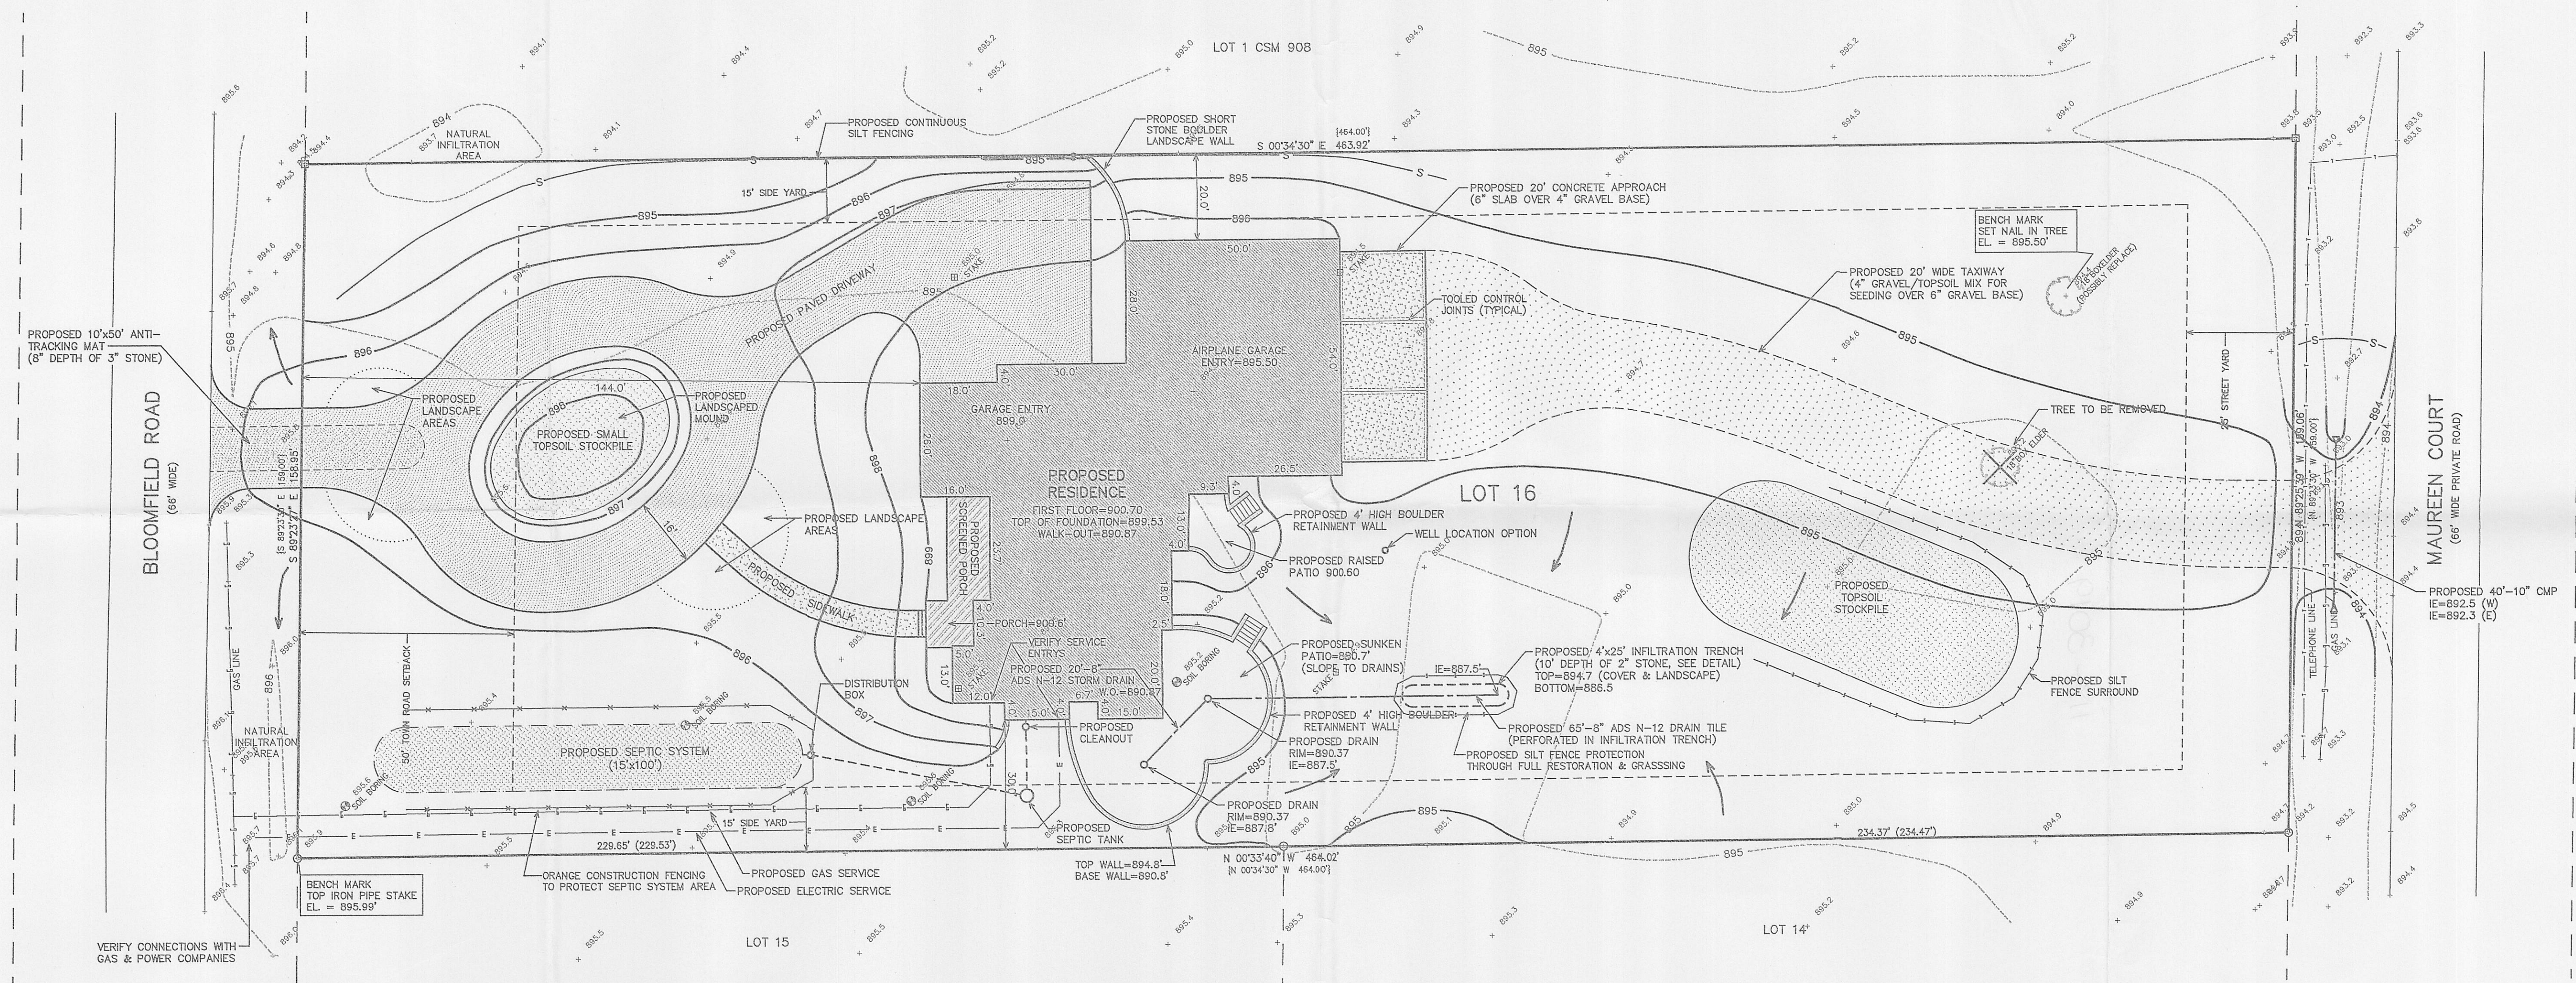


BOUNDARY SURVEY & TOPOGRAPHIC MAPPING SITE GRADING, DRAINAGE, & EROSION CONTROL PLAN LOT 16 OF THE FIRST ADDITION TO LAKE GENEVA AIRE ESTATES





LOCATED IN THE NW 1/4 OF THE SE 1/4 OF SECTION 4,
TOWN 1 NORTH, RANGE 18 EAST, WALWORTH COUNTY, WISCONSIN

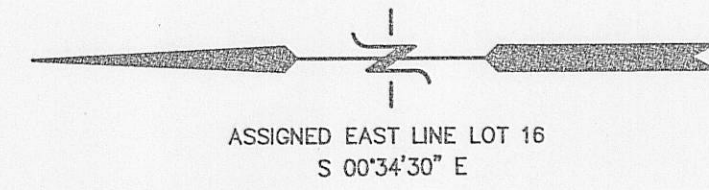

LEGEND

- = FOUND IRON PIPE STAKE
- = FOUND IRON PIPE IN CONCRETE
- {xxx} = RECORDED AS
- xxx--- = EXISTING CONTOURS
- xxx--- = PROPOSED CONTOURS
- S- = PROPOSED SILT FENCE

AREA = 73,760 S.F. 1.69 ACRES
VERTICAL DATUM: USGS 1929 ADJ.
SOURCE BENCH MARK: CENTER SECTION MONUMENT 4-1-18

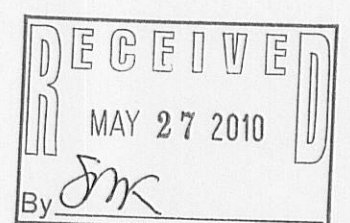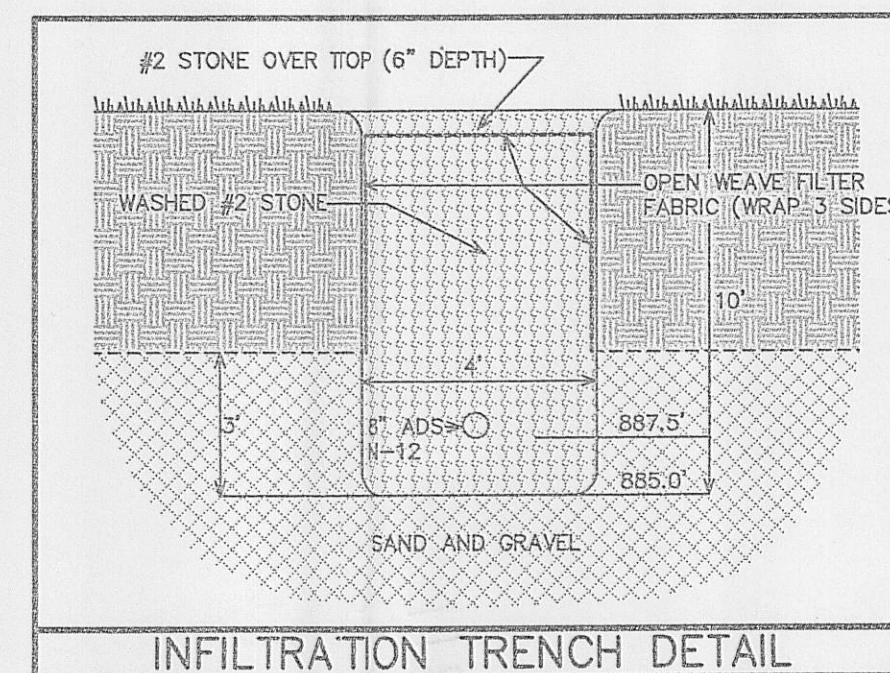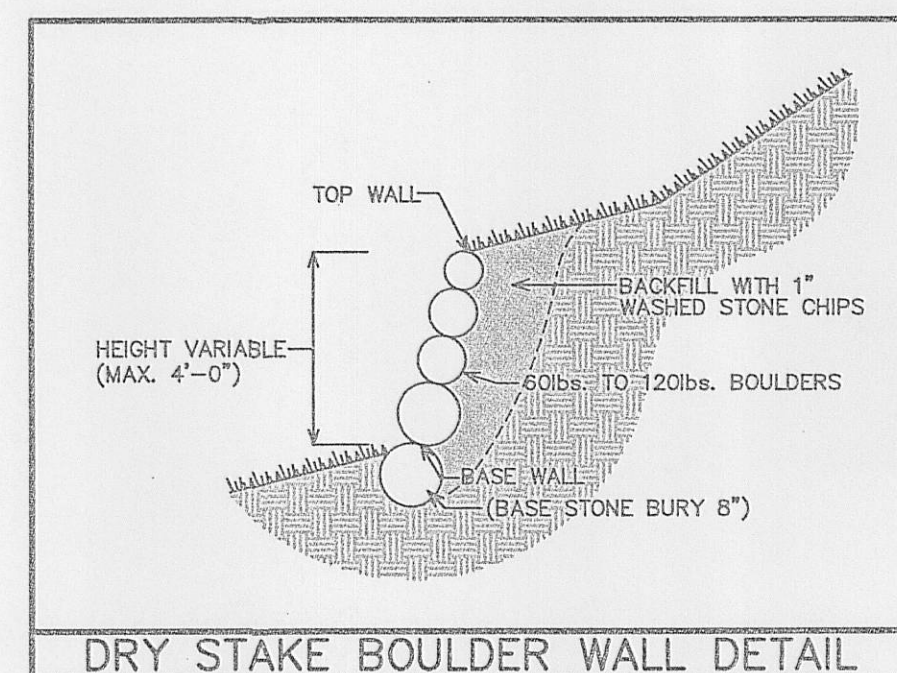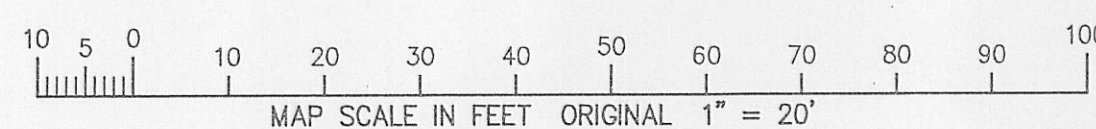


NOTE: COPIES OF THIS MAP TO WHICH THE FOLLOWING CERTIFICATE WILL APPLY SHOW SURVEYOR'S ORIGINAL SEAL AND SIGNATURE IN RED INK. COPIES BY ANY OTHER MEANS MAY HAVE ALTERATIONS WHICH DO NOT REPRESENT THE SURVEYOR'S WORK PRODUCT.

I HEREBY CERTIFY THAT THE ABOVE DESCRIBED PROPERTY HAS BEEN SURVEYED UNDER MY DIRECTION AND THAT THE ABOVE MAP IS A TRUE REPRESENTATION THEREOF AND SHOWS THE SIZE AND LOCATION OF THE PROPERTY AND ITS EXTERIOR BOUNDARIES. THIS SURVEY IS MADE FOR THE USE OF THE PRESENT OWNERS OF THE PROPERTY, AND ALSO THOSE WHO PURCHASE, MORTGAGE, OR GUARANTEE THE TITLE THERETO WITHIN ONE YEAR FROM THE DATE HEREOF.

DATED: APRIL 14, 2010

PETER S. GORDON
S-2101
ELKHORN, WI

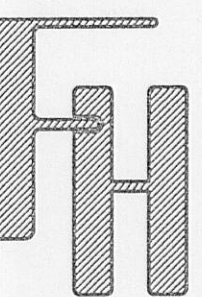

WORK ORDERED BY -
PETER JUERGENS
602 EAST MARKET STREET
ELKHORN, WI 53121

FARRIS, HANSEN & ASSOCIATES, INC.
ENGINEERING - ARCHITECTURE - SURVEYING
7 RIDGWAY COURT P.O. BOX 437
ELKHORN, WISCONSIN 53121
OFFICE: (262) 723-2098 FAX: (262) 723-5686

REVISIONS

PROJECT NO.
8107
DATE
04/14/2010
SHEET NO.
1 OF 1

MLA1 - 9

118-3019