

May 21, 2013

LOCATION: _____ Sherwood Court,
Lyons, Wisconsin



LEGAL DESCRIPTION:

Lot 22, **CRANBERRY KNOLLS**, a Subdivision, located
in the Northeast 1/4 and Southeast 1/4 of the Northeast
1/4 Section 36, Township 2 North, Range 18 East,
Town of Lyons, Walworth County, Wisconsin.


Revised: June 5, 2013 - By:ST - Moved House East 5'
to per Builder Request.

PLAT OF SURVEY


Survey No. 130152
253.009.1300
Belman Homes
Bartleson

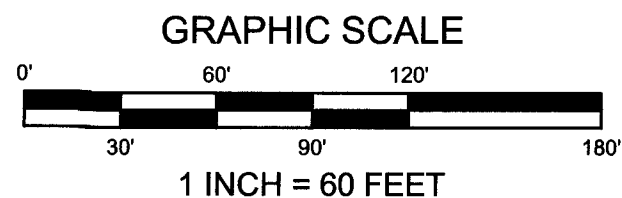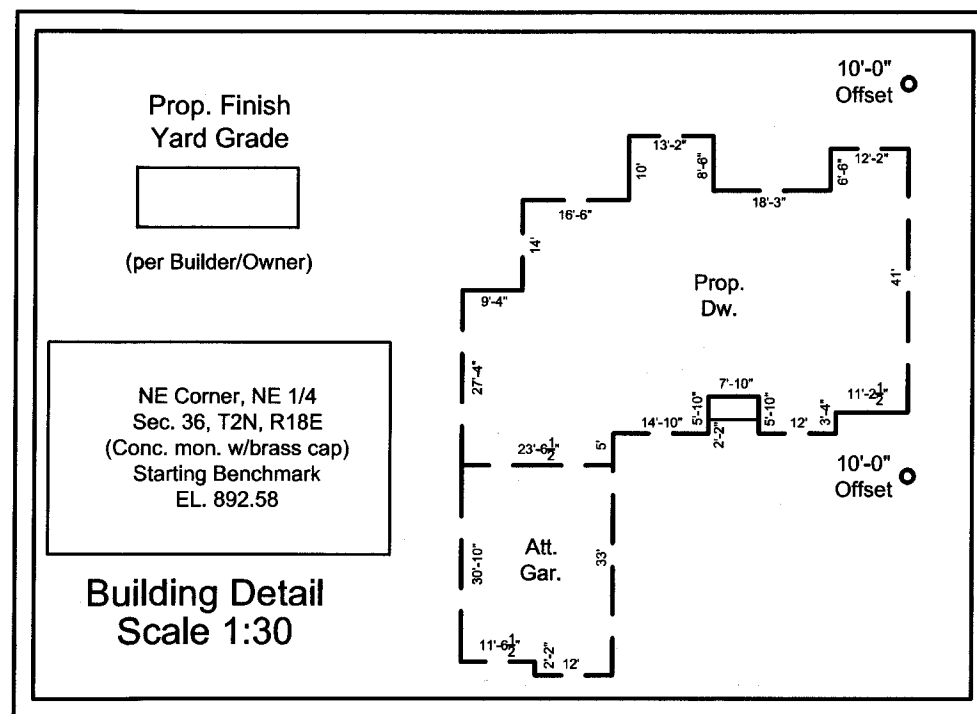

NOTE: Proposed finished yard as shown on this drawing is a suggested grade
and should be verified by the owner and/or the builder and approved by the
building inspector. Erosion control measures are suggested and must be
verified/adjusted by the builder and/or building inspector based on site conditions.

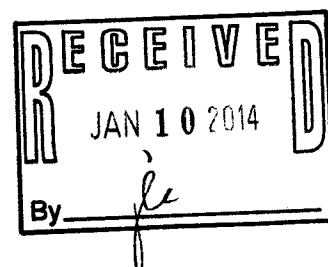


Lot 22
163,455 Sq. Ft.
3.75 Acres

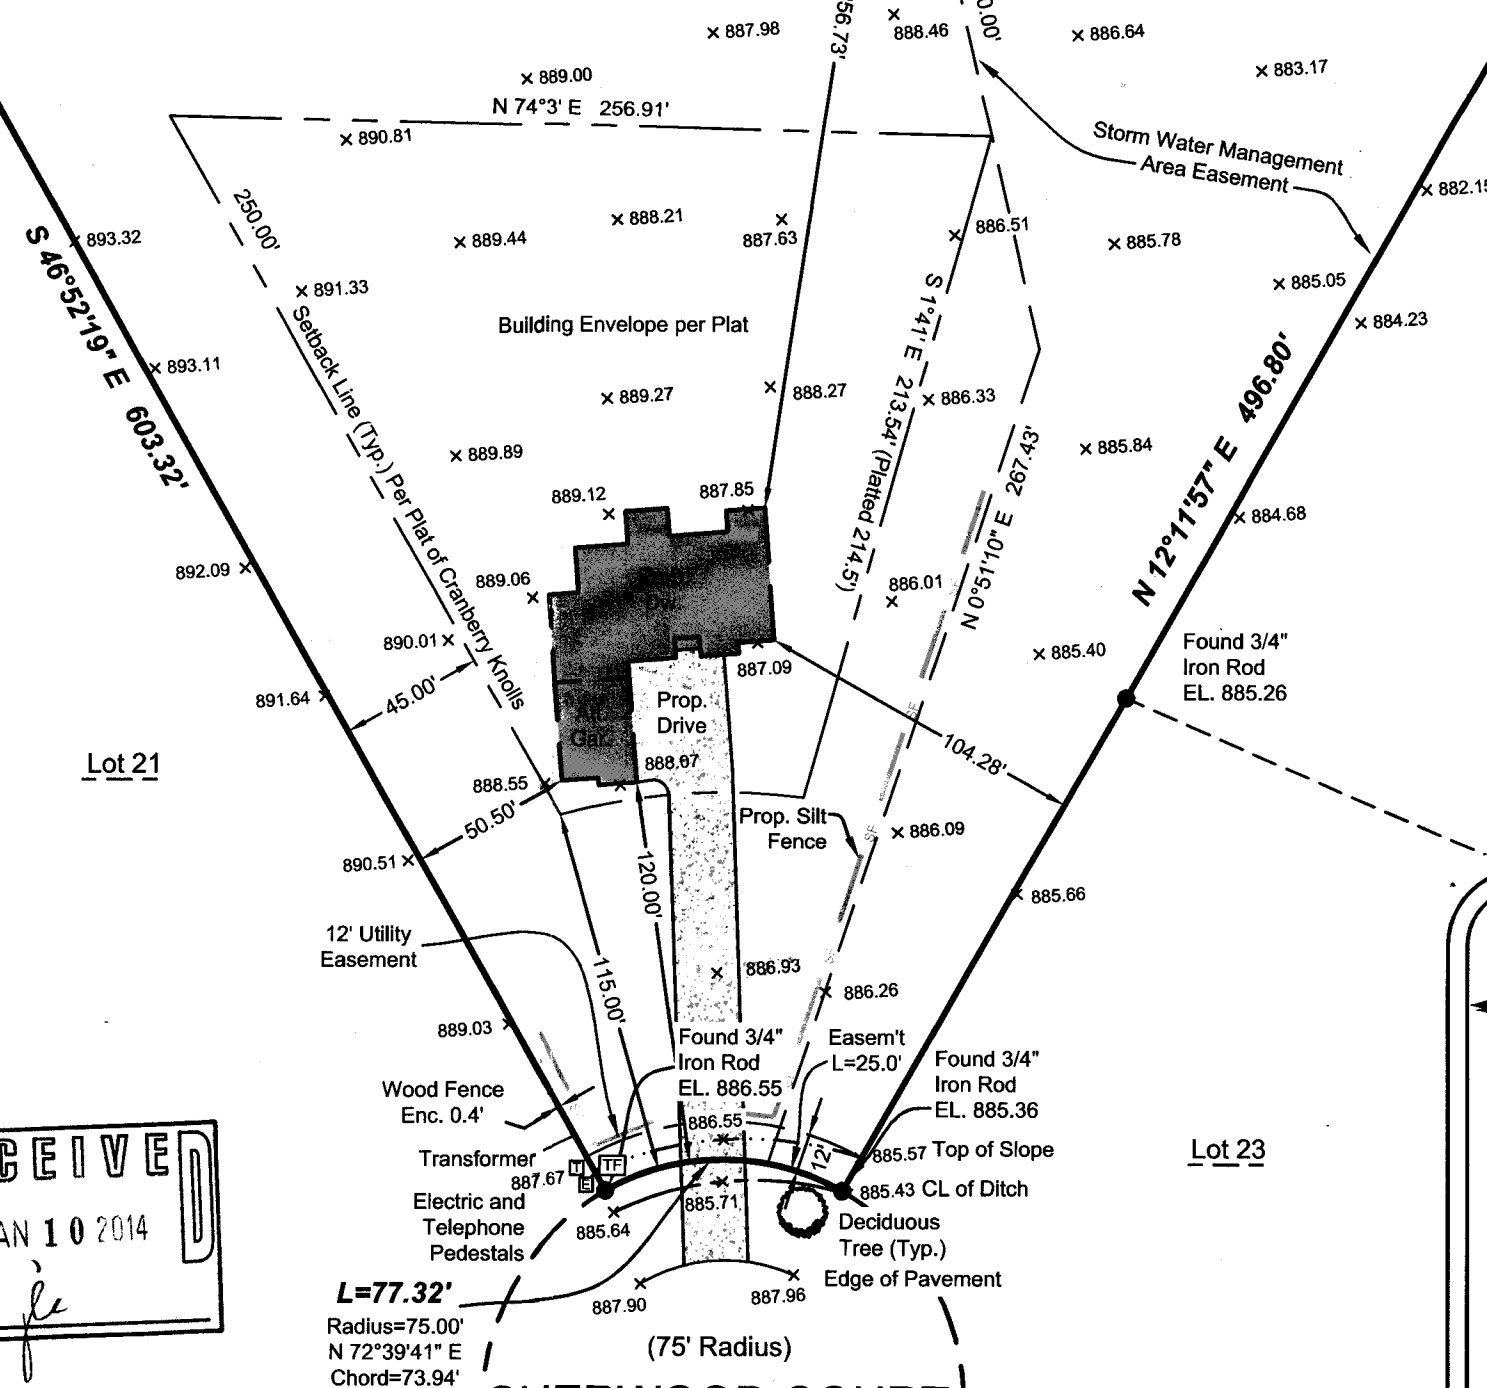

Outlot 3

SCALE: 1" = 60'

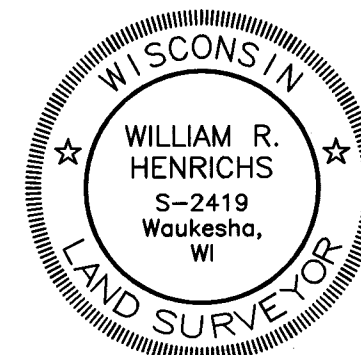

DRAWING BY:ST
FIELD WORK BY:RT

DAAR
ENGINEERING, INC.

ENGINEERS PLANNERS SURVEYORS

518 West Cherry Street, Milwaukee, WI 53212
PHONE (414) 604-0674 FAX (414) 604-0677
www.daarcorp.com

I HEREBY CERTIFY THAT I HAVE SURVEYED THE ABOVE DESCRIBED PROPERTY
AND THAT THE ABOVE MAP IS A TRUE REPRESENTATION THEREOF AND
SHOWS THE SIZE AND LOCATION OF THE PROPERTY. ITS EXTERIOR
BOUNDARIES, THE LOCATION OF ALL VISIBLE STRUCTURES AND DIMENSIONS
OF ALL PRINCIPAL BUILDINGS THEREON, BOUNDARY FENCES, APPARENT
EASEMENTS AND ROADWAYS AND VISIBLE ENCROACHMENT, IF ANY.

THIS SURVEY IS MADE FOR THE EXCLUSIVE USE OF THE PRESENT OWNERS OF
THE PROPERTY, AND ALSO THOSE WHO PURCHASE, MORTGAGE, OR
GUARANTEE THE TITLE THERETO WITHIN ONE (1) YEAR FROM THE DATE
HEREOF.

SIGNED *William R. Henrichs*
William R. Henrichs, Registered Land Surveyor S-2419

218-1853