


BOUNDARY SURVEY
AND
SITE PLAN
LOT 20, BLOCK 1

RICHMOND HEIGHTS SUBDIVISION
LOCATED IN SEC. 3, T. 3N, R. 15E
WALWORTH COUNTY, WISCONSIN
FOR: NORMAN PRUSENER - OWNER
RT. 4 BOX 34
WHITEWATER, WI. 53190

FARRIS, HANSEN & ASSOCIATES, INC.
Engineering, Architecture, Surveying
7 Ridgway Court P.O. Box 437
ELKHORN, WISCONSIN 53121
Office: (414) 723-2098
Fax: (414) 723-5886

REVISIONS
02/08/91 KF

PROJECT NO
3426
DATE
1-14-91
SHEET NO
1 OF 1

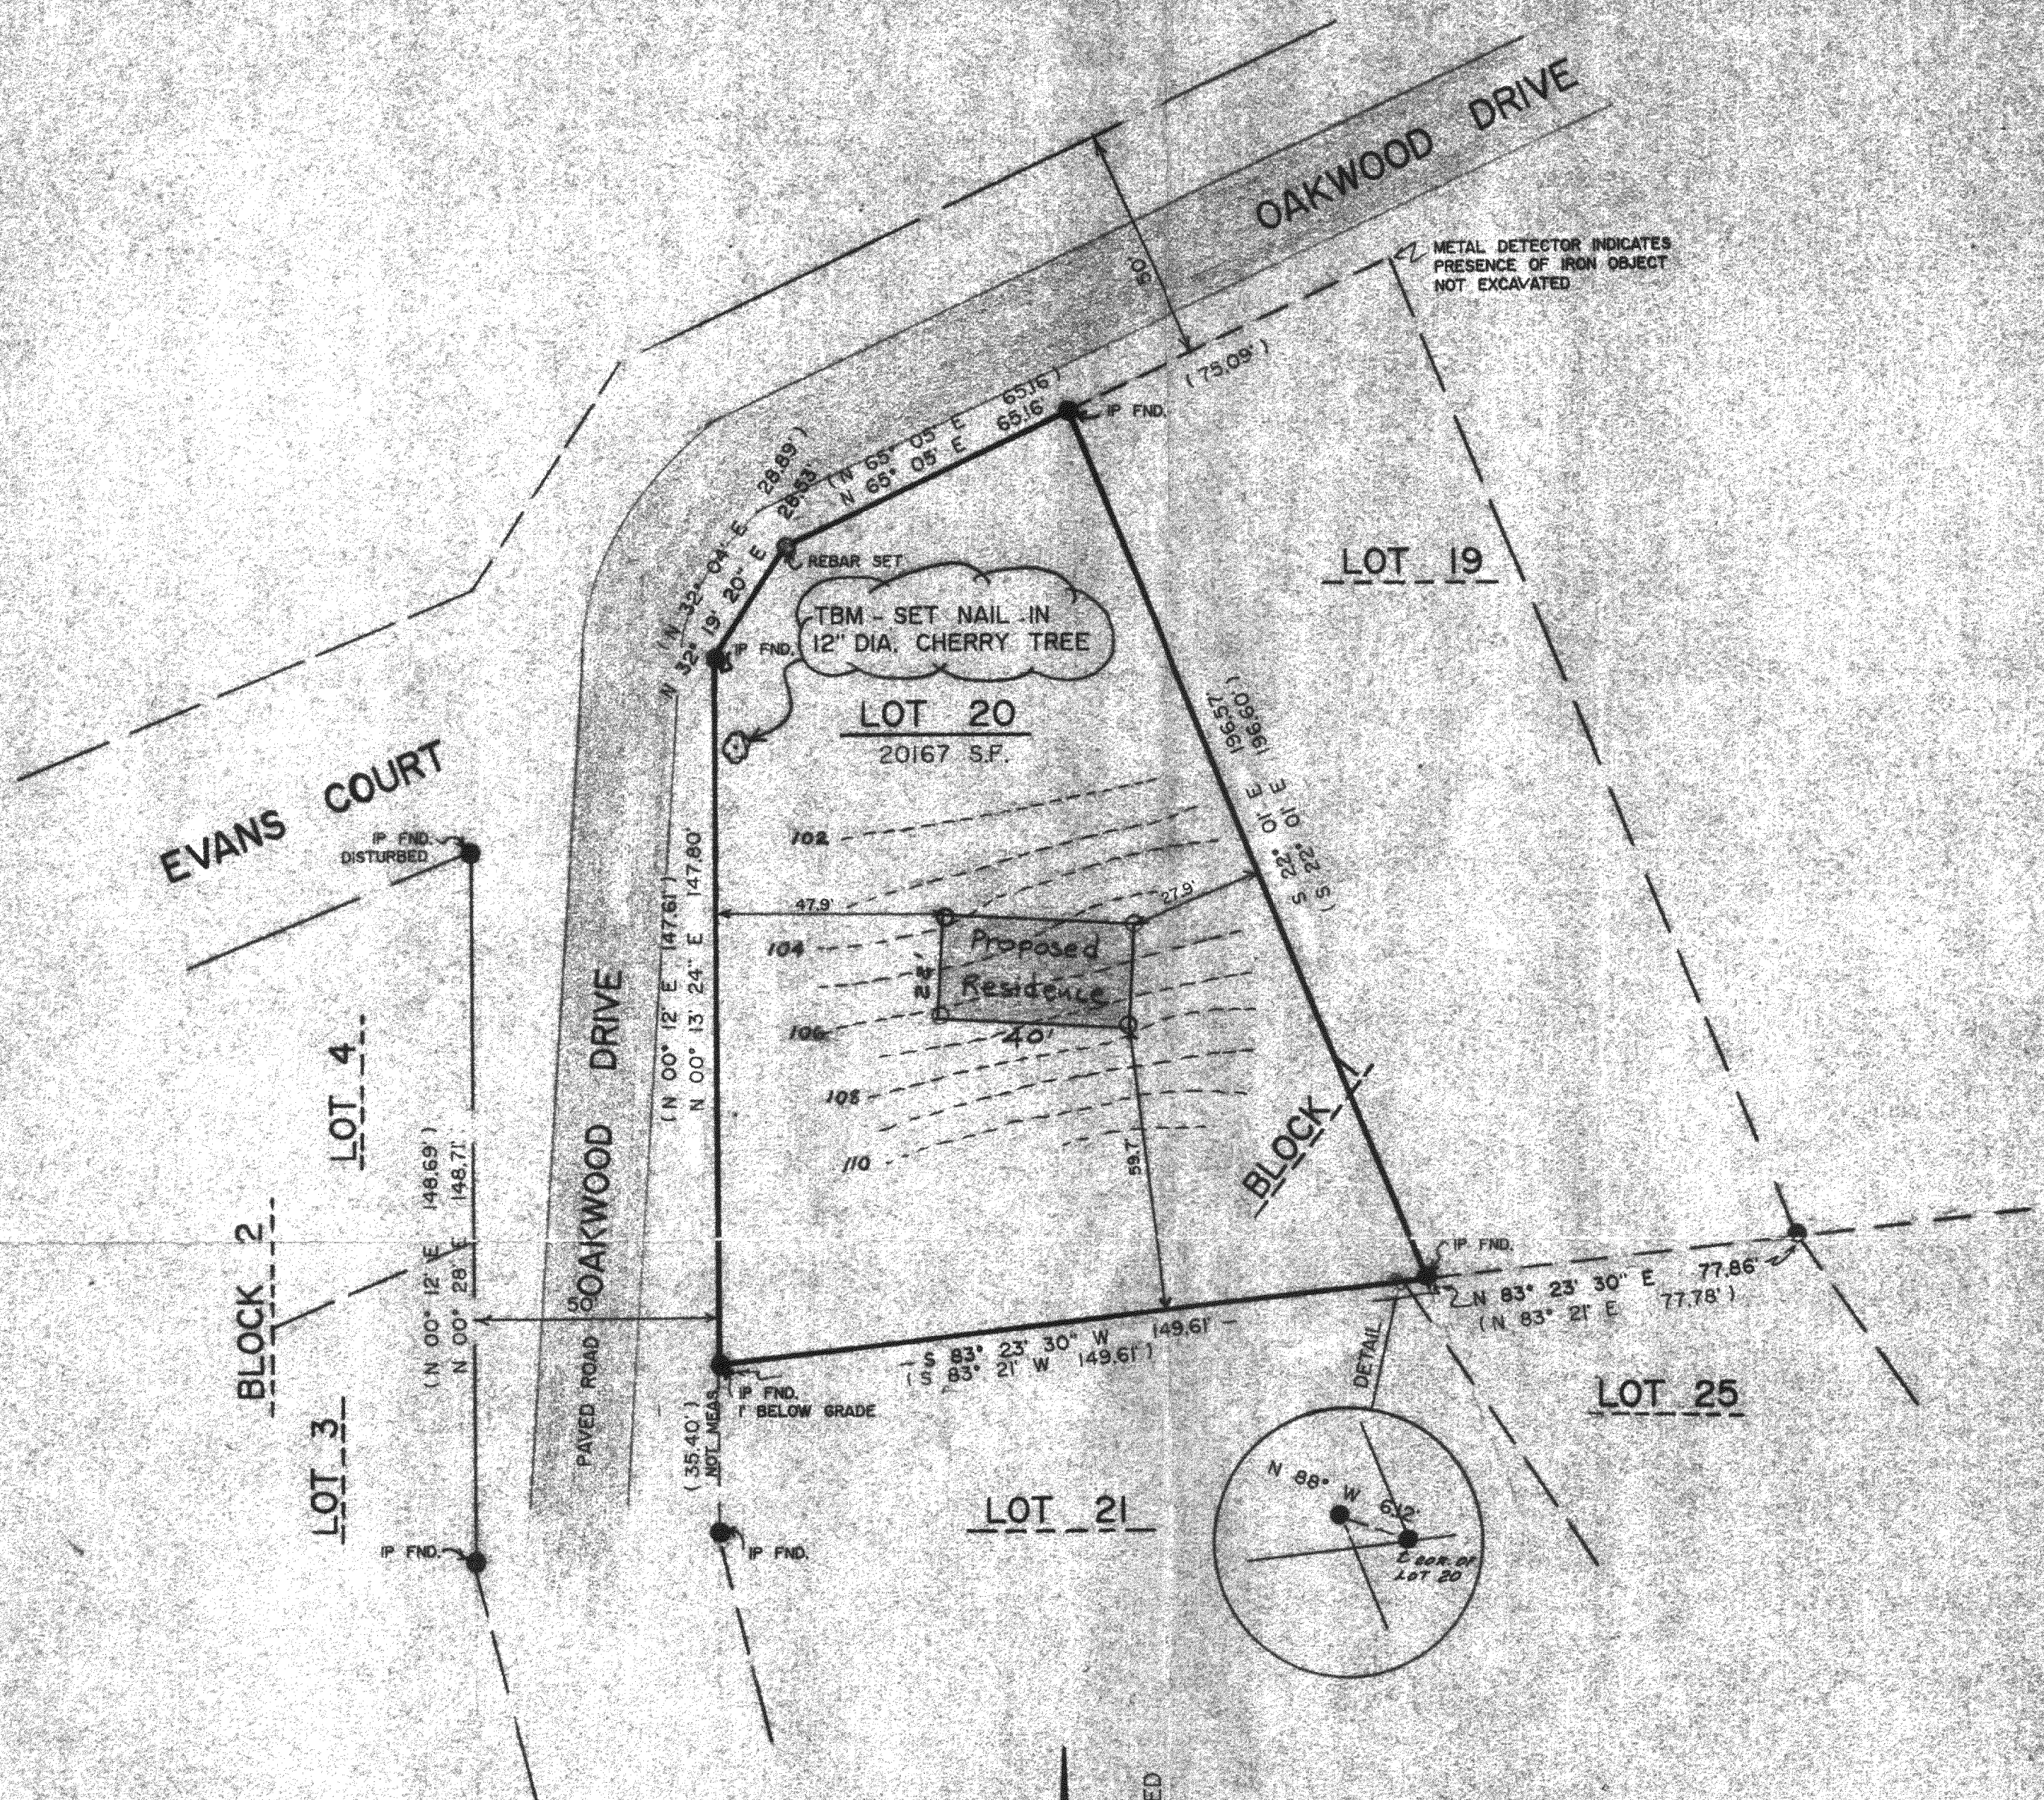

REBARS SET AT PROPOSED
BUILDING CORNERS - NO
CONSTRUCTION STARTED --
(1-9-91)

VERTICAL DATUM: LOCAL DATUM
EL. 100.00 ASSIGNED TO NAIL SET
IN TREE (TBM)

MEASURED
BEARINGS
RELATIVE TO EAST LINE
OF LOT 20 WHICH WAS
ASSIGNED S 22° 01' E AS RECORDED




MAP SCALE IN FEET

LEGEND
● IRON PIPE FOUND
○ REBAR SET
(XXX) RECORDED DIMENSION

I hereby certify that the above described property has been surveyed under my direction and that the above map is a true representation thereof and shows the size and location of the property, its exterior boundaries, the location of all visible structures and dimensions of all principal buildings thereon, boundary fences, apparent easements, roadways and visible encroachments, if any. This survey is made for the use of the present owners of the property, and also those who purchase, mortgage, or guarantee the title thereto within one year from the date hereof.

DATED: Feb 8, 1991 *Robert A. Farris*

WISCONSIN
ROBERT A. FARRIS
SURVEYOR
ELKHORN, WIS.

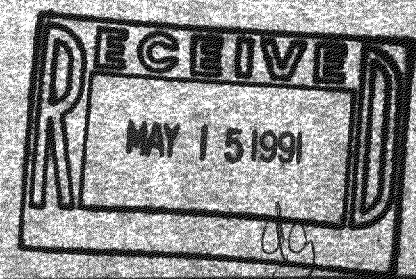

WORK ORDERED BY: NORMAN PRUSENER DATE: 1-7-91

315-302

CRH 00020