

WISCONSIN

★ ★

JEFFREY K.
RAMPART
S-2141
KENOSHA,
WI

LAND SURVEYOR

Reg. Land Surveyor
January 15, 2018
Revised 1/17/18

Scale
1" = 50'

denotes iron pipe

Plat of Survey of

LOT 43 IN


TROY HILL ESTATES

in SW1/4 Section 30-4-18


*TOWN OF EAST TROY
WALWORTH COUNTY, WIS.*

—for—
Hagen Homes

* Verify exact number with
Town Engineering Department

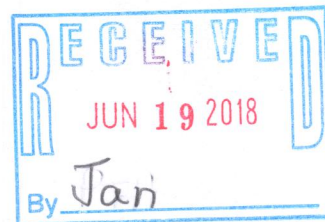

PTHE-43 418-2605

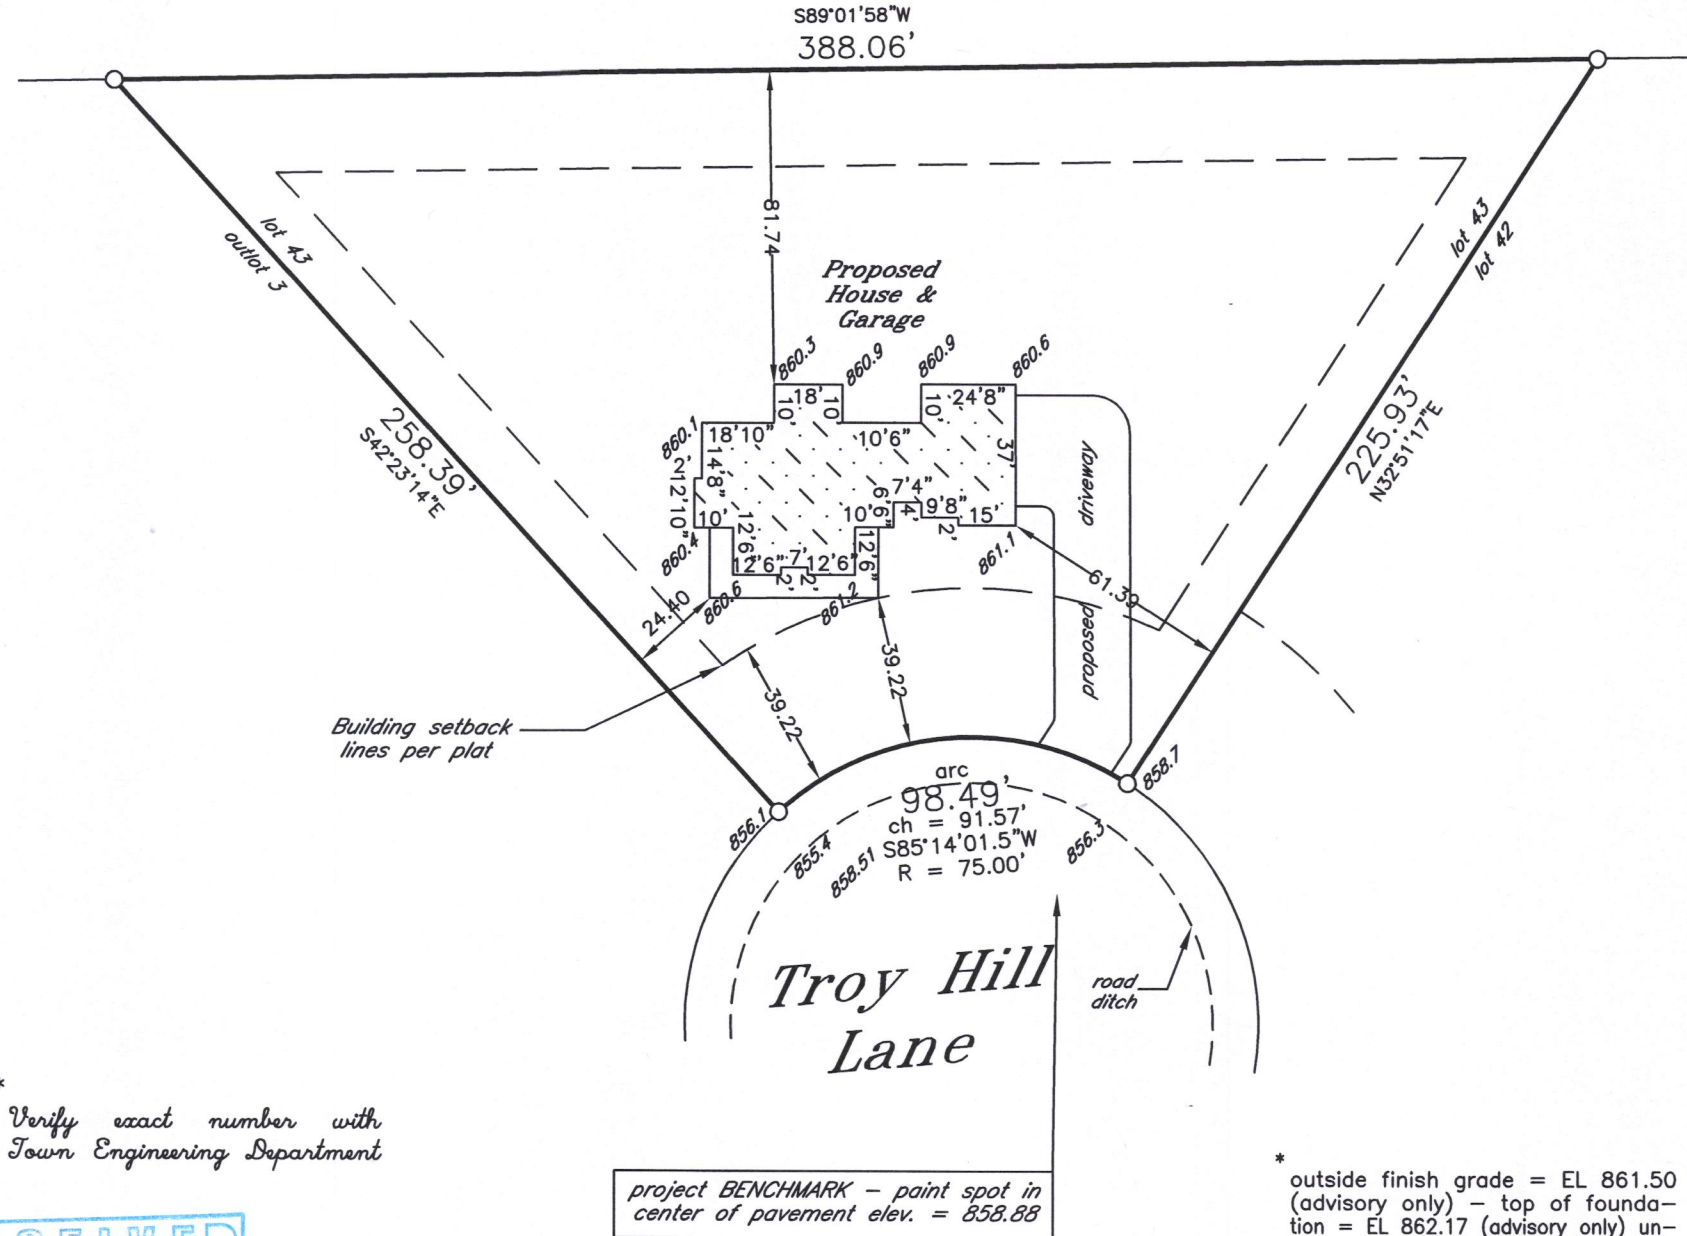

* outside finish grade = EL 861.50 (advisory only) – top of foundation = EL 862.17 (advisory only) unless otherwise determined in writing by Town Engineering Department

Proposed building field staked true size. Contractor to verify all dimensions before building by same and adhere to drainage plan in effect for this subdivision. Refer to a current title report for easements or restrictions which may affect the use of this site that are not shown on the recorded subdivision plat.