

J.K.R. SURVEYING, INC.  
8121 22ND AVENUE  
KENOSHA, WI 53143




I hereby certify that  
this property was  
surveyed under my  
direction and this  
plat is a true re-  
presentation thereof.

*[Signature]*  
Reg. Land Surveyor  
January 15, 2018  
Revised 1/17/18  
Revised 1/26/18

Scale  
1" = 50'

denotes iron  
pipe

Plat of Survey of  
LOT 43 IN  
TROY HILL ESTATES

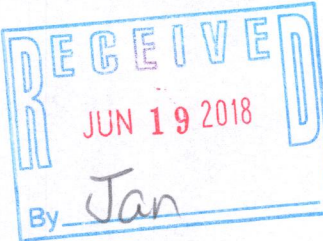


in SW1/4 Section 30-4-18  
TOWN OF EAST TROY  
WALWORTH COUNTY, WIS.

-for-  
Hagen Homes

lot area = 44,814 S.F.

\*  
Verify exact number with  
Town Engineering Department

PTHE-43 418-2608

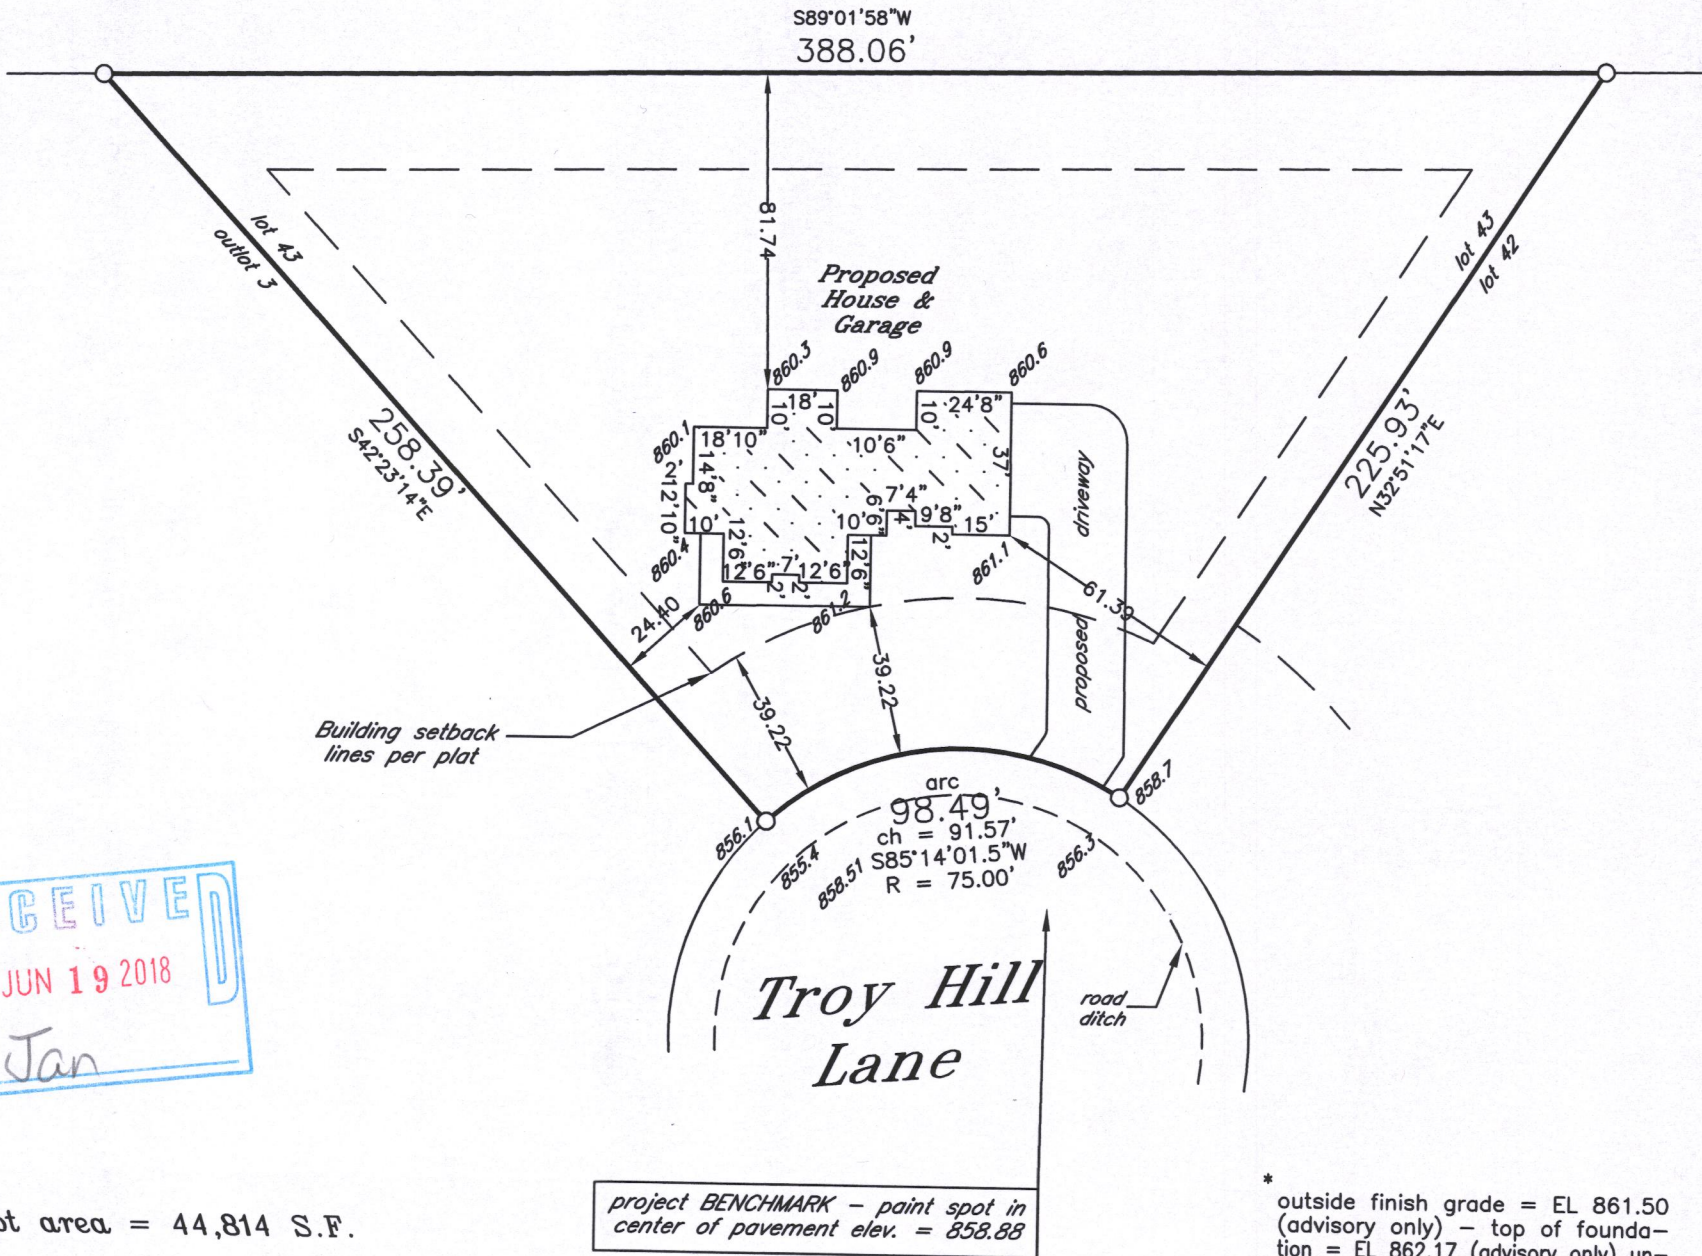

\*  
outside finish grade = EL 861.50  
(advisory only) - top of founda-  
tion = EL 862.17 (advisory only) un-  
less otherwise determined in writ-  
ing by Town Engineering Department

Proposed building field staked true size. Contractor to verify all dimensions be-  
fore building by same and adhere to drainage plan in effect for this subdivision.  
Refer to a current title report for easements or restrictions which may affect  
the use of this site that are not shown on the recorded subdivision plat.