


# GENEVA NATIONAL CONDOMINIUM NO. 53S CONDOMINIUM PLAT


LOCATED IN PART OF THE NW 1/4 AND SW 1/4 OF THE SW 1/4 OF SECTION  
29, TOWN 2 NORTH, RANGE 17 EAST, WALWORTH COUNTY, WISCONSIN

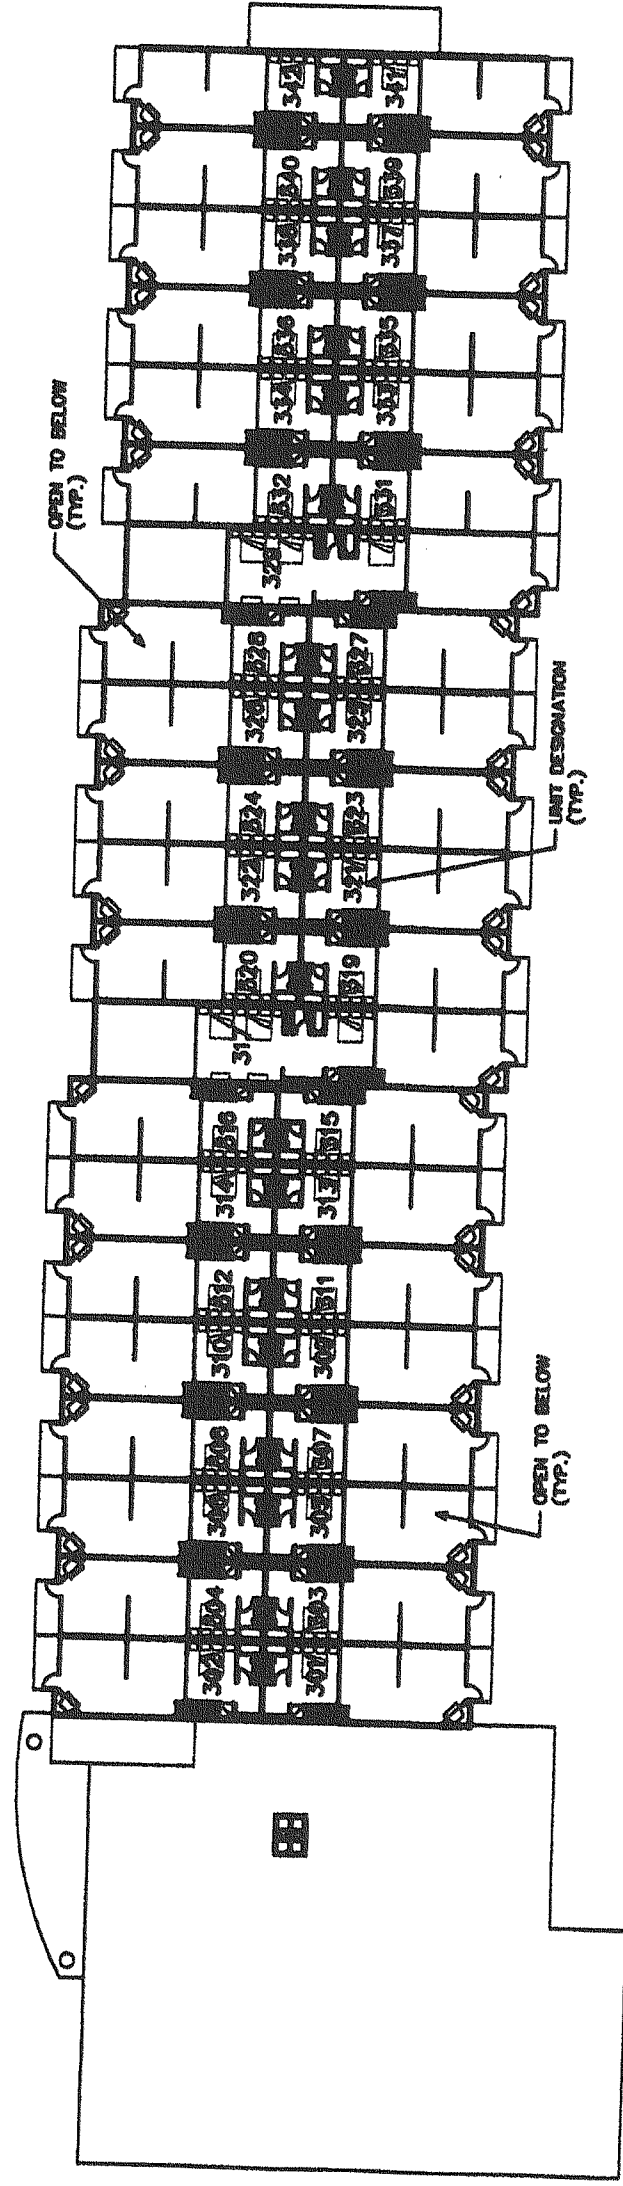

NOTE: THE BUILDING AND OTHER IMPROVEMENTS SHOWN ON  
THIS EXHIBIT REPRESENT PROPOSED CONSTRUCTION  
NOT BEGUN AS OF THE DATE HEREOF.

## LOFT LEVEL FLOOR PLAN

SCALE: 1/32" = 1'-0"  
(SEE SHEET 6 & 7 FOR INDIVIDUAL UNIT DIAGRAMS)

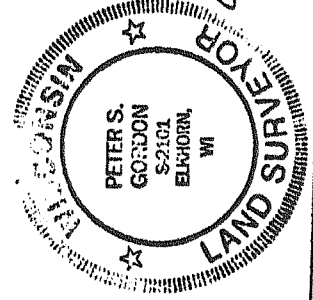

**FARRIS, HANSEN & ASSOCIATES, INC.**  
 ENGINEERING - ARCHITECTURE - SURVEYING  
 7 RIDGWAY COURT, PO BOX 437  
 ELKHORN, WISCONSIN 53121  
 PHONE: (262) 723-2088  
 FAX: (262) 723-5886  
 PROJ. NO. 3288.59 | DATE: 02/23/2001