



SATINWOOD CONDOMINIUM CITY OF WHITEWATER

LOCATED IN SW-1/4 SECTION 5, T4N, R15E.

& CERT. SURVEY NO. 1411

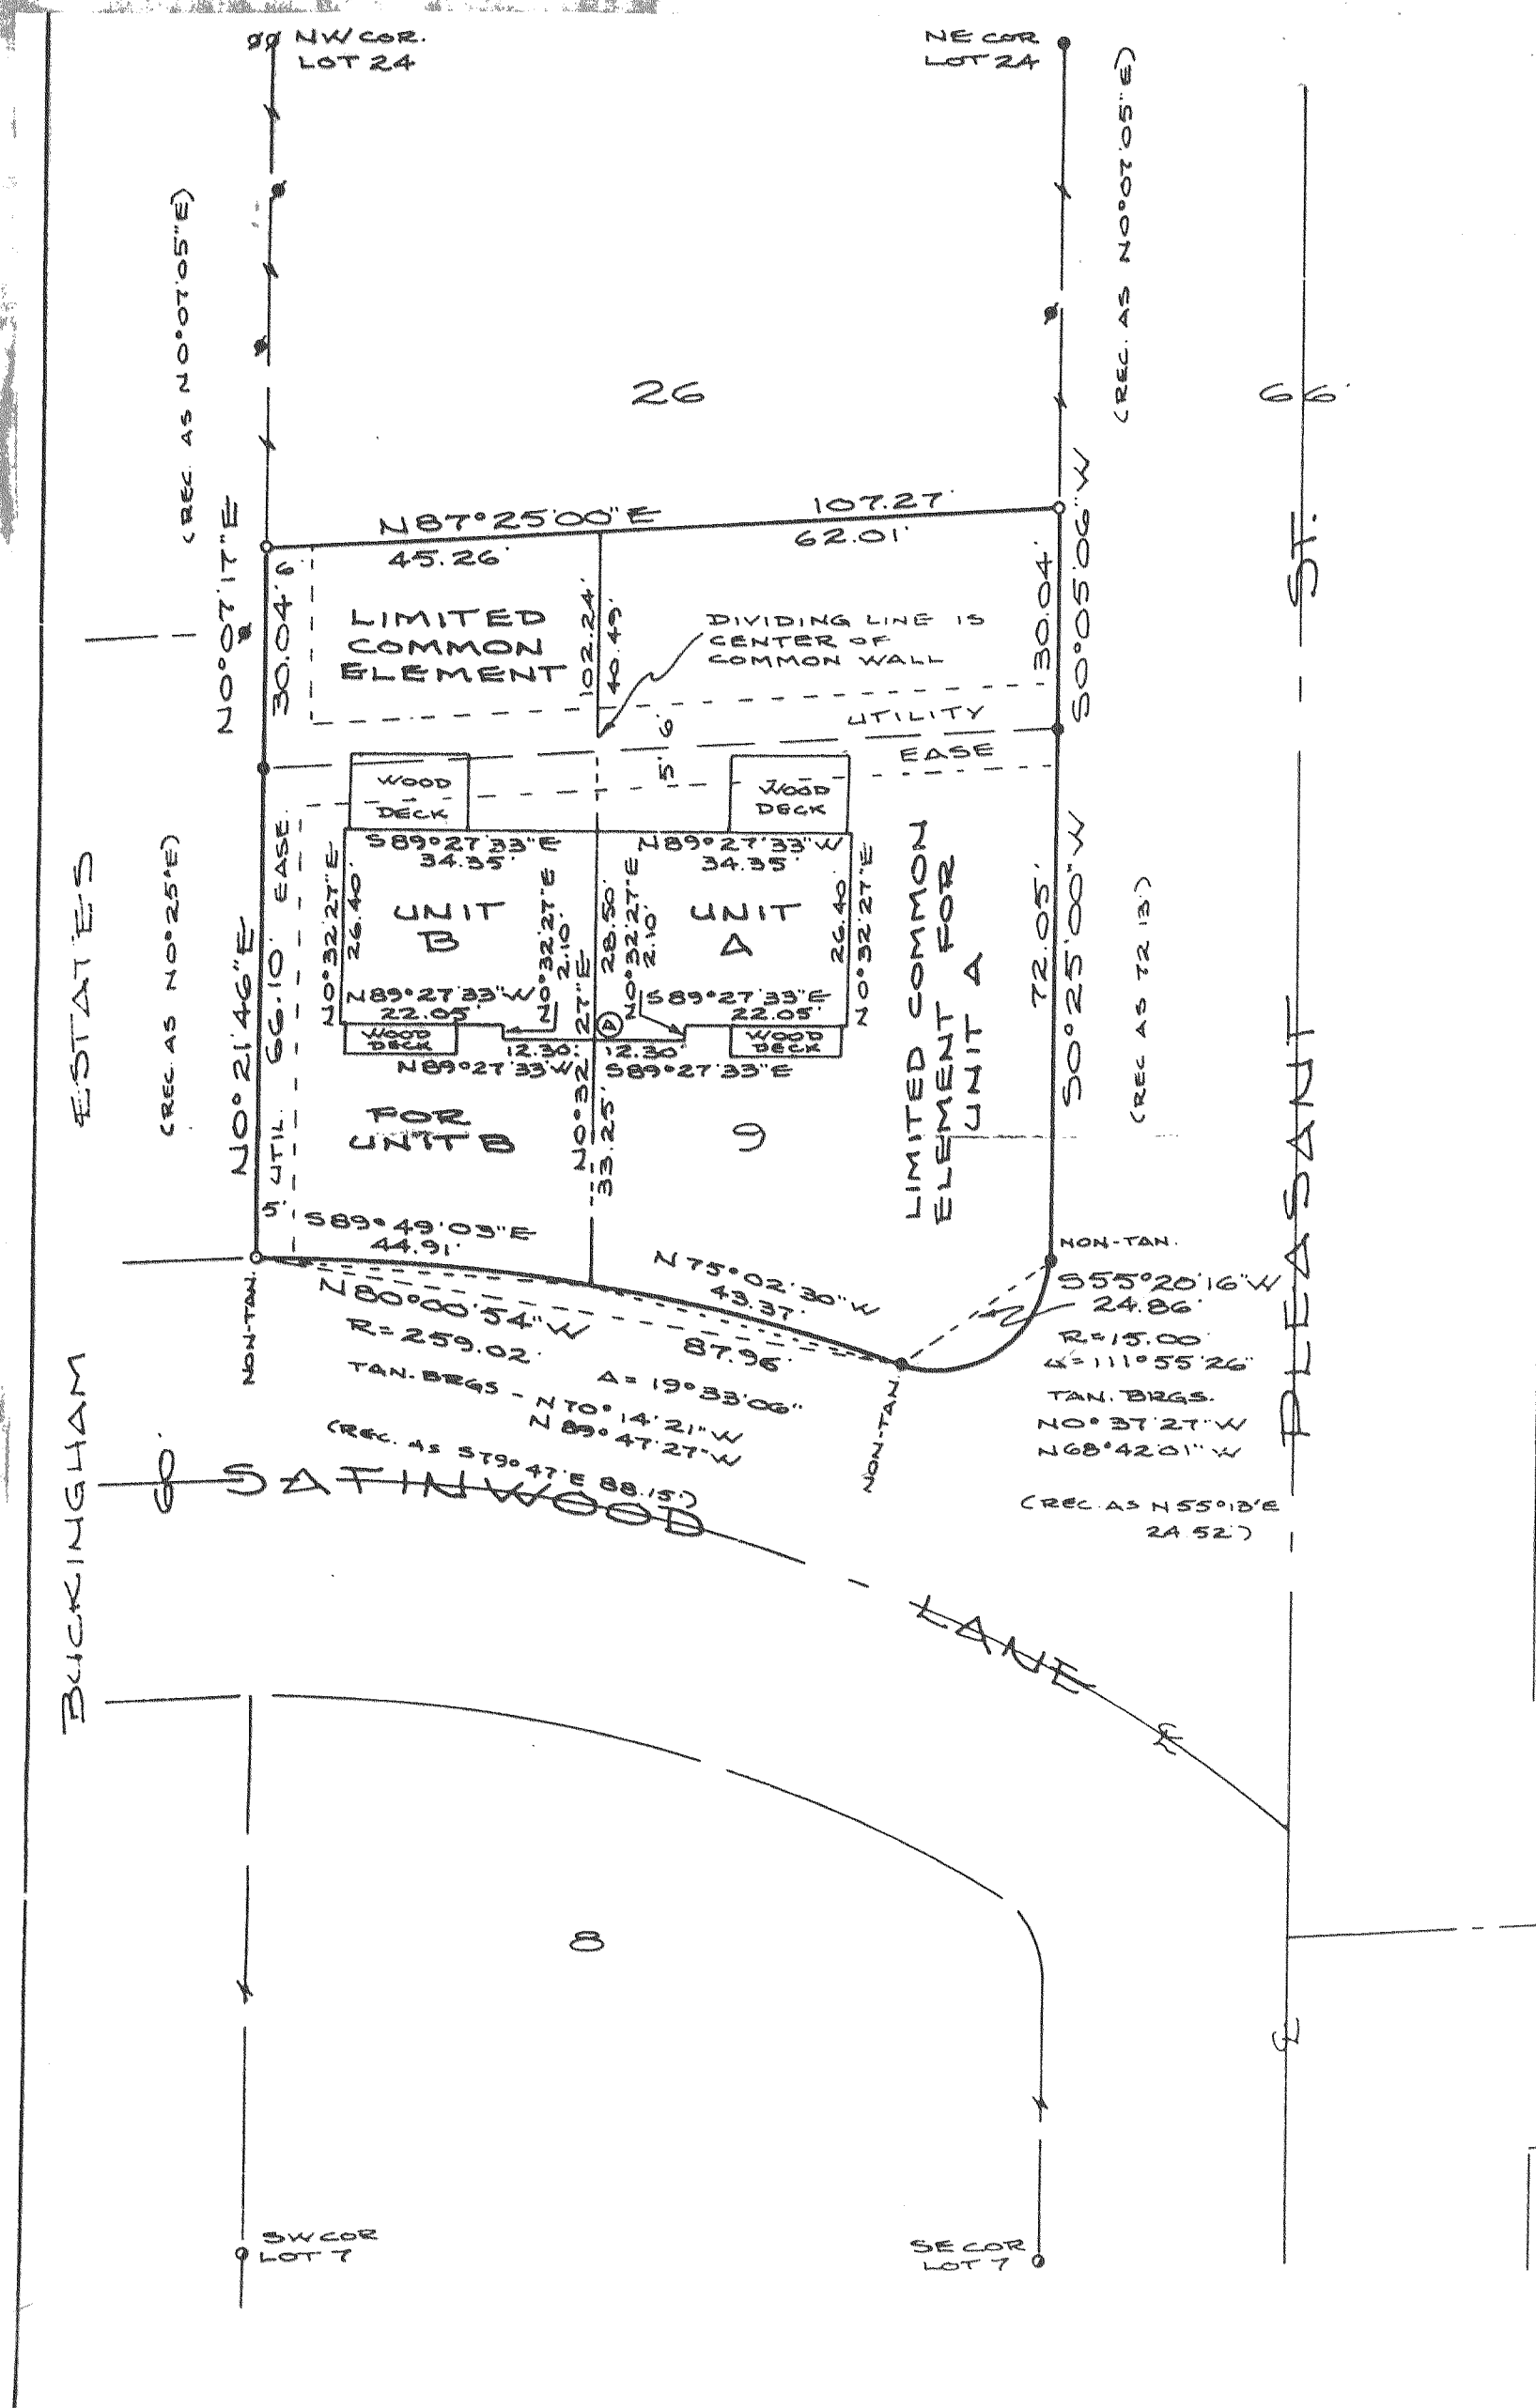

FLOOR PLAN
SCALE = 1" = 20'

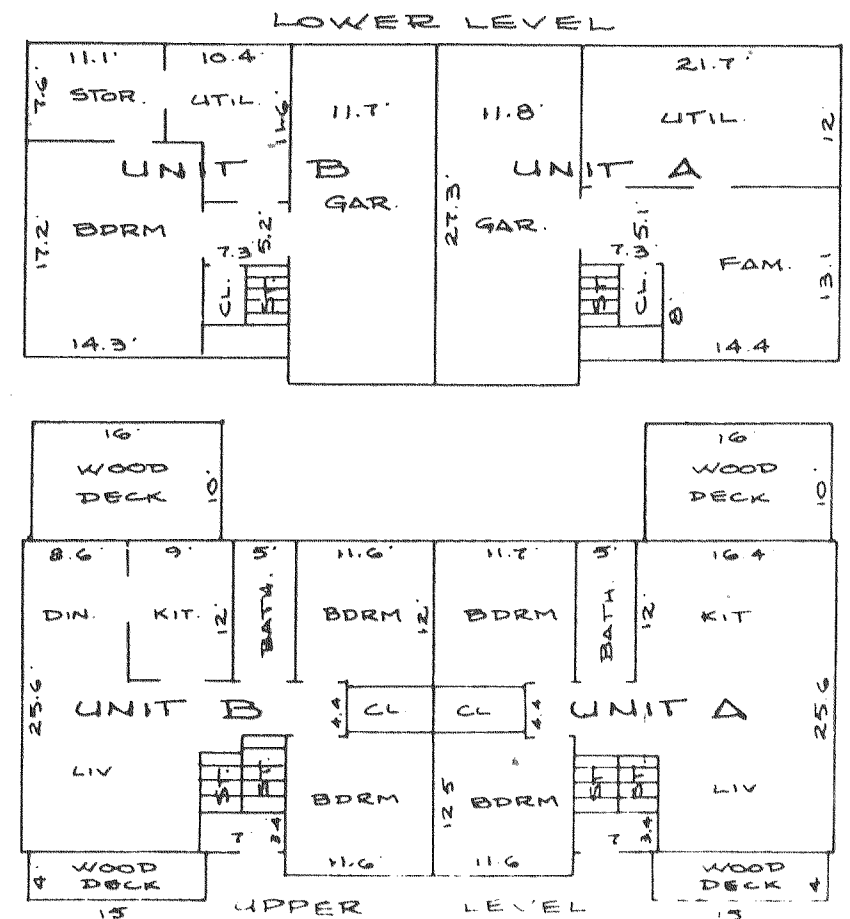

DIMENSIONS ARE IN INCHES UNLESS NOTED OTHERWISE

CERTIFIED SURVEY NO. 1411


Land located in the Southeast 1/4 of Section 4, T4N, R15E, City of Whitewater, Walworth Co., WI.

East 1/4 corner of Section 4-4-15.

CLAY

6" Water and 8" Sewer Line

889°55'50"E 170.00'

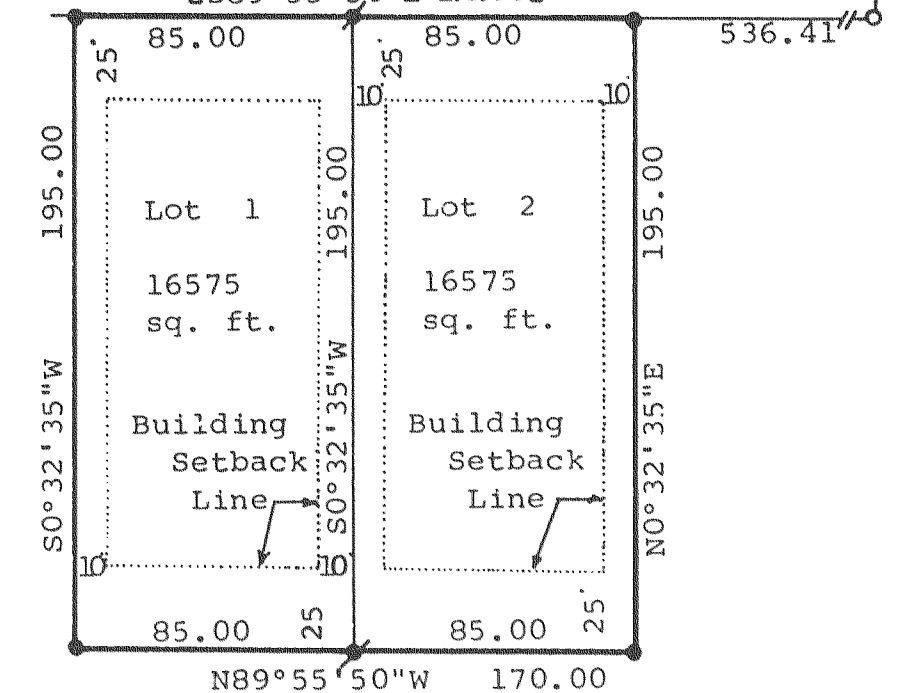

- = 1" Dia. Iron Pipe Found
- ⊙ = 1"x24" Iron Pipe Set 1.13 lbs./ft.
- ⬤ = Manhole
- ◻ = Water Shutoff
- = 1 1/4" Iron pipe found
- ⊘ = Nail in pavement over iron pipe

Bearings are those of record.