


LOT 107, STERLING OAKS ADDITION NO. 1, being a part of the Northwest 1/4 and Southwest 1/4 of the Northeast 1/4 and a part of the Northeast 1/4 and Southeast 1/4 of the Northwest 1/4, all in Section 20, Town 4 North, Range 18 East, Village of East Troy, Walworth County, Wisconsin.

Suggested yard grade per grading plan: 856.00

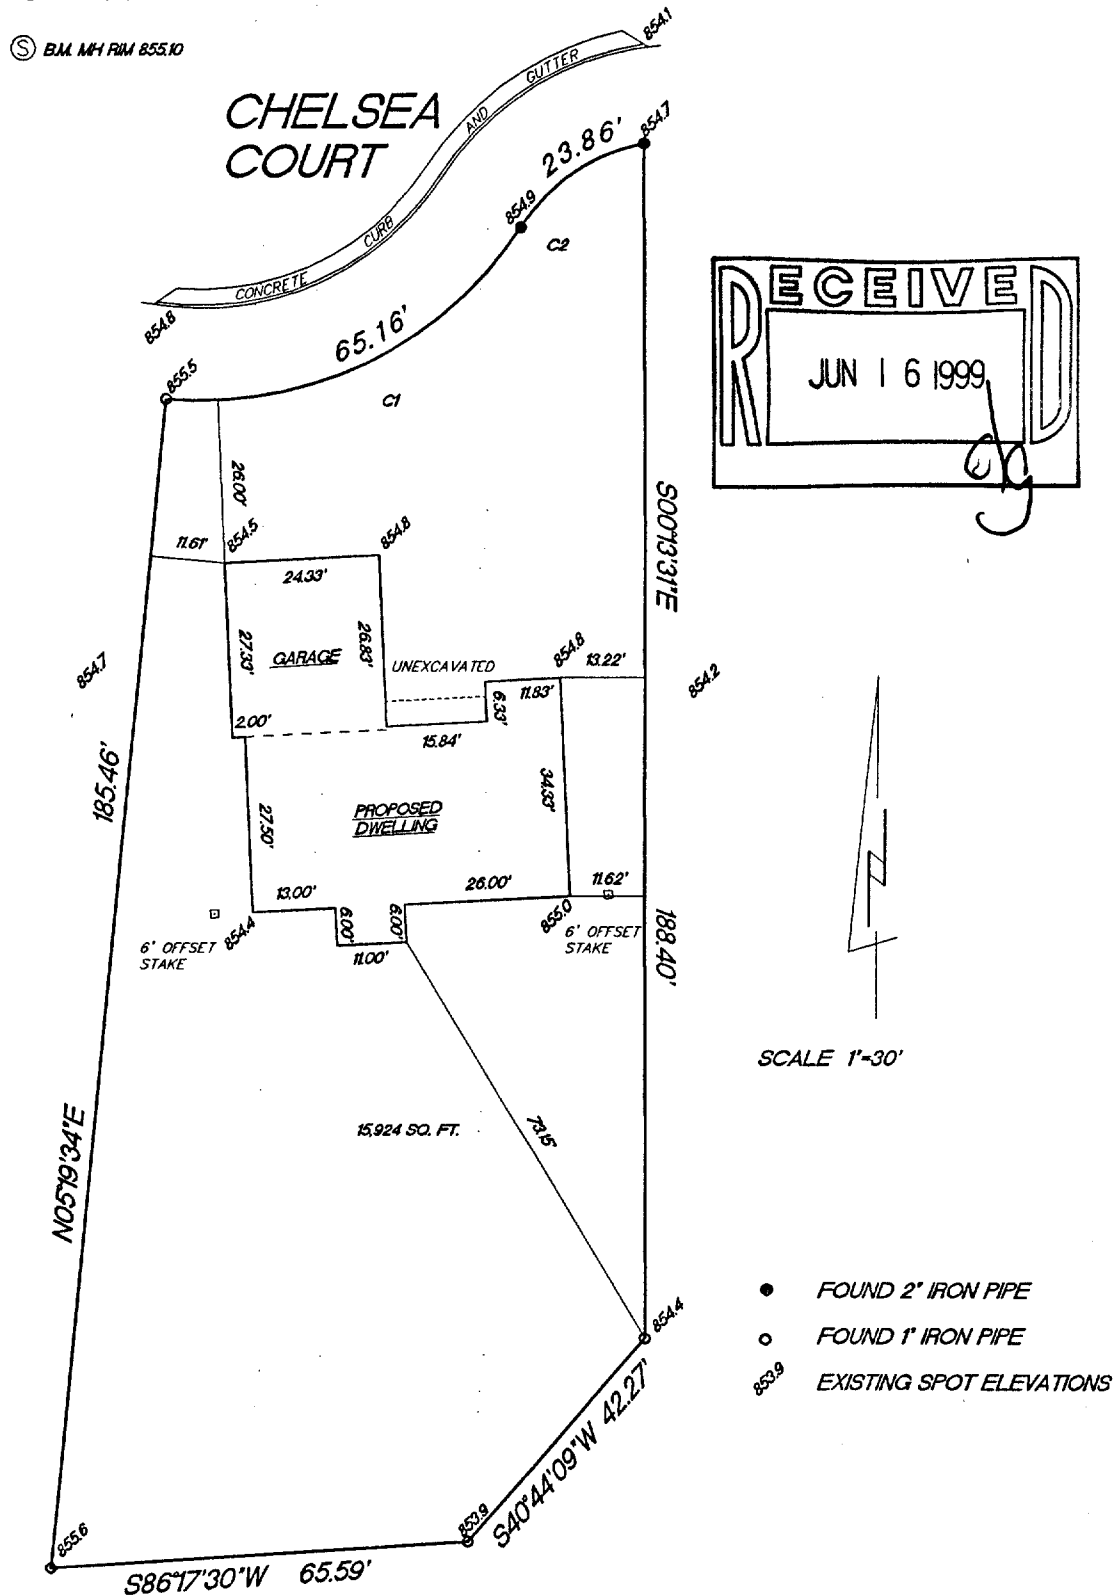

CURVE	RADIUS	LENGTH	CHORD	BEARING	DELTA
C1	60.00'	65.16'	62.01'	N64°12'52"E	62°10'45"
C2	30.00'	23.86'	23.24'	N55°53'11"E	45°34'23"

"This survey is made for the use of the present owners of the property, and also those who purchase, mortgage or guarantee the title thereto within one year from date hereof."

(414) 594-3484
fax (414) 594-5904

REV. 5/3/99
4/15/99

DATE 4/19/

TEP/DW

FIELD WORK BY

TEP

DRAWN BY

99099

JOB NUMBER

RST01-37

03-619