



DUNHAM SURVEYING, S.C.
SURVEYING & SUBDIVIDING
DELAVER, WISCONSIN 53115

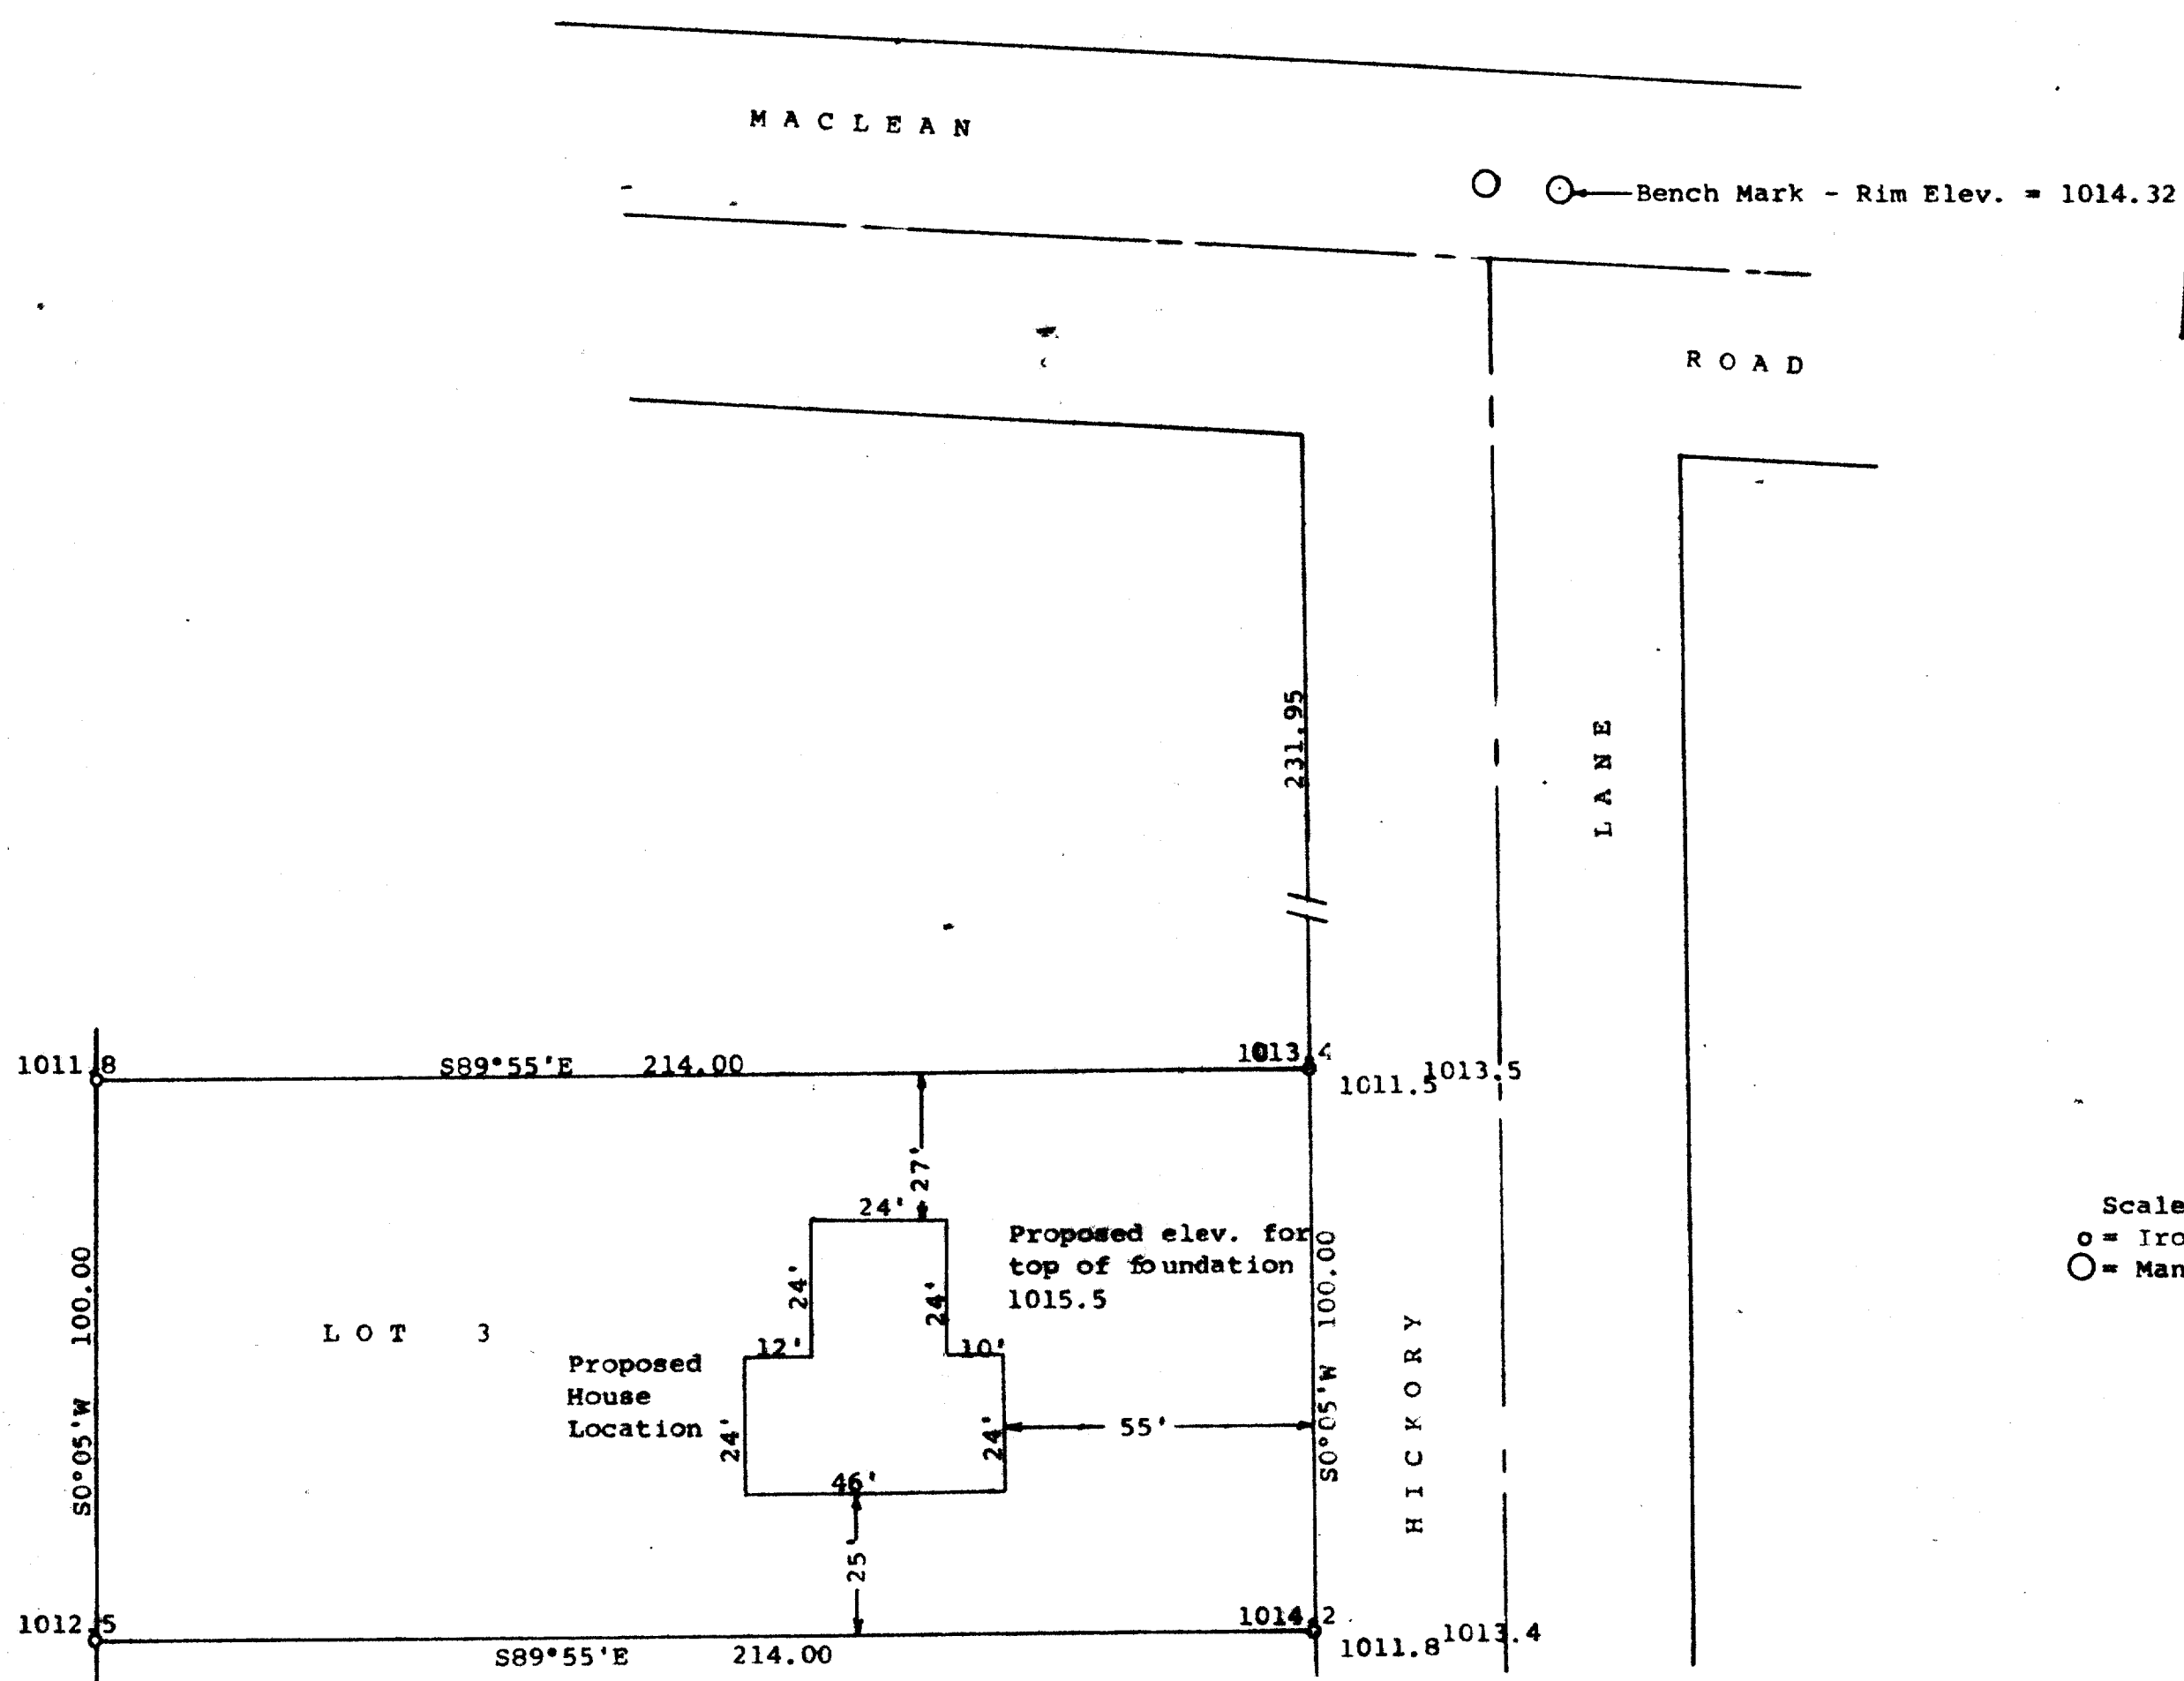

Scale - 1" = 30'
o = Iron Pipe or Rod Found
O = Manhole

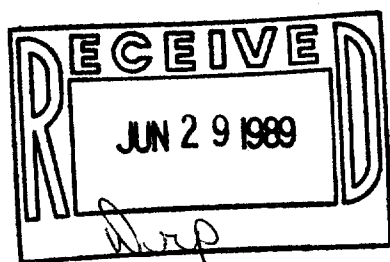

Site Plan for Lot 3 of Certified Survey No. 1737, said Certified Survey being a division of Lots 14 and 15, Oakwood Subdivision, located in the NW¹ of Section 8, T 2 N, R 17 E, City of Elkhorn, Walworth County, Wisconsin December 1, 1988

George T. Dunham
George T. Dunham, Surveyor

