


PLAT OF SURVEY AND SITE PLAN

OF LOT 2 OF CERTIFIED SURVEY MAP No. 3927, RECORDED IN VOLUME 24 ON PAGES 82-84,
BEING PART OF THE SE 1/4 OF THE SE 1/4 OF SECTION 1, T. 1 N., R. 16 E., OF THE 4TH P.M.,
VILLAGE OF WILLIAMS BAY, WALWORTH COUNTY, WISCONSIN.



2857 Barrels Drive
Beloit, Wisconsin 53511
608.955.4464
www.rhbatterman.com

Batterman
engineers surveyors planners

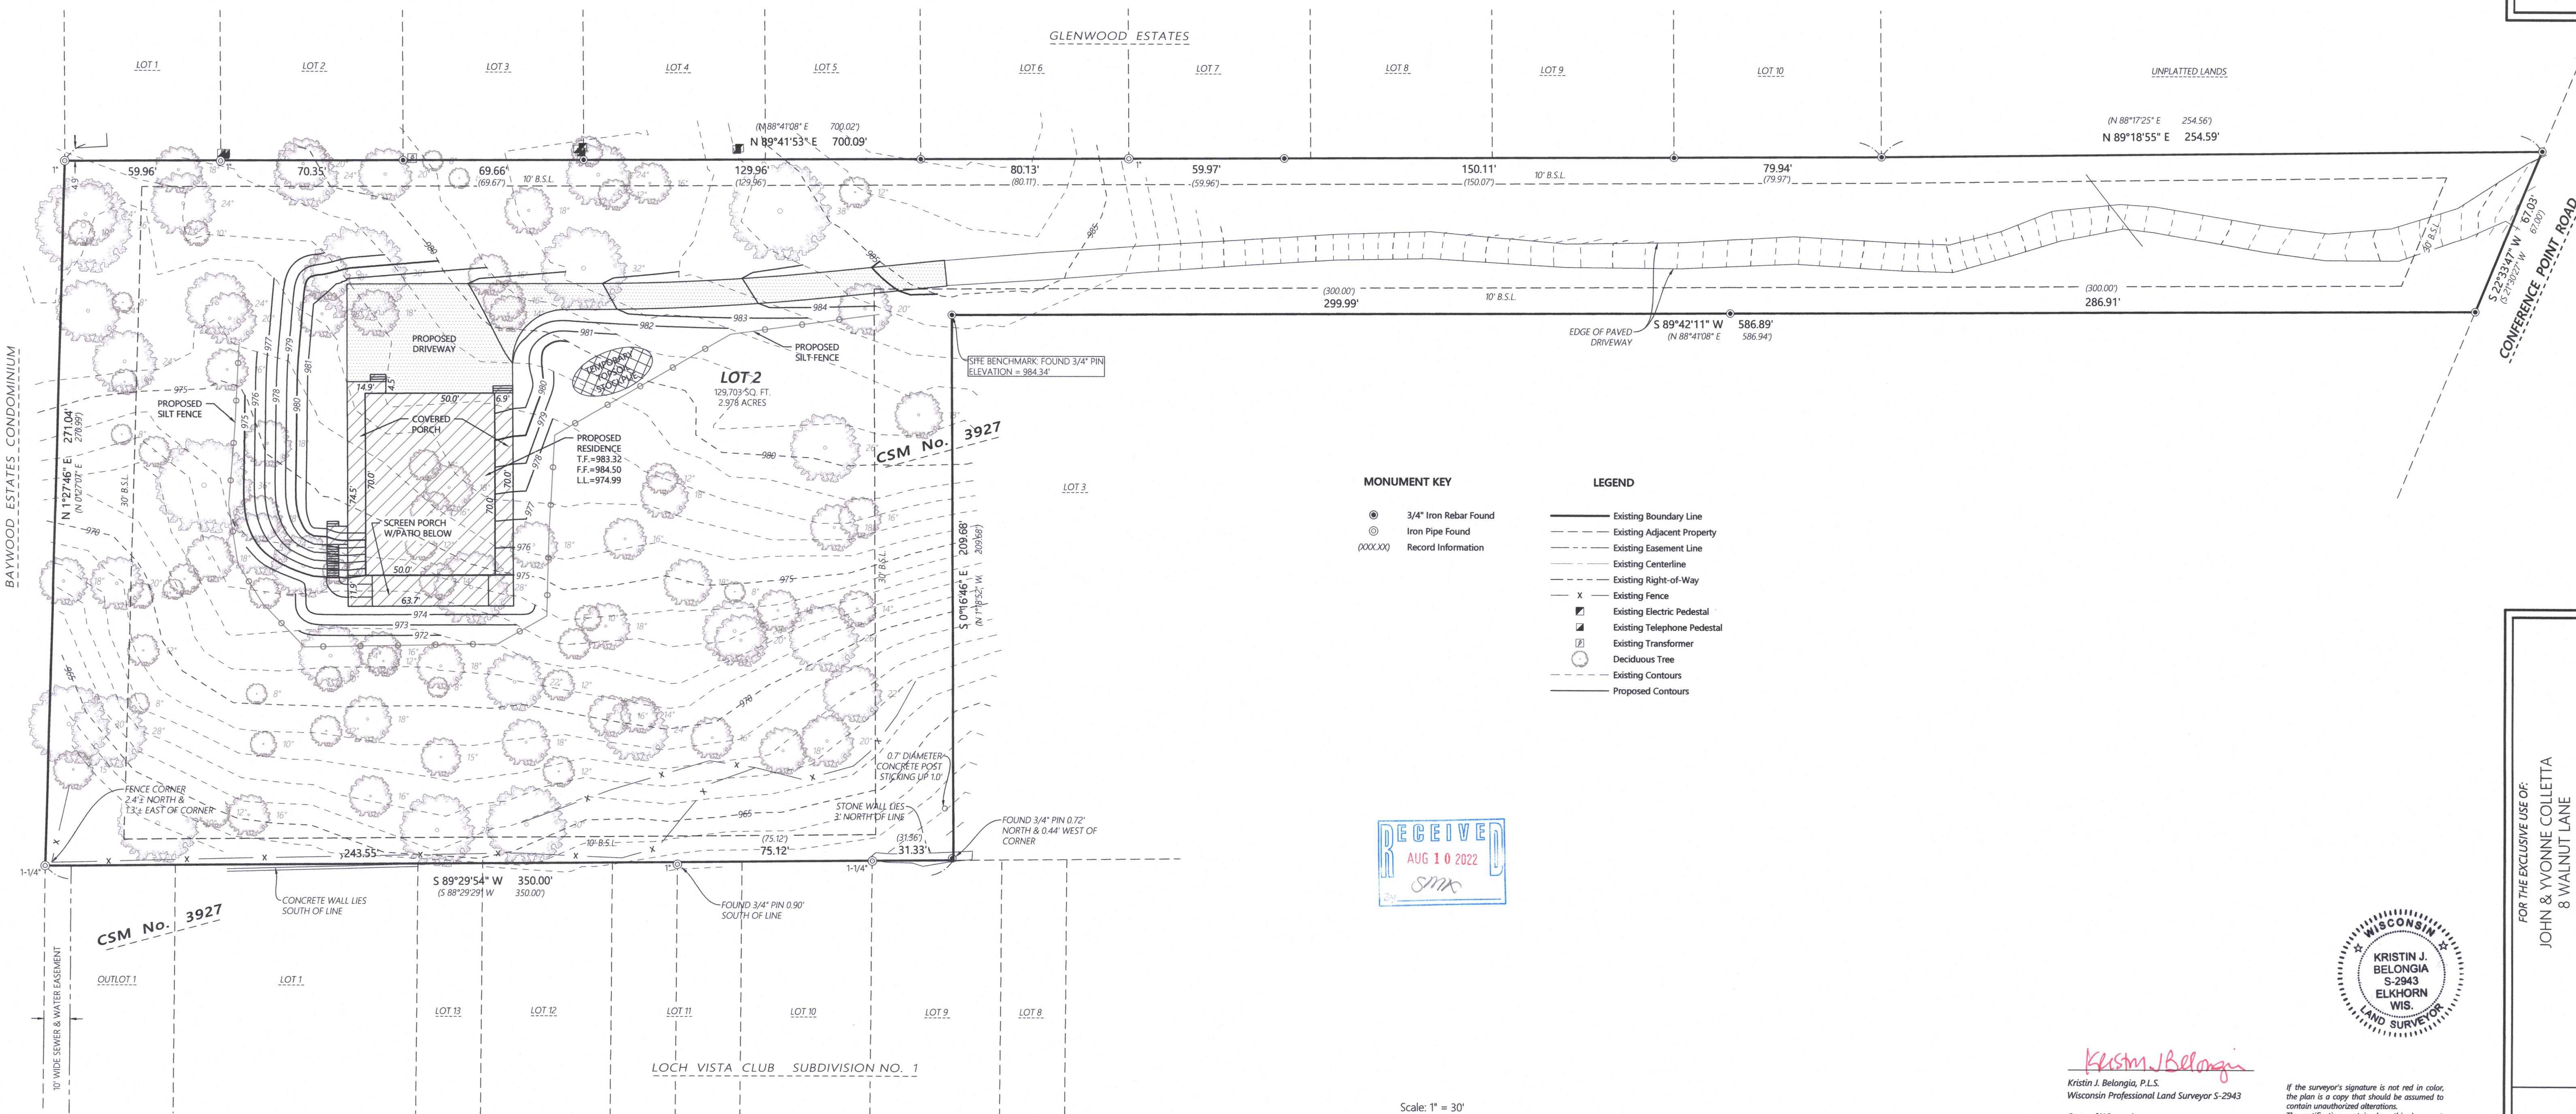

WA3927-2

011-3156

FOR THE EXCLUSIVE USE OF:
JOHN & YVONNE COLLETTA
8 WALNUT LANE
SOUTH BARRINGTON, IL 60010

ORDER NO: 34127
BOOK SEE FILE
FIELD CREW: DGM
DRAWN BY: DGM / LMB
SHEET 1 OF 1

Kristin J. Belongia
Kristin J. Belongia, P.L.S.
Wisconsin Professional Land Surveyor S-2943
State of Wisconsin } ss
County of Walworth }
I hereby certify that I have supervised the survey of the property described above and to the best of my knowledge and belief, the plat drawn hereon complies with Chapter A-E 7 of the State of Wisconsin Administrative Code, Minimum Standards for Property Surveys and correctly represents said survey and its location.
Given under my hand and seal this 17th day of December, 2021 at Beloit, Wisconsin.
Last day of field work: December 1st, 2021.
Revised June 23, 2022 to show proposed residence and site plan grading.