


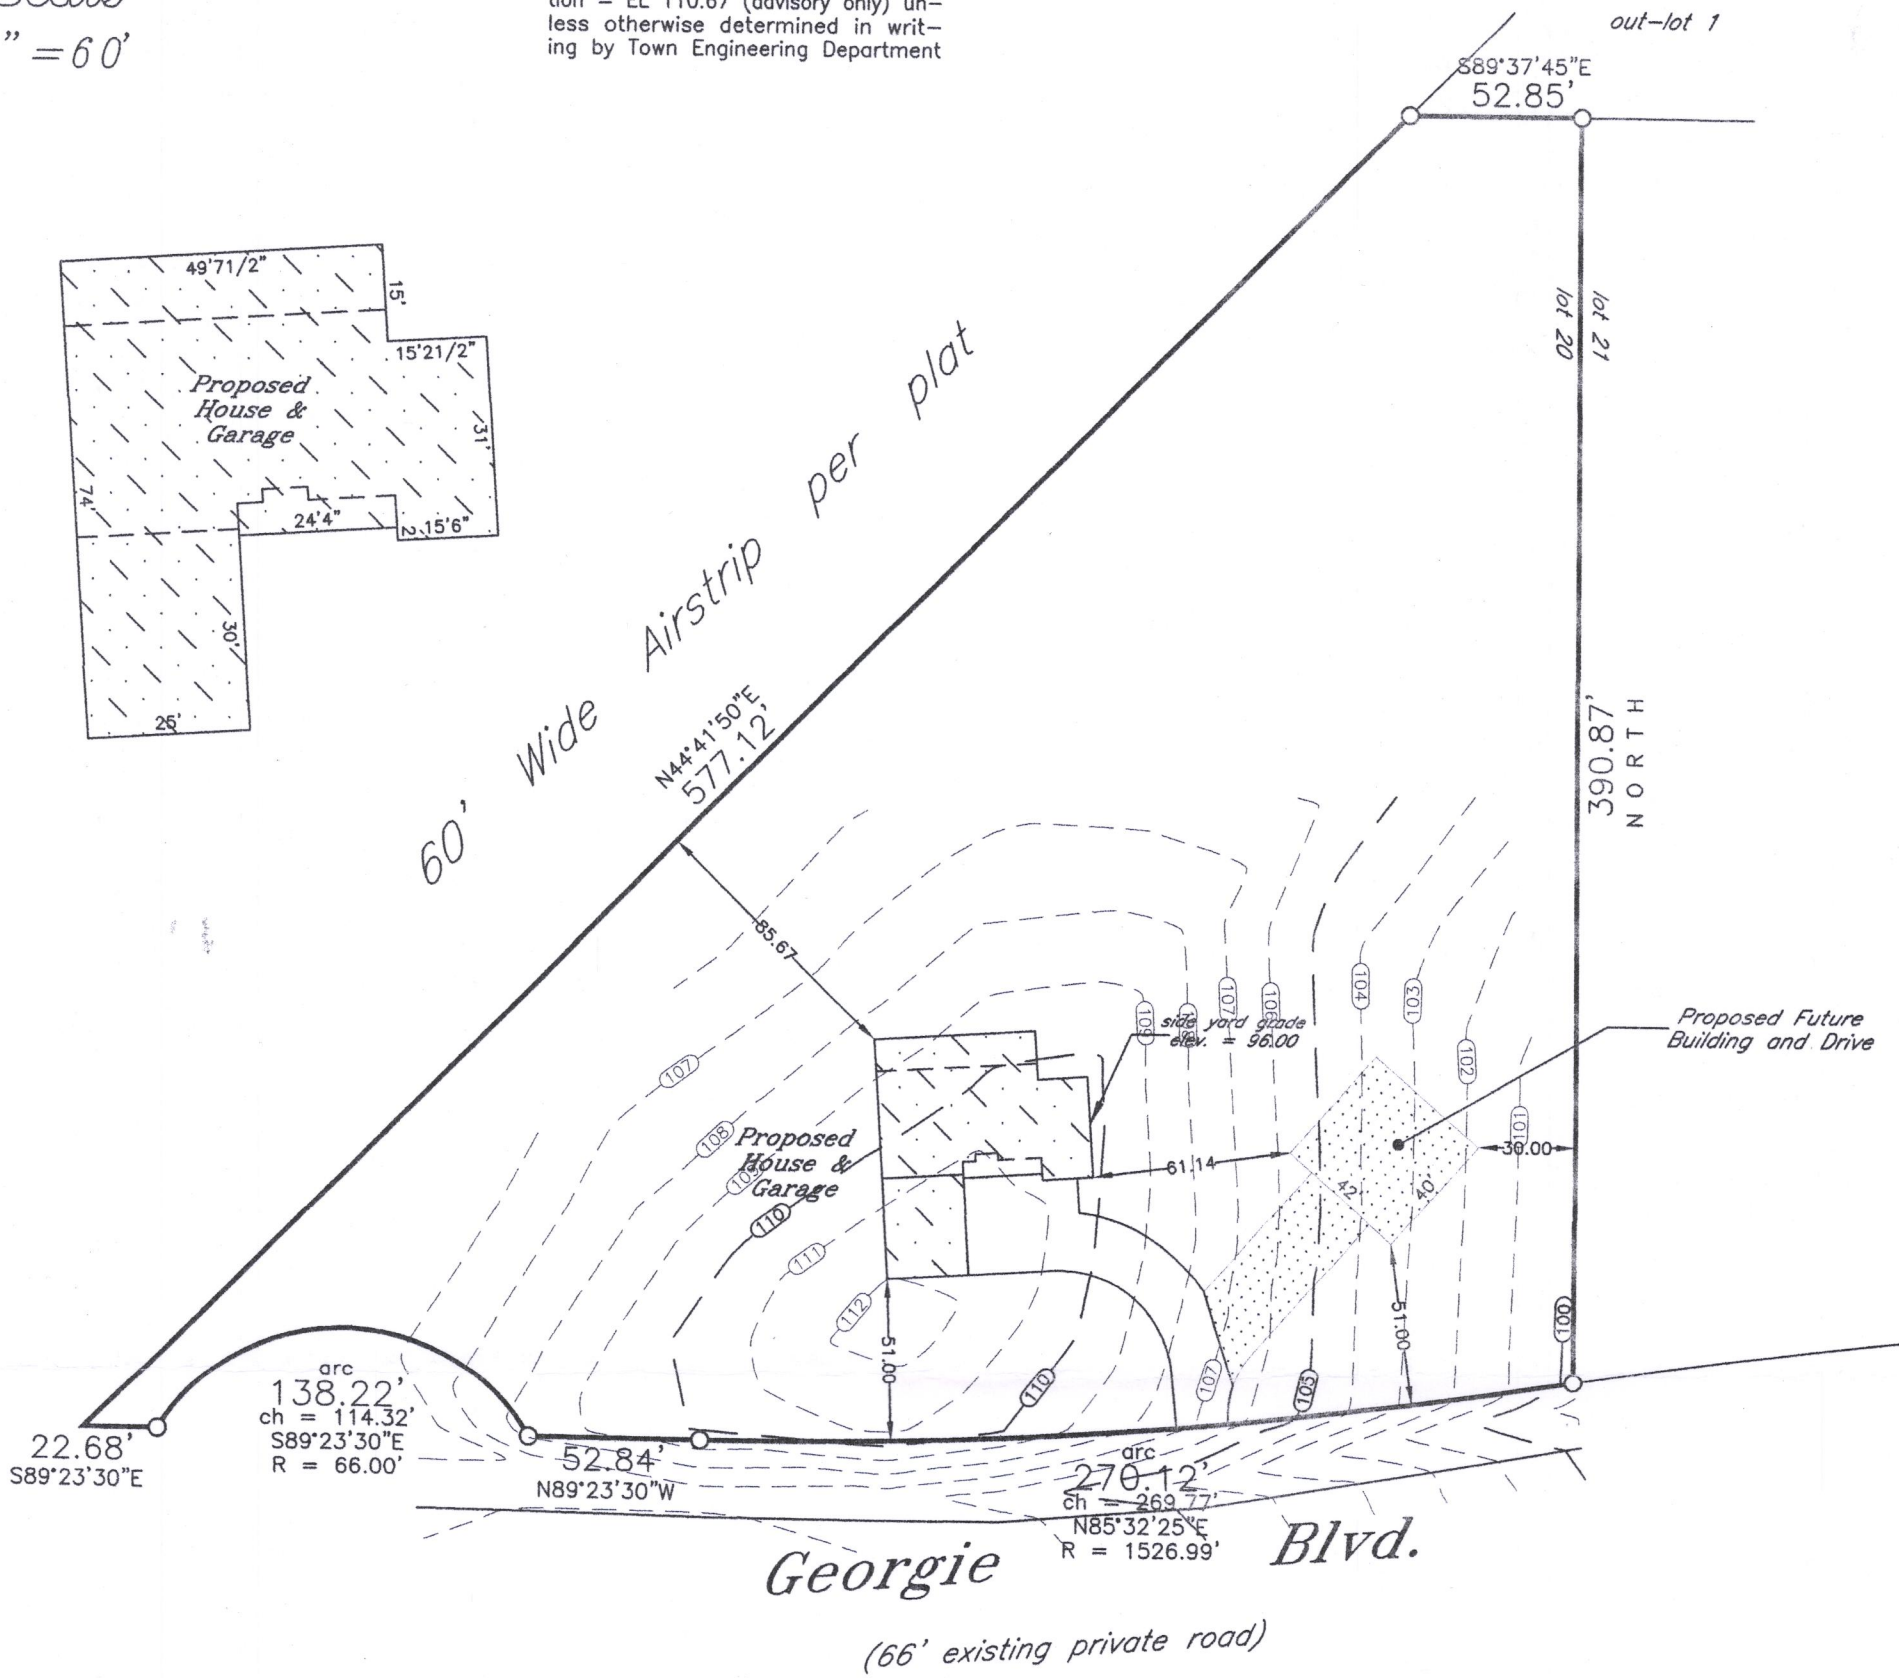

Scale  
1" = 60'

\* outside finish grade = EL 110.00  
(advisory only) - top of foundation = EL 110.67 (advisory only) unless otherwise determined in writing by Town Engineering Department



denotes iron pipe


\* Verify exact number with Town Engineering Department

Proposed building field staked true size. Contractor to verify all dimensions before building by same and adhere to drainage plan in effect for this subdivision. Refer to a current title report for easements or restrictions which may affect the use of this site that are not shown on the recorded subdivision plat.

J.K.R. SURVEYING, INC.  
8121 22ND AVENUE  
KENOSHA, WI 53143

I hereby certify that this property was surveyed under my direction and this plat is a true representation thereof.

Reg. Land Surveyor  
July 12, 2017

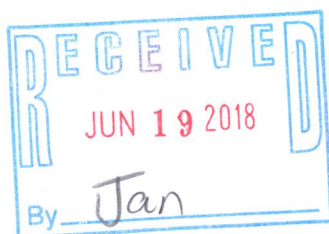

Plat of Survey of  
LOT 20 IN  
THE FIRST ADDITION TO  
LAKE GENEVA AIRE ESTATES  
in SW1/4 Section 3 &  
SE1/4 Section 4-1-18  
TOWN OF BLOOMFIELD  
WALWORTH COUNTY, WIS.  
-for-  
Serenity Homes



8 LA1-13 118-3365