


Scale
1" = 40'

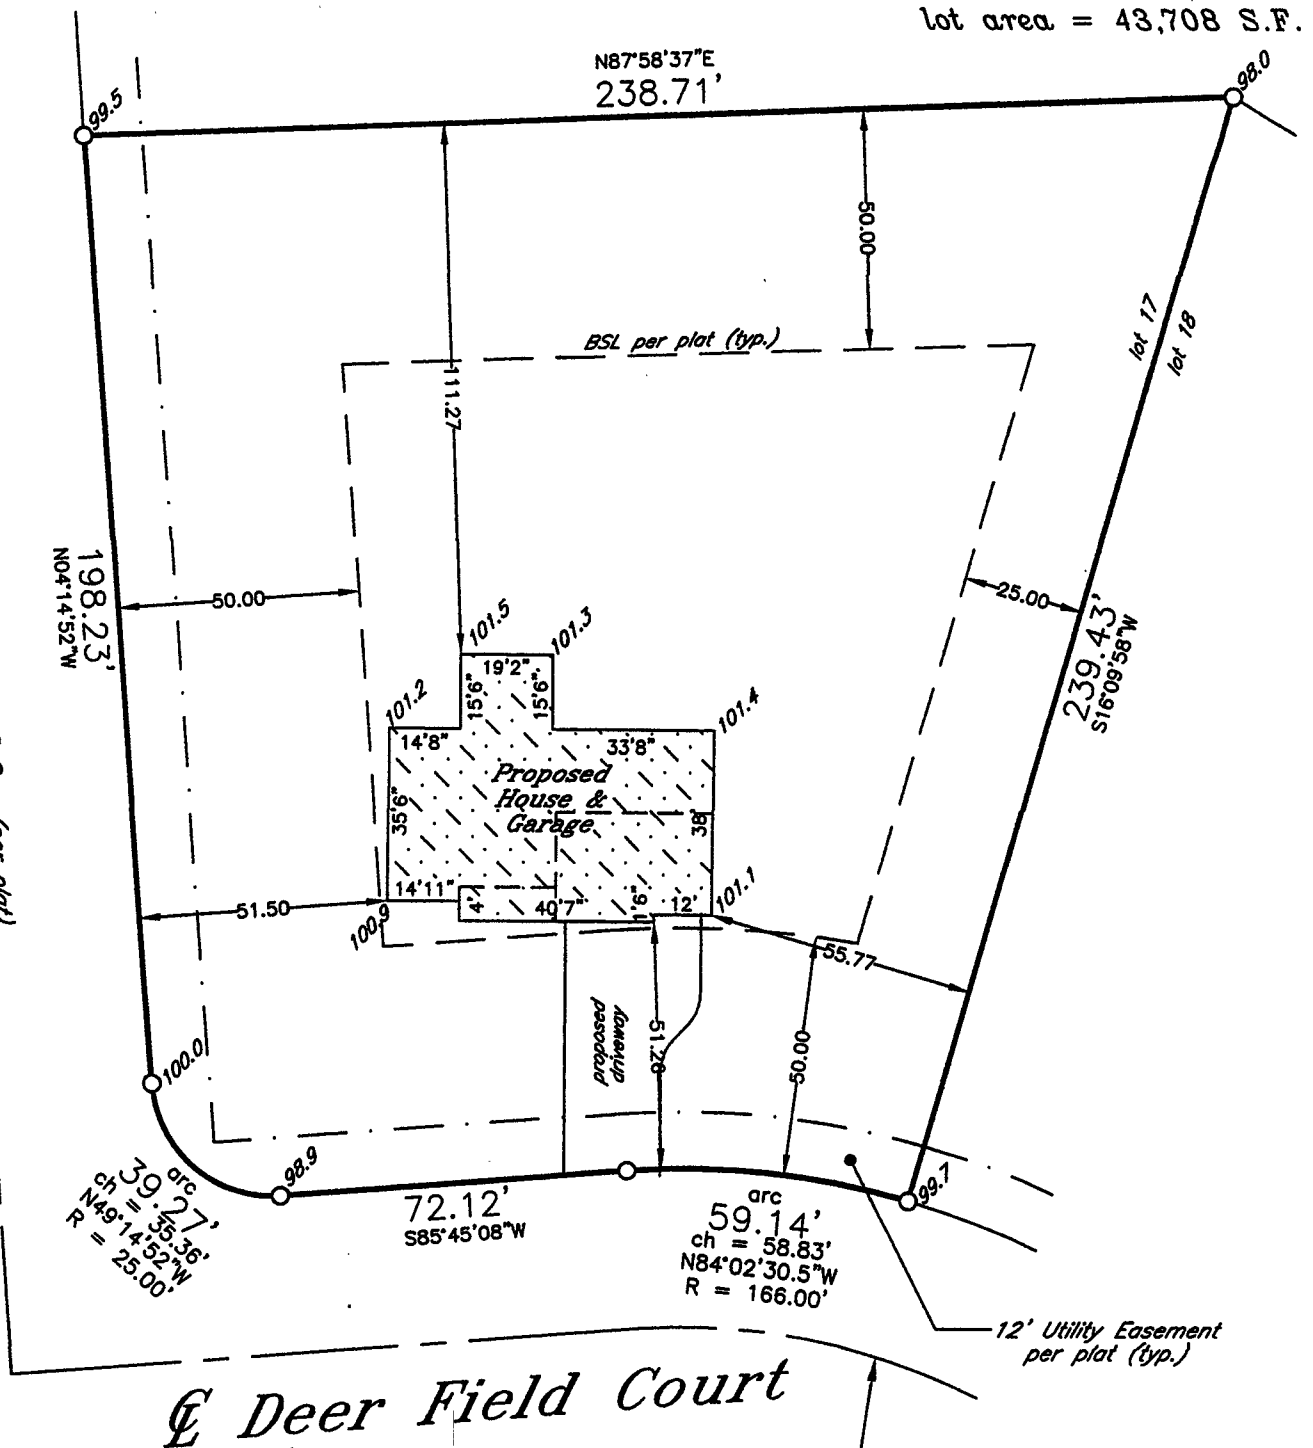

NO ACCESS (per plot)
☞ Douglas Avenue



* Verify exact number with
Town Engineering Department

* outside finish grade = EL 101.93
(advisory only) - top of foundation = EL 102.60 (advisory only) unless otherwise determined in writing by Town Engineering Department

project BENCHMARK - paint spot in center of pavement elev. = 100.00

Proposed building field staked true size. Contractor to verify all dimensions before building by same and adhere to drainage plan in effect for this subdivision. Refer to a current title report for easements or restrictions which may affect the use of this site that are not shown on the recorded subdivision plat.

J.K.R. SURVEYING, INC.
8121 22ND AVENUE
KENOSHA, WI 53143

Plat of Survey of

LOT 17 IN


BLOOMFIELD HIGHLANDS, A SUBDIVISION

in NE1/4 Section 2-1-18

TOWN OF BLOOMFIELD
WALWORTH COUNTY, WIS.

-for-

Susan Reinecke-Masak

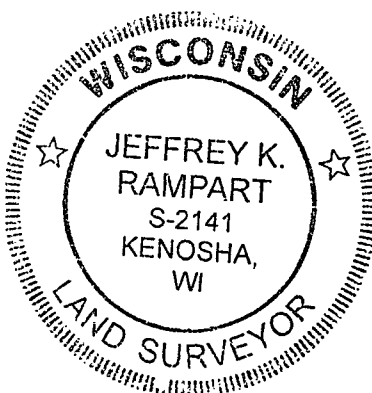

I hereby certify that
this property was
surveyed under my
direction and this
plat is a true representation thereof.

[Signature]

Reg. Land Surveyor

June 13, 2018

OCT 4 2018

[Signature]

MBH-17

118-3399