


UNIT 38-02 GENEVA NATIONAL CONDOMINIUM NO. 38

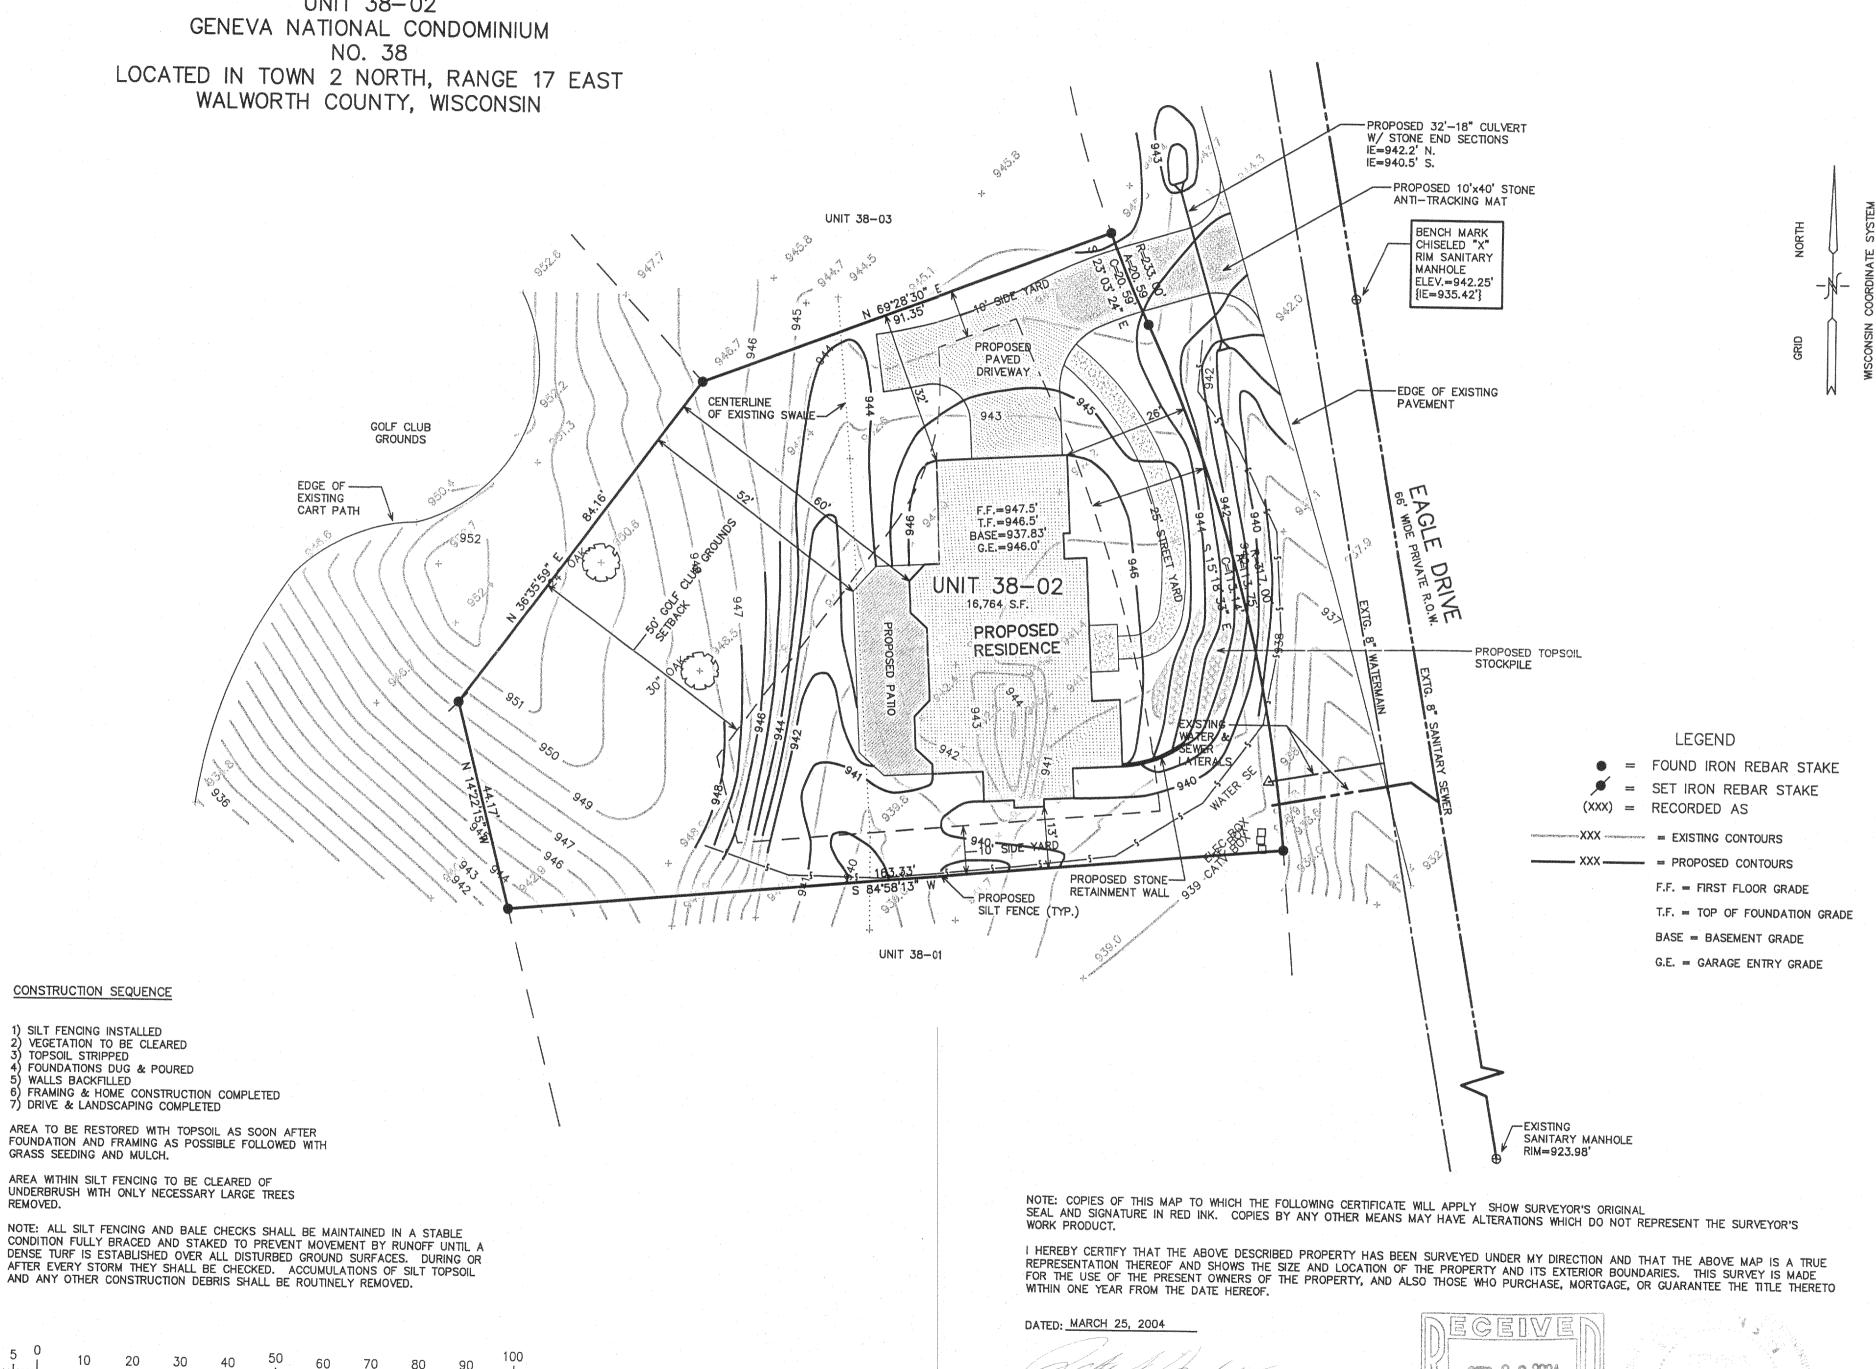

PETER S. GORDON R.L.S. 2101

REVISIONS 08/30/2004 SITE, GRADING DRAINAGE, & EROSION CONTROL PLAN

PROJECT NO. 3269.38.02 DATE: 03/25/04 SHEET NO. 1 OF 1

SED 2 2 2014