


SITE, GRADING, DRAINAGE &
EROSION CONTROL PLAN
PLAT OF SURVEY

LOT 10 OF TRINITY MOUNTAIN ESTATES
LOCATED IN PART OF THE SE 1/4 OF SECTION 13, TOWN 2 NORTH,
RANGE 17 EAST, WALWORTH COUNTY, WISCONSIN

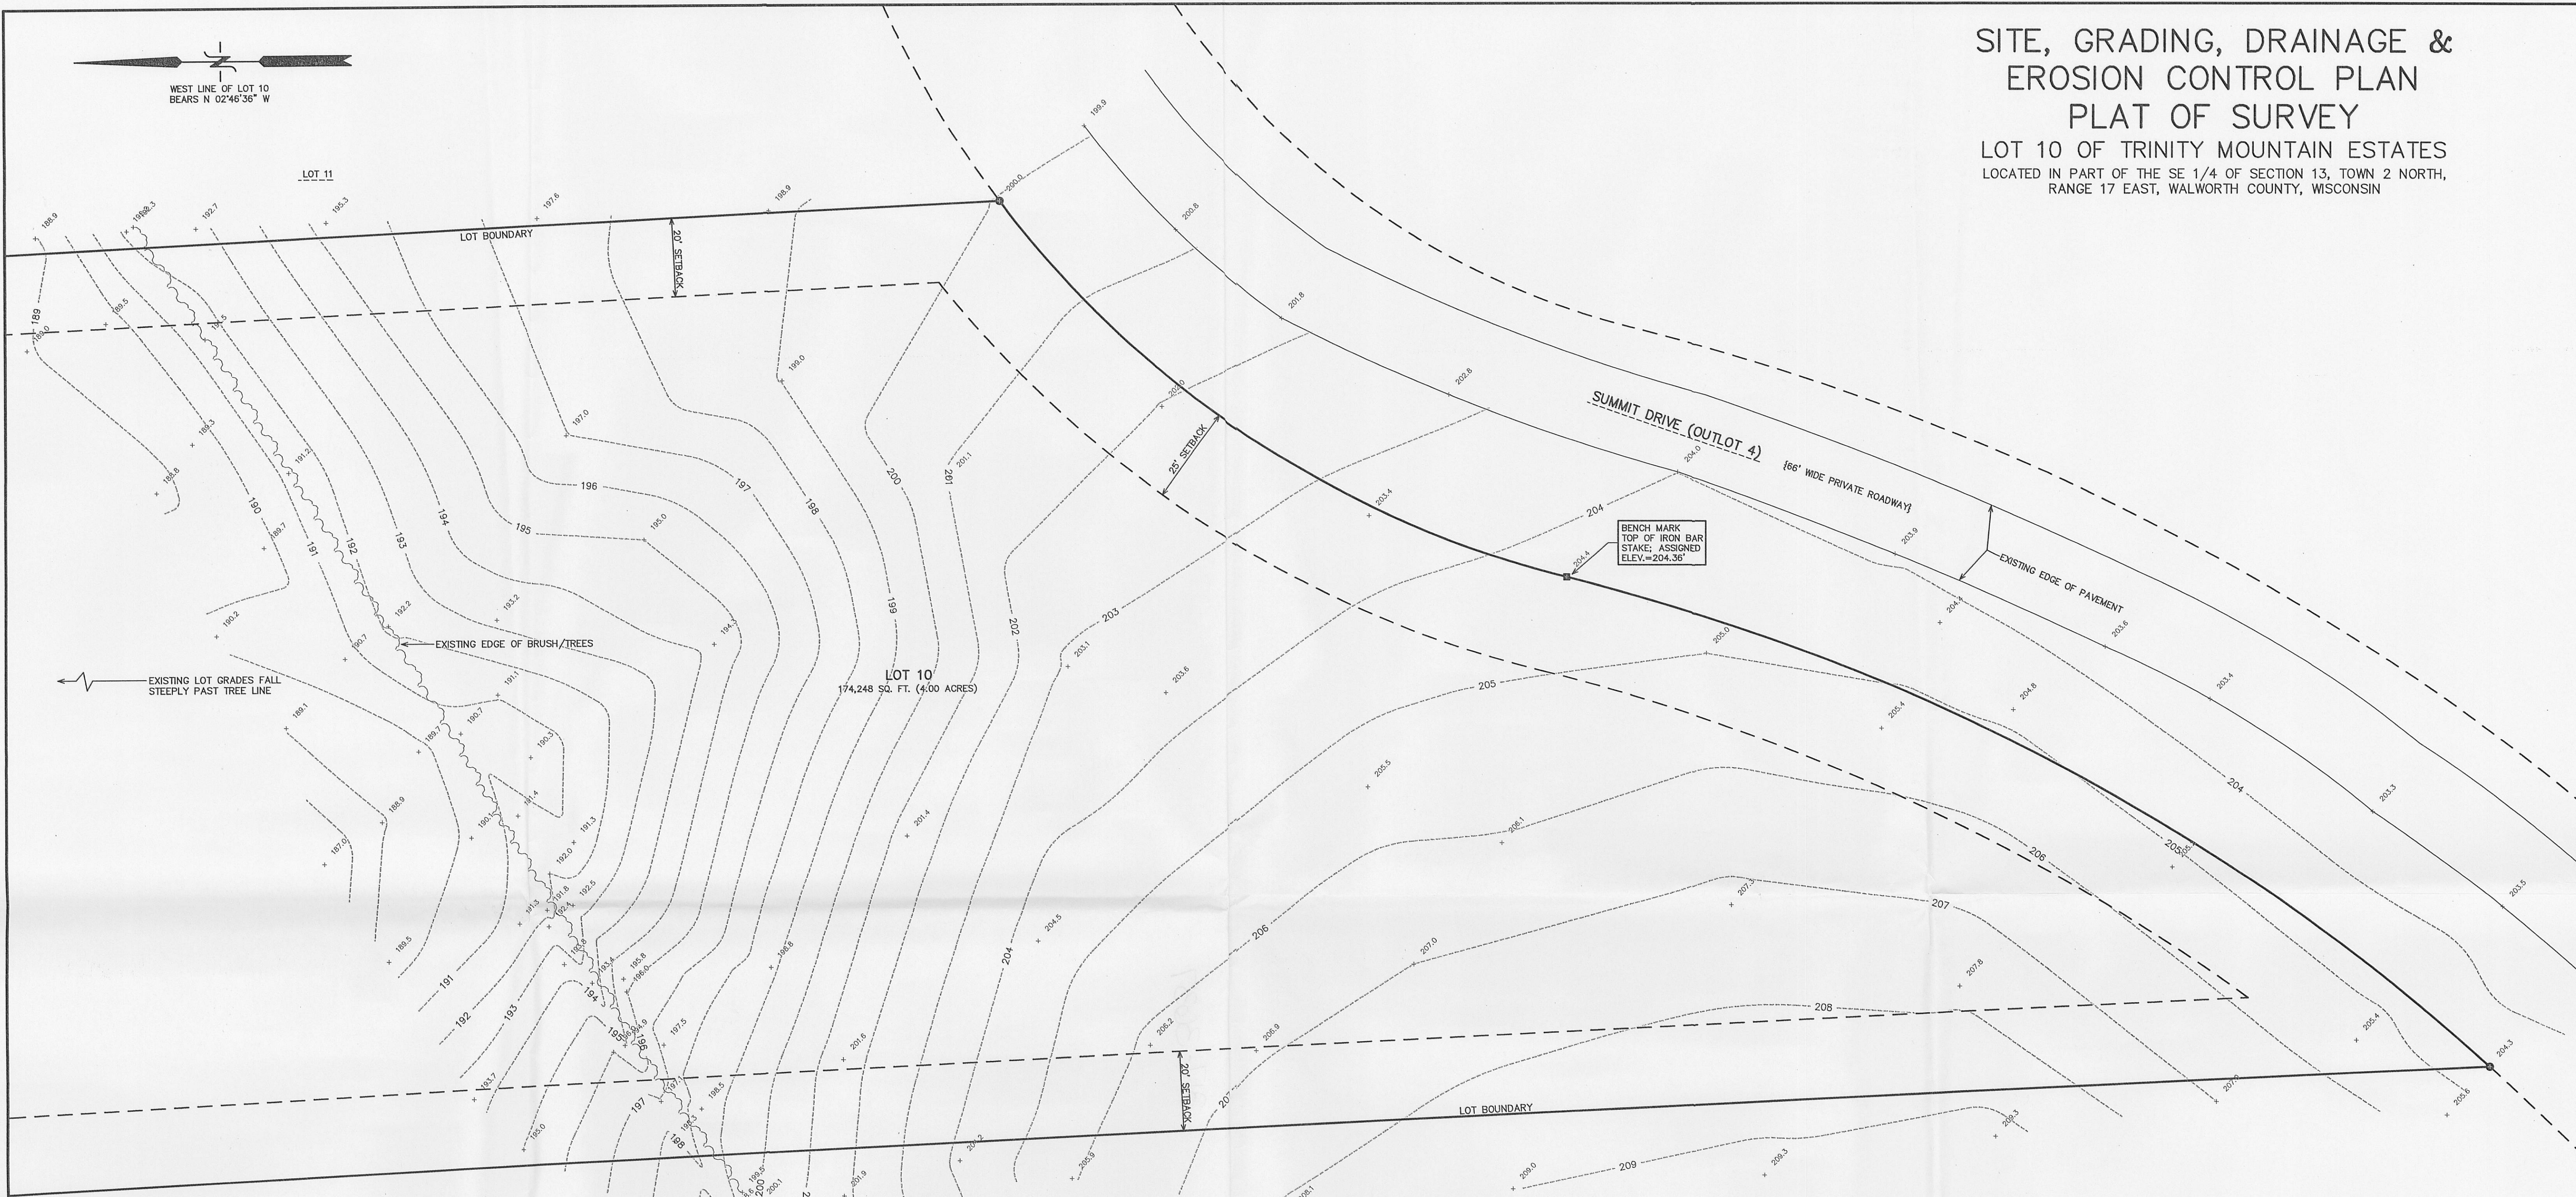

EXISTING LOT GRADES FALL
STEEPLY PAST TREE LINE


EXISTING EDGE OF BRUSH/TREES

LOT 10
174,248 SQ. FT. (4.00 ACRES)

BENCH MARK
TOP OF IRON BAR
STAKE, ASSIGNED
ELEV.=204.36'

EXISTING EDGE OF PAVEMENT




- LEGEND
- = FOUND IRON REBAR STAKE
 - = FOUND IRON BAR STAKE
 - {xxx} = RECORDED AS
 - = EXISTING LAND CONTOURS
 - = PROPOSED LAND CONTOURS

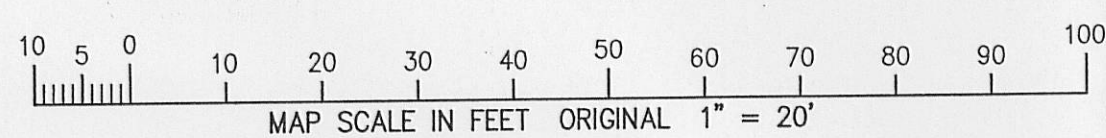



NOTE: COPIES OF THIS MAP TO WHICH THE FOLLOWING CERTIFICATE WILL APPLY SHOW SURVEYOR'S ORIGINAL SEAL AND SIGNATURE IN RED INK. COPIES BY ANY OTHER MEANS MAY HAVE ALTERATIONS WHICH DO NOT REPRESENT THE SURVEYOR'S WORK PRODUCT.

I HEREBY CERTIFY THAT THE ABOVE DESCRIBED PROPERTY HAS BEEN SURVEYED UNDER MY DIRECTION AND THAT THE ABOVE MAP IS A TRUE REPRESENTATION THEREOF AND SHOWS THE SIZE AND LOCATION OF THE PROPERTY AND ITS EXTERIOR BOUNDARIES. THIS SURVEY IS MADE FOR THE USE OF THE PRESENT OWNERS OF THE PROPERTY, AND ALSO THOSE WHO PURCHASE, MORTGAGE, OR GUARANTEE THE TITLE THERETO WITHIN ONE YEAR FROM THE DATE HEREOF.

DATED: MAY 14, 2010
Peter S. Gordon
PETER S. GORDON R.L.S. 2101

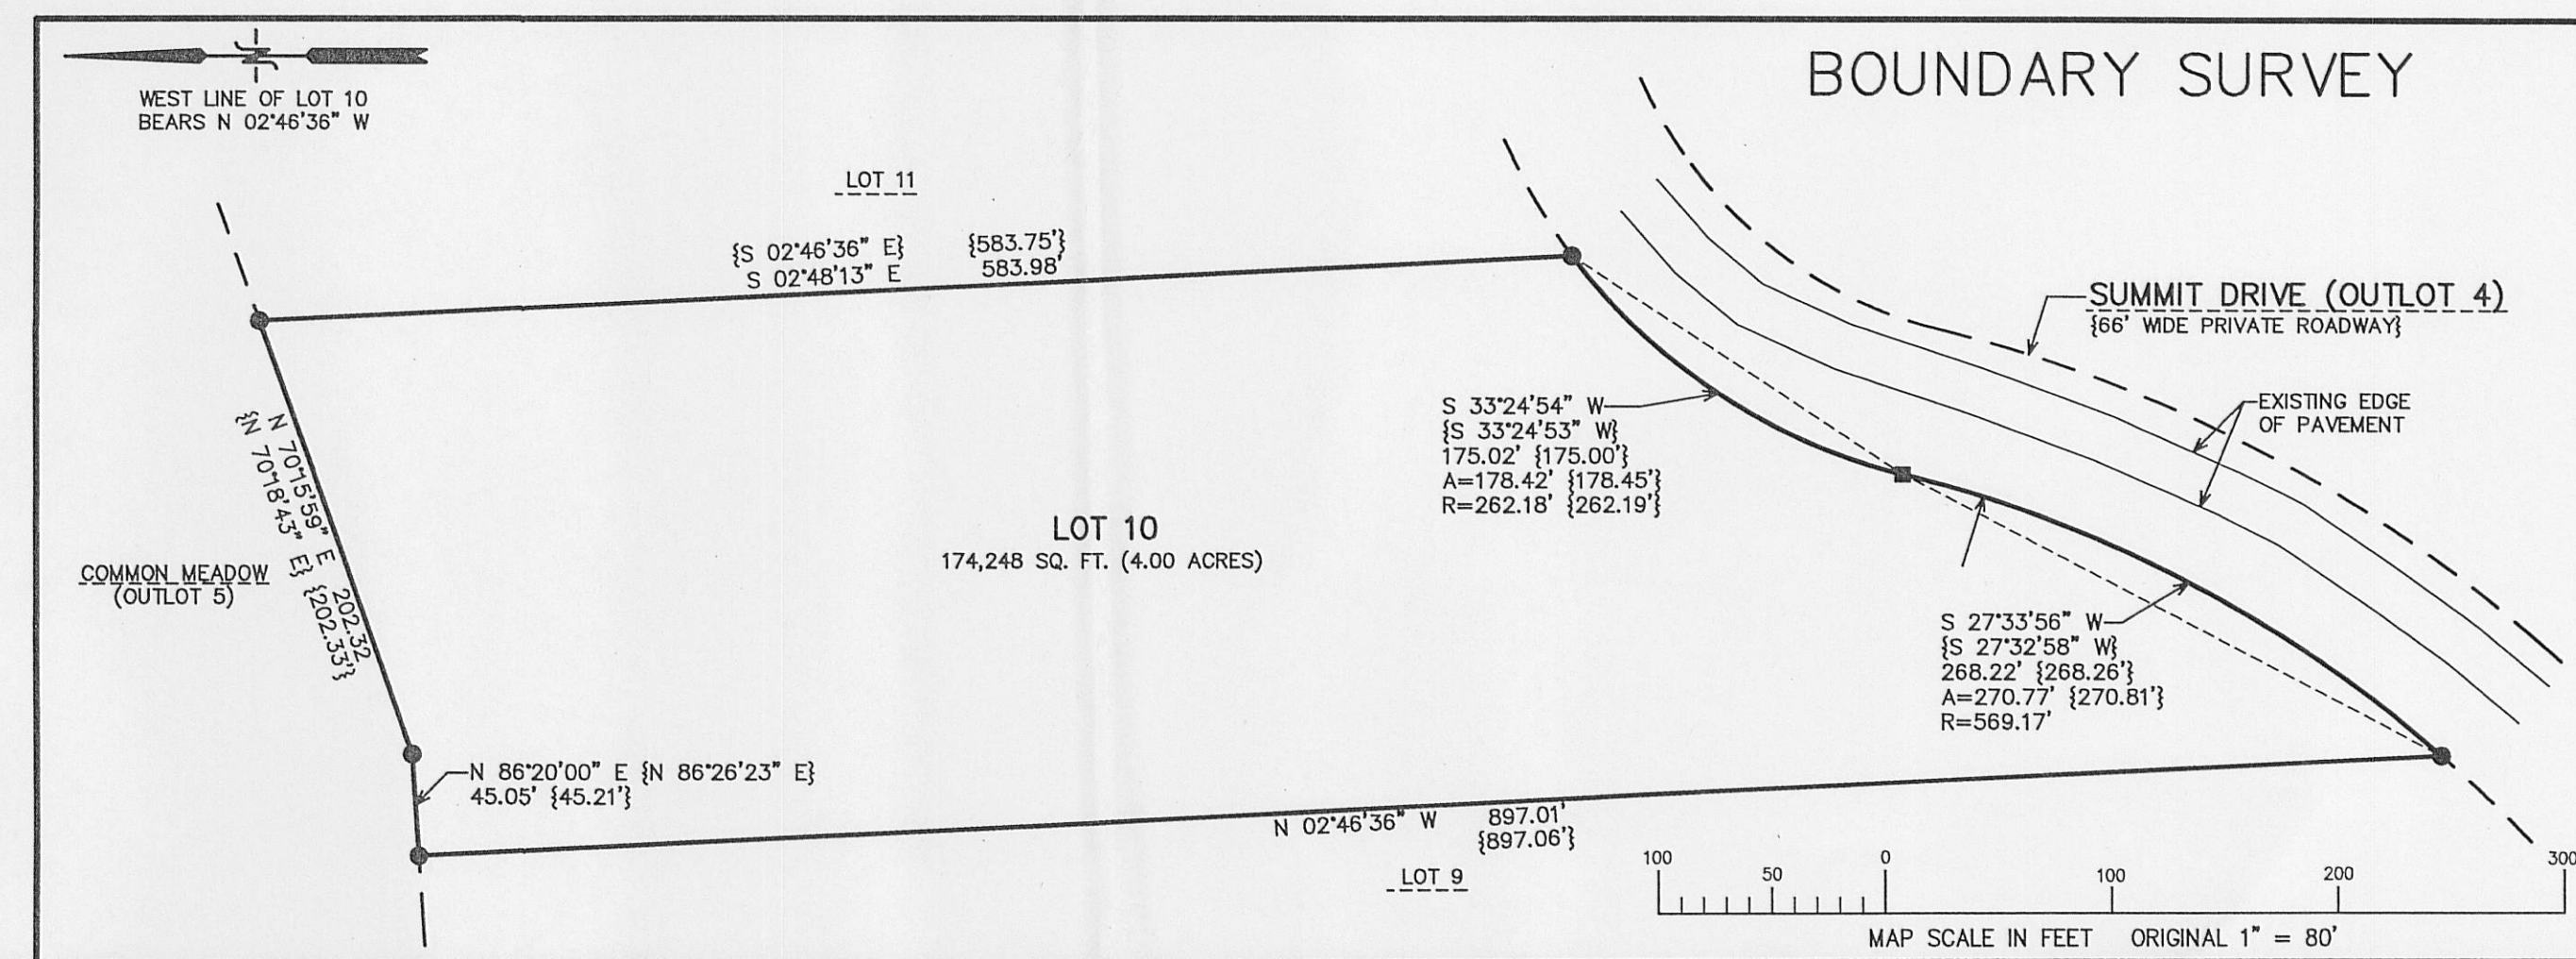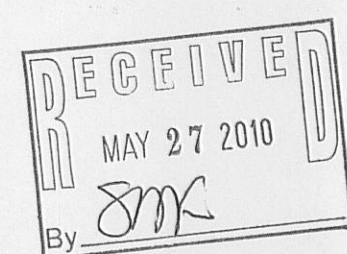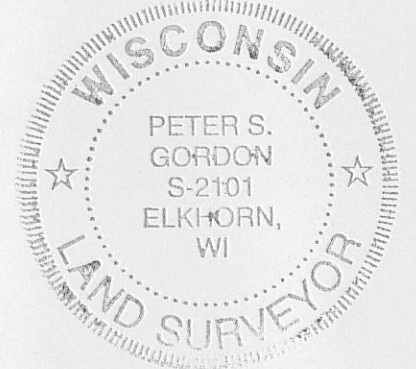

BOUNDARY SURVEY

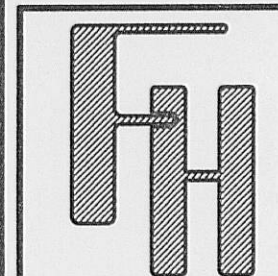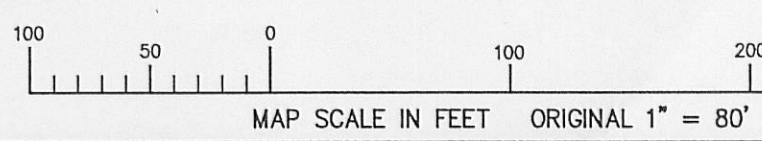

— WORK ORDERED BY —
LOWELL MANAGEMENT SERVICES
PO BOX 926
LAKE GENEVA, WISCONSIN 53147

FARRIS, HANSEN & ASSOCIATES, INC.
ENGINEERING — ARCHITECTURE — SURVEYING
7 RIDGWAY COURT P.O. BOX 437
ELKHORN, WISCONSIN 53121
OFFICE: (262) 723-2098 FAX: (262) 723-5886

REVISIONS	

PROJECT NO.
8142
DATE
5/14/2010
SHEET NO.
1 OF 1

217-3637

5/14/2010 X:\Projects\8142\DOAD\SCHEP_20100514

MAY 14 2010

JTR-10