


PLAT OF SURVEY

LOCATION: Shagbark Road, Whitewater, Wisconsin

LEGAL DESCRIPTION: Lot 14 in **SCATTERED OAKS**, located in the Southwest 1/4 of Section 36 and in the Southeast 1/4 of Section 35, Town 4 North, Range 15 East, of the Fourth Principal Meridian, Walworth County, Wisconsin.


Survey No.	Survey Description
11	August 23, 2022 (Drawing Only)
12	September 12, 2022 Moved Foundation Plan (Not Staked)
13	October 13, 2022 Staked Proposed Dwelling
18	October 18, 2022 Added FYG Per Builder; Moved Foundation Plan (Not Staked)
21	October 21, 2022 Re-staked Proposed Dwelling
25	October 25, 2022 House Location Revised (Not Restaked)
2	November 2, 2022 Re-Staked Prop. Dwelling
23	November 23, 2022 Moved Foundation Plan (Not Staked)
8	December 8, 2022 Re-Staked Proposed Dwelling
14	December 14, 2022 House Location Revised (Not Restaked)
20	December 20, 2022 Proposed Deck and Impervious Area Calcs. Added
18	Janaury 18, 2023 Re-staked Proposed Dwelling
20	February 20, 2023 Moved Foundation Plan (Not Staked); Moved Septic Area Per Soil Report
14	March 14, 2023 Re-Staked Proposed Dwelling

Survey No. 113767-S

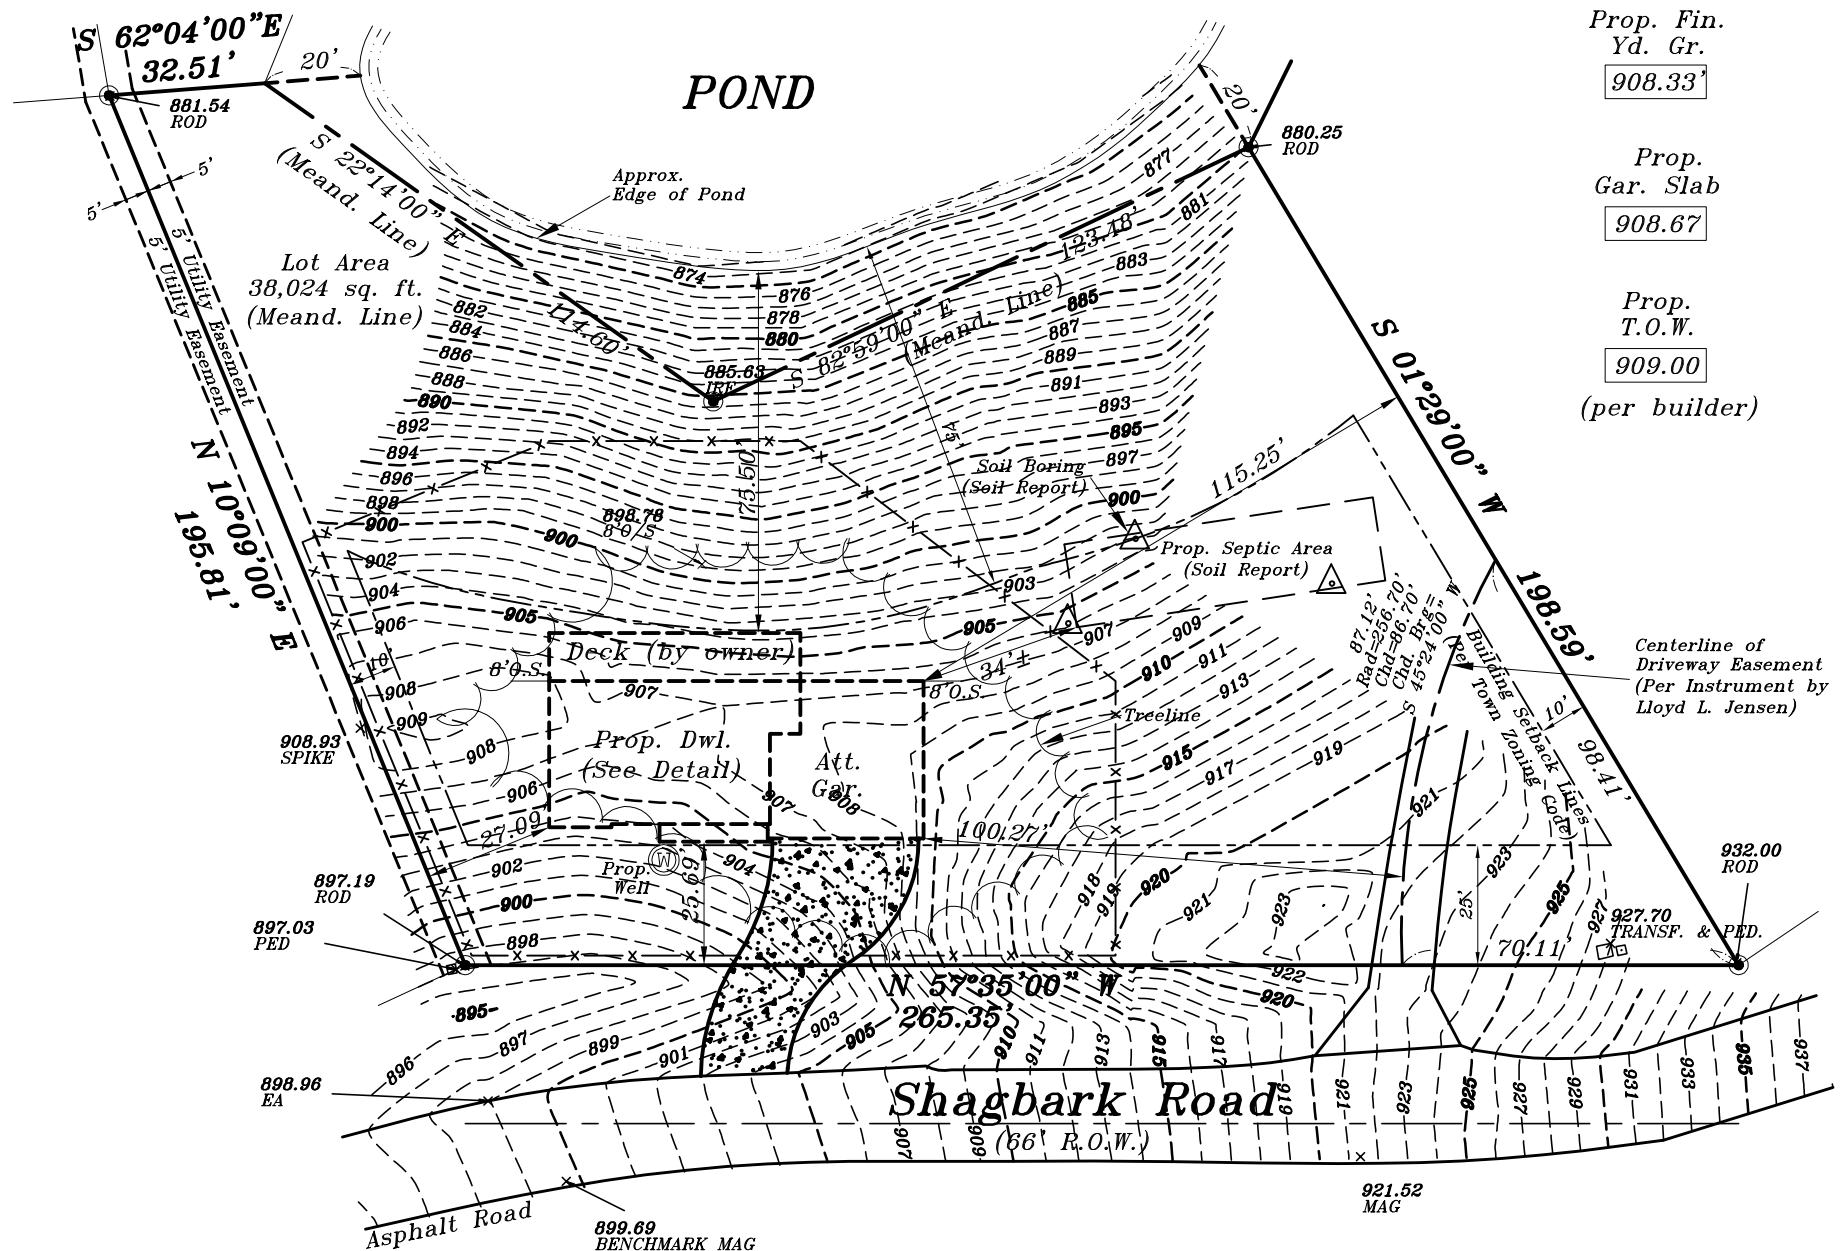

AREA CALCULATIONS (to meander line)

<i>House & Garage</i>	-	2,433 sq. ft.	(6.40%)
<i>Deck</i>	-	523 sq. ft.	(1.37%)
<i>Porch</i>	-	83 sq. ft.	(0.22%)
<i>Driveway (as shown)</i>	-	757 sq. ft.	(1.99%)
<i>Open Space</i>	-	34,228 sq. ft.	(90.02%)
Total	-	38,024 sq. ft.	(100%)

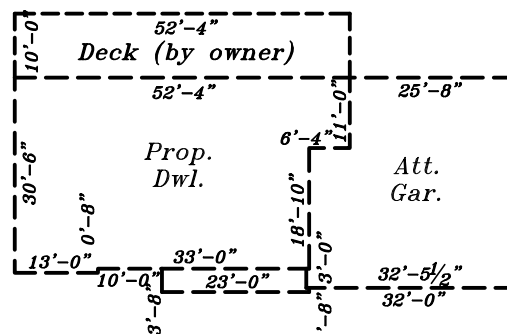

DETAIL
Scale
1"=30'

*Proposed finished yard, 1st floor
or top of foundation grade shown
on this drawing is a suggested
grade and should be verified by
the owner, builder or municipality*

**METROPOLITAN SURVEY
SERVICE, INC.**

PROFESSIONAL LAND SURVEYORS

9415 West Forest Home Avenue, Suite 202

Hales Corners, Wisconsin 53130

PH. (414) 529-5380

survey@metropolitansurvey.com


www.metropolitansurvey.com




- — Denotes Iron Pipe Found
 ◎ — Denotes Iron Pipe Set

000.0 — Denotes Proposed Grade

—x—x—x— Denotes Proposed Silt Screen

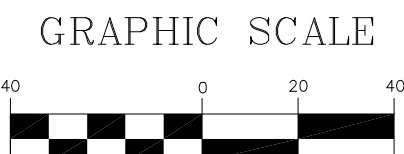

(IN FEET)
1 inch = 40 ft.

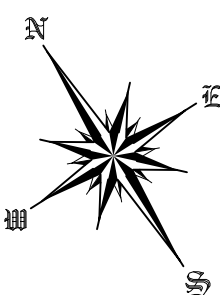

I HEREBY CERTIFY THAT I HAVE SURVEYED THE ABOVE DESCRIBED PROPERTY AND THAT THE ABOVE MAP IS A TRUE REPRESENTATION THEREOF AND SHOWS THE SIZE AND LOCATION OF THE PROPERTY. ITS EXTERIOR BOUNDARIES, THE LOCATION OF ALL VISIBLE STRUCTURES AND DIMENSIONS OF ALL PRINCIPAL BUILDINGS THEREON, BOUNDARY FENCES, APPARENT EASEMENTS AND ROADWAYS AND VISIBLE ENCROACHMENT, IF ANY.

THIS SURVEY IS MADE FOR THE EXCLUSIVE USE OF THE PRESENT OWNERS OF THE PROPERTY, AND ALSO THOSE WHO PURCHASE, MORTGAGE, OR GUARANTEE THE TITLE THERETO WITHIN ONE (1) YEAR FROM THE DATE HEREOF.

SIGNED

Handwritten signature: Robert J. Sawyer

Dennis C. Sauer
Professional Land Surveyor S-2421