
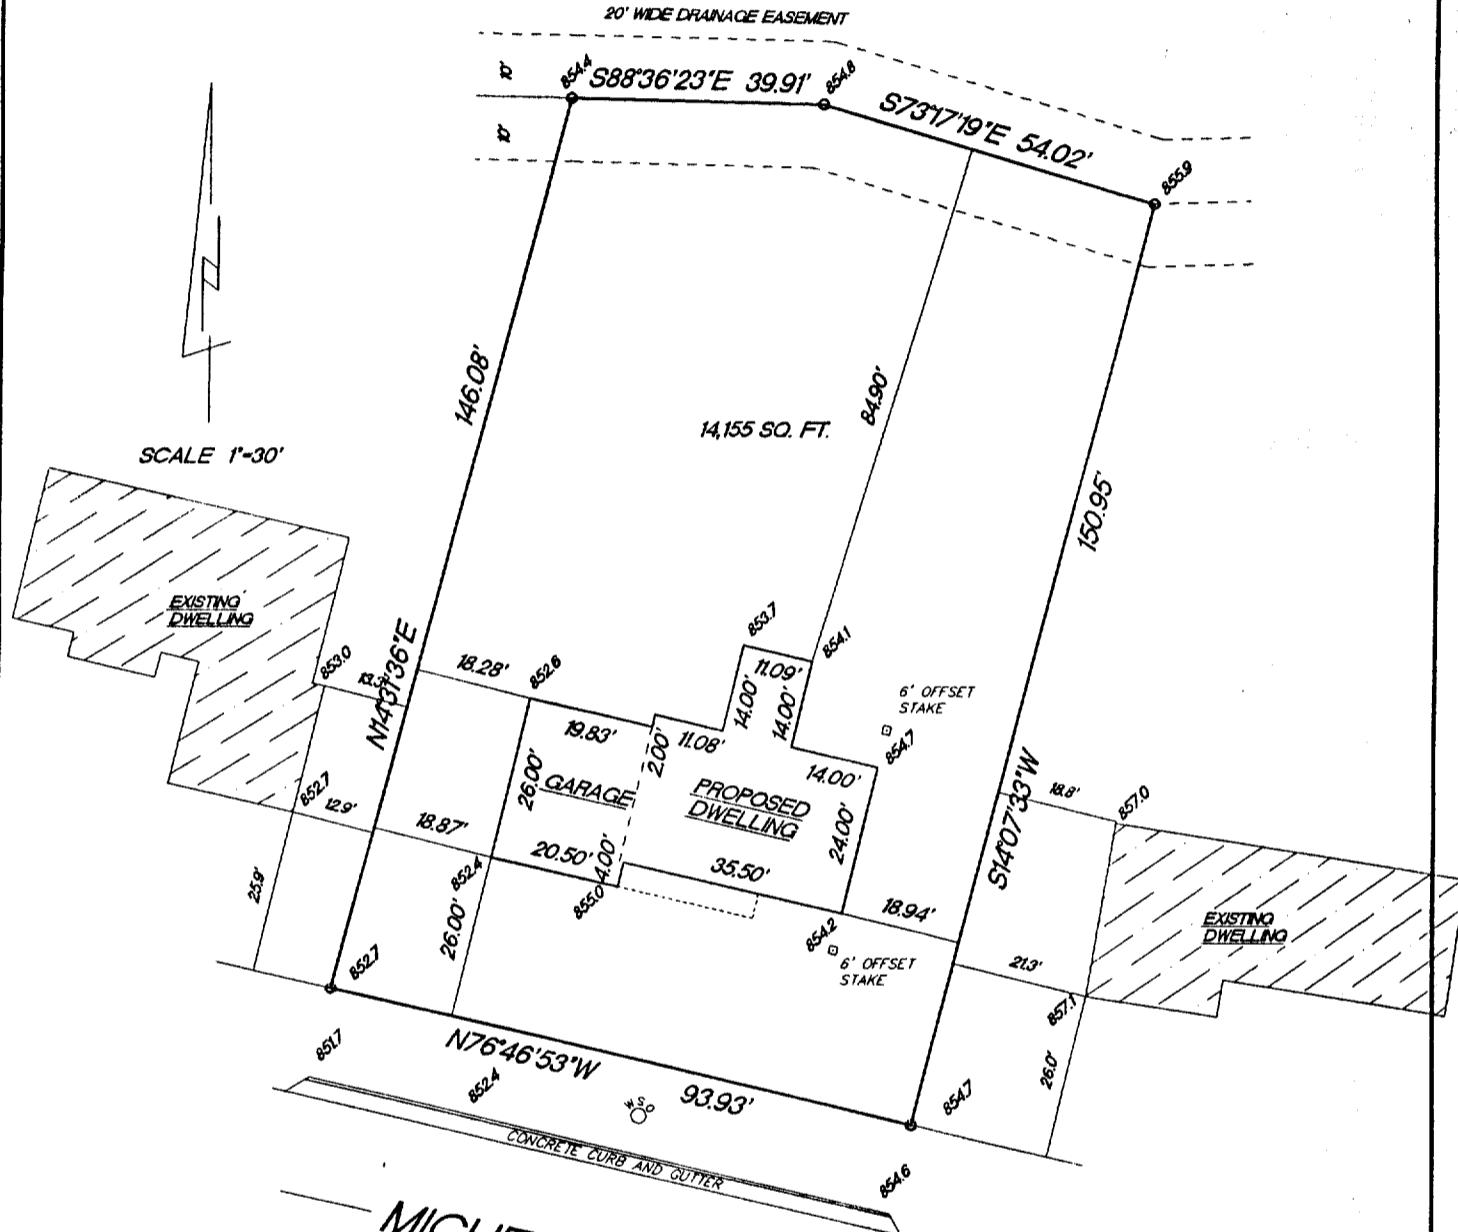


PLAT OF SURVEY

LOT 128, STERLING OAKS ADDITION NO. 1, being a part of the Northwest 1/4 and Southwest 1/4 of the Northeast 1/4 and a part of the Northeast 1/4 and Southeast 1/4 of the Northwest 1/4, all in Section 20, Town 4 North, Range 18 East, Village of East Troy, Walworth County, Wisconsin.

Surveyed for: Bielinski Bros. Builders Inc./Randall and Rene Miller

Suggested yard grade per grading plan: 854.00/855.90

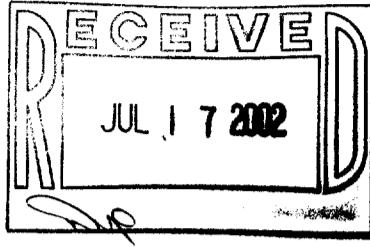

- FOUND 1" IRON PIPE
EXISTING SPOT ELEVATIONS

"I hereby certify that I have surveyed the above described property and that the above map is a true representation thereof and shows the size and location of the property, its exterior boundaries, the location of all visible structures and dimension of all principal buildings thereon, boundary fences, apparent easements, roadways and encroachments if any."

"This survey is made for the use of the present owners of the property, and also those who purchase, mortgage or guarantee the title thereto within one year from date hereof."

KETTLE MORaine SURVEYING INC.


**KETTLE MORAINE SURVEY
W356 S8050 Godfrey Lane**

W356 39050 Godfrey L
Eagle, Wisconsin 53119

Eagle Wisconsin
P.O. Box 357

F.O. BOX 397
(262) 594-3484

(202) 554-3484

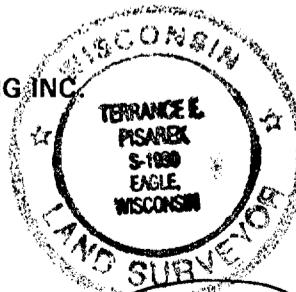

THIS IS NOT AN ORIGINAL SURVEY UNLESS THE SEAL IS RED.

6/26/02

DATE

TEP

FIELD WORK BY

169

DRAWN BY

02096

JOB NUMBER