


SITE, GRADING, DRAINAGE, AND EROSION CONTROL PLAN PLAT OF SURVEY

LOCATED IN PART OF THE SOUTHEAST 1/4 OF SECTION 35,
TOWN 1 NORTH, RANGE 18 EAST, VILLAGE OF GENOA CITY,
WALWORTH COUNTY, WISCONSIN

ASSIGNED CENTERLINE OF C.T.H. "B"
S 89°49'19" E

8/3/2010 X:\Projects\7487\Draw\SGDECP-20100803

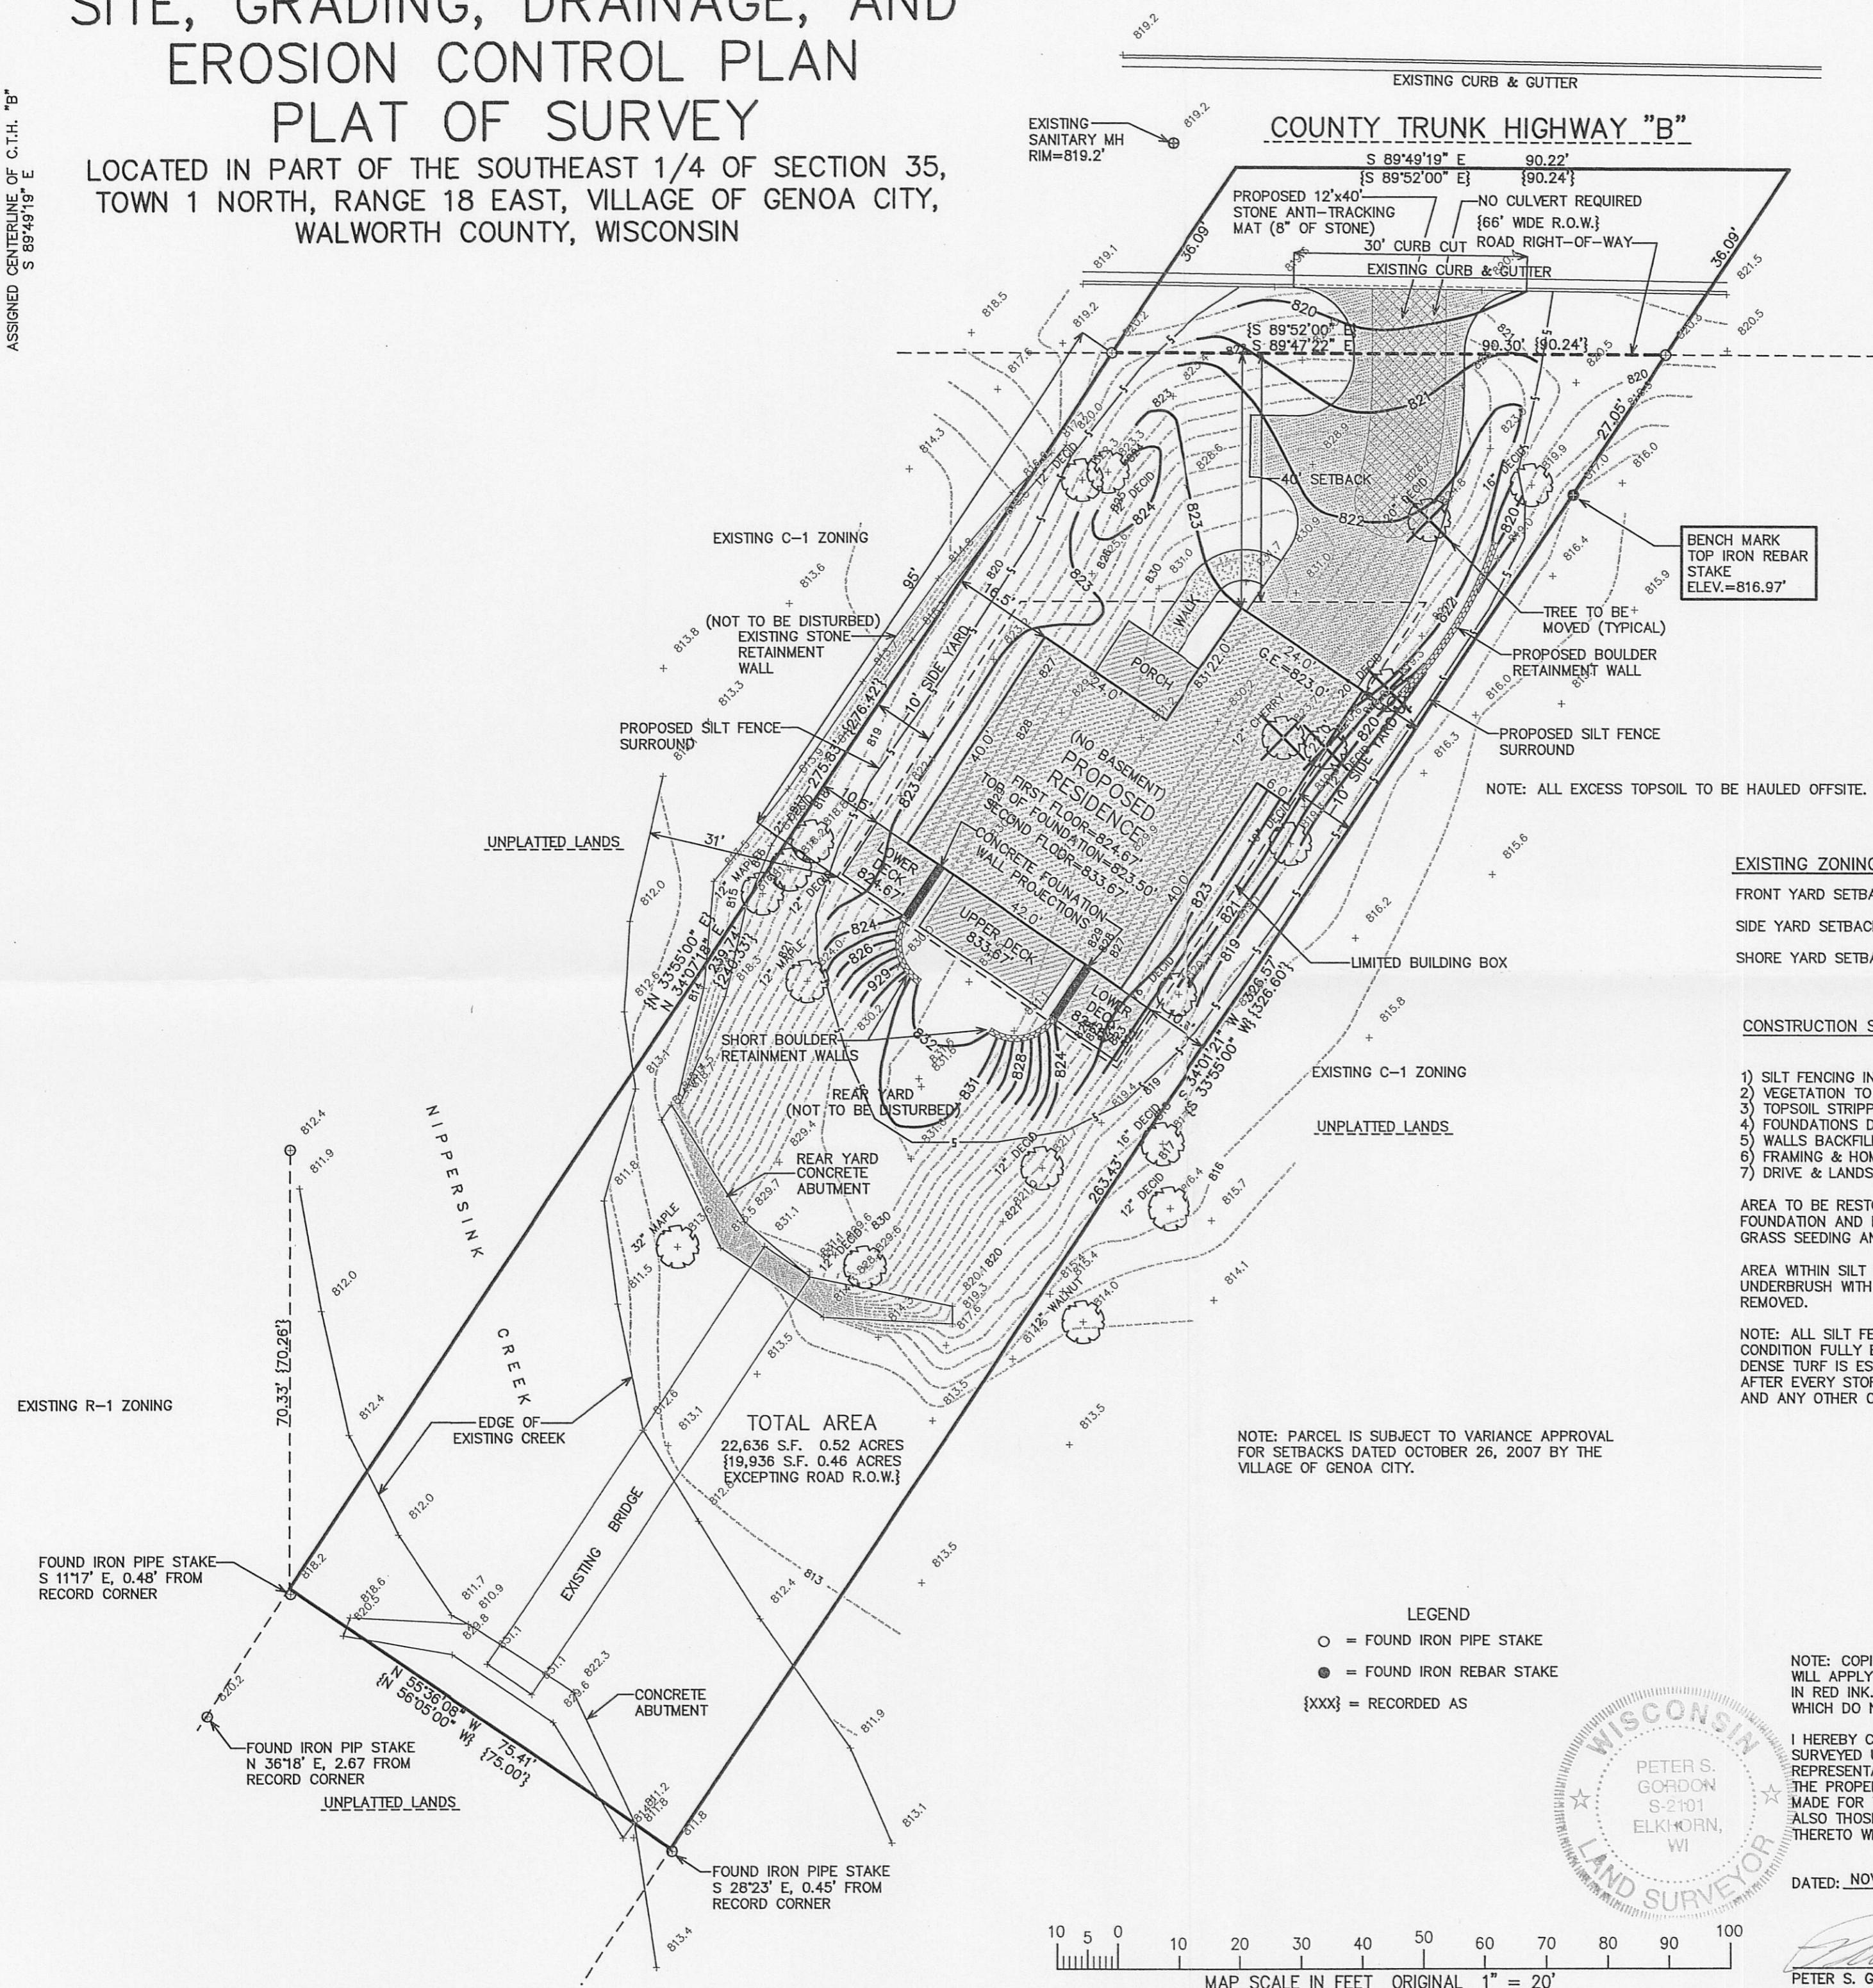

RECEIVED
AUG 19 2010
8M
By

5H

WORK ORDERED BY -
DON BASS
1041B ROUTE 173
HEBRON, IL 60334

FARRIS, HANSEN & ASSOCIATES, INC.
ENGINEERING - ARCHITECTURE - SURVEYING
7 RIDGEWAY COURT P.O. BOX 437
ELKHORN, WISCONSIN 53121
OFFICE: (262) 723-2098 FAX: (262) 723-5686

REVISIONS
8/3/2010-KB
FINALIZE SITE
GRADING PLAN

PROJECT NO.
7487
DATE:
11/12/2007
SHEET NO.
1 OF 1