



# GOLFVIEW CONDOMINIUM

CITY OF LAKE GENEVA

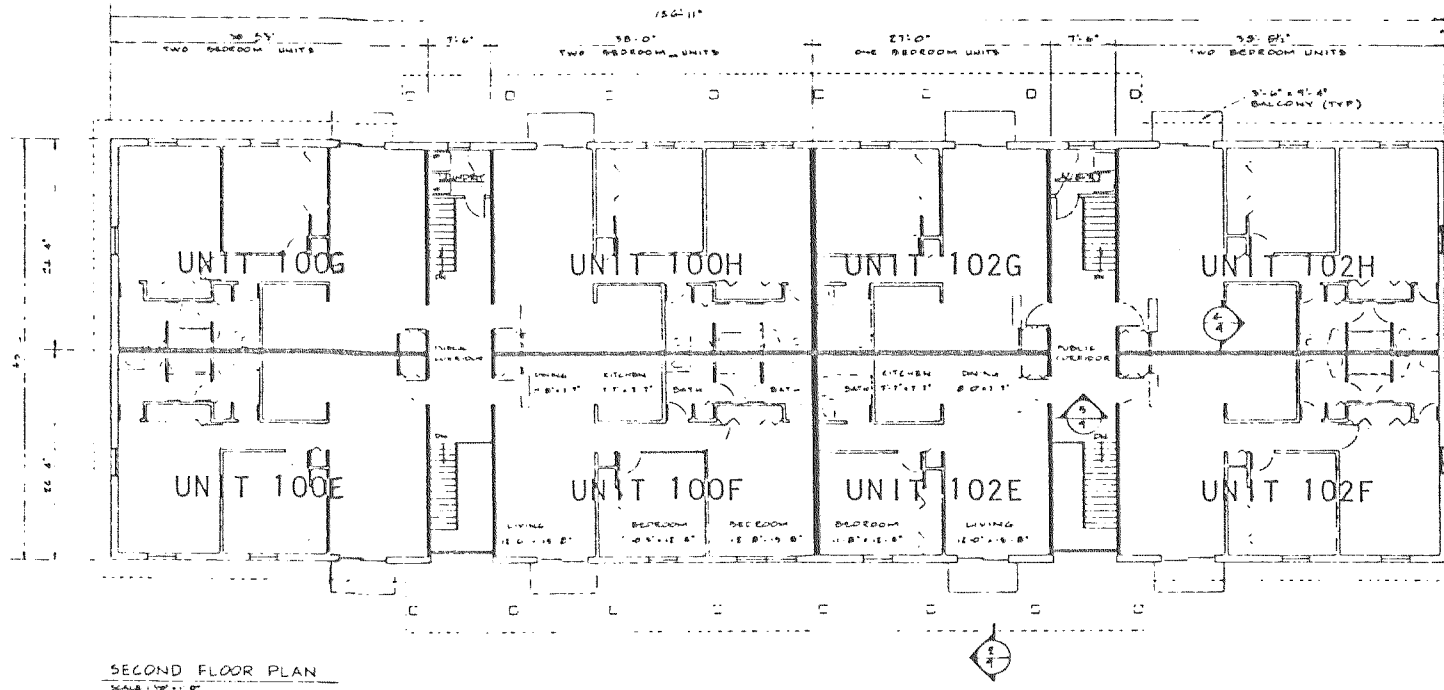


SECOND FLOOR PLAN  
SCALE 1/8" = 1'-0"

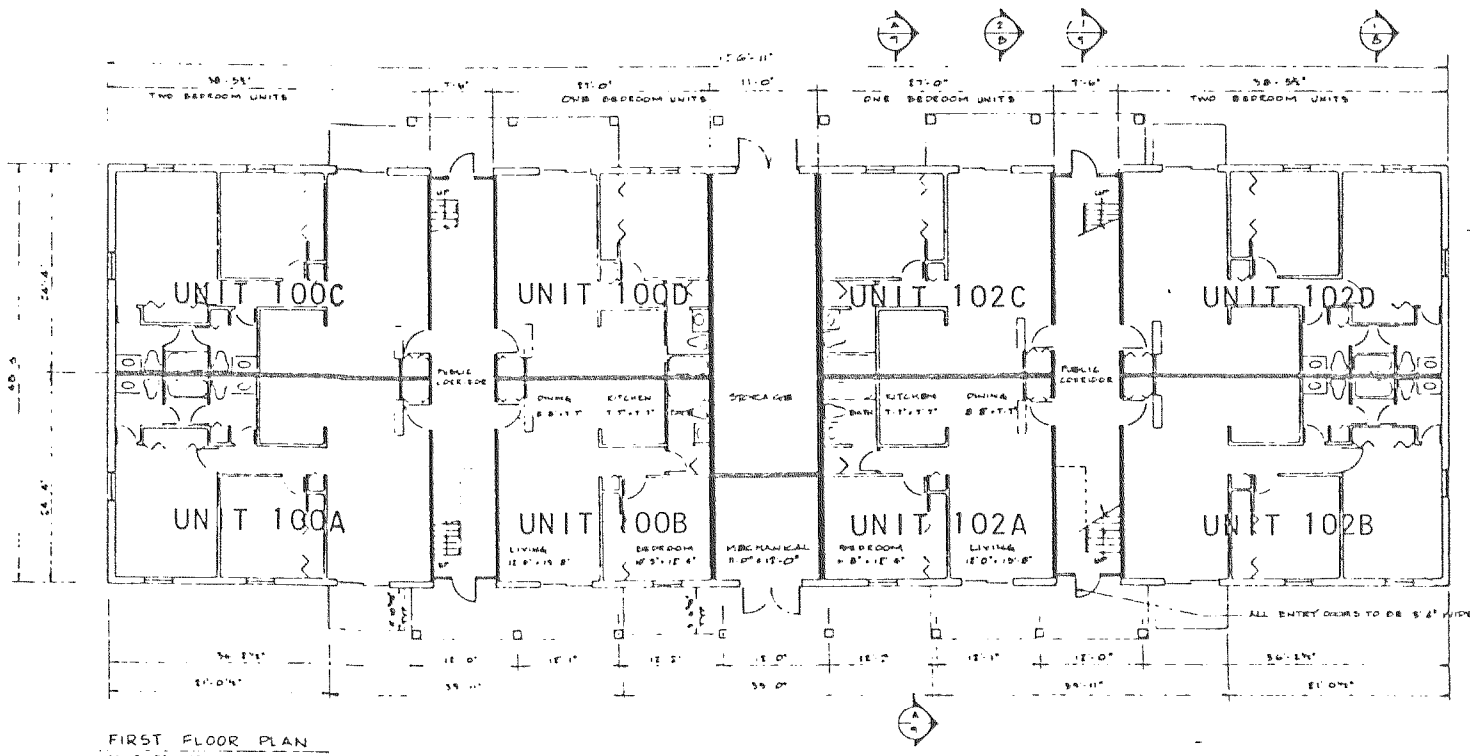

FIRST FLOOR PLAN  
SCALE 1/8" = 1'-0"

NOTE  
ALL DIMENSIONS ON THIS SHEET  
ARE TO FACE UNLESS NOTED  
OTHERWISE.  
SEE SHEET 3 FOR FOUNDATION PLAN  
SHEET 4 FOR INTERIOR FINISH  
SHEET 5 FOR EXTERIOR FINISH  
SHEET 6 FOR ROOFING PLAN  
SHEET 7 FOR ELEVATIONS

LEGEND  
PRT POSITIVE WALLS

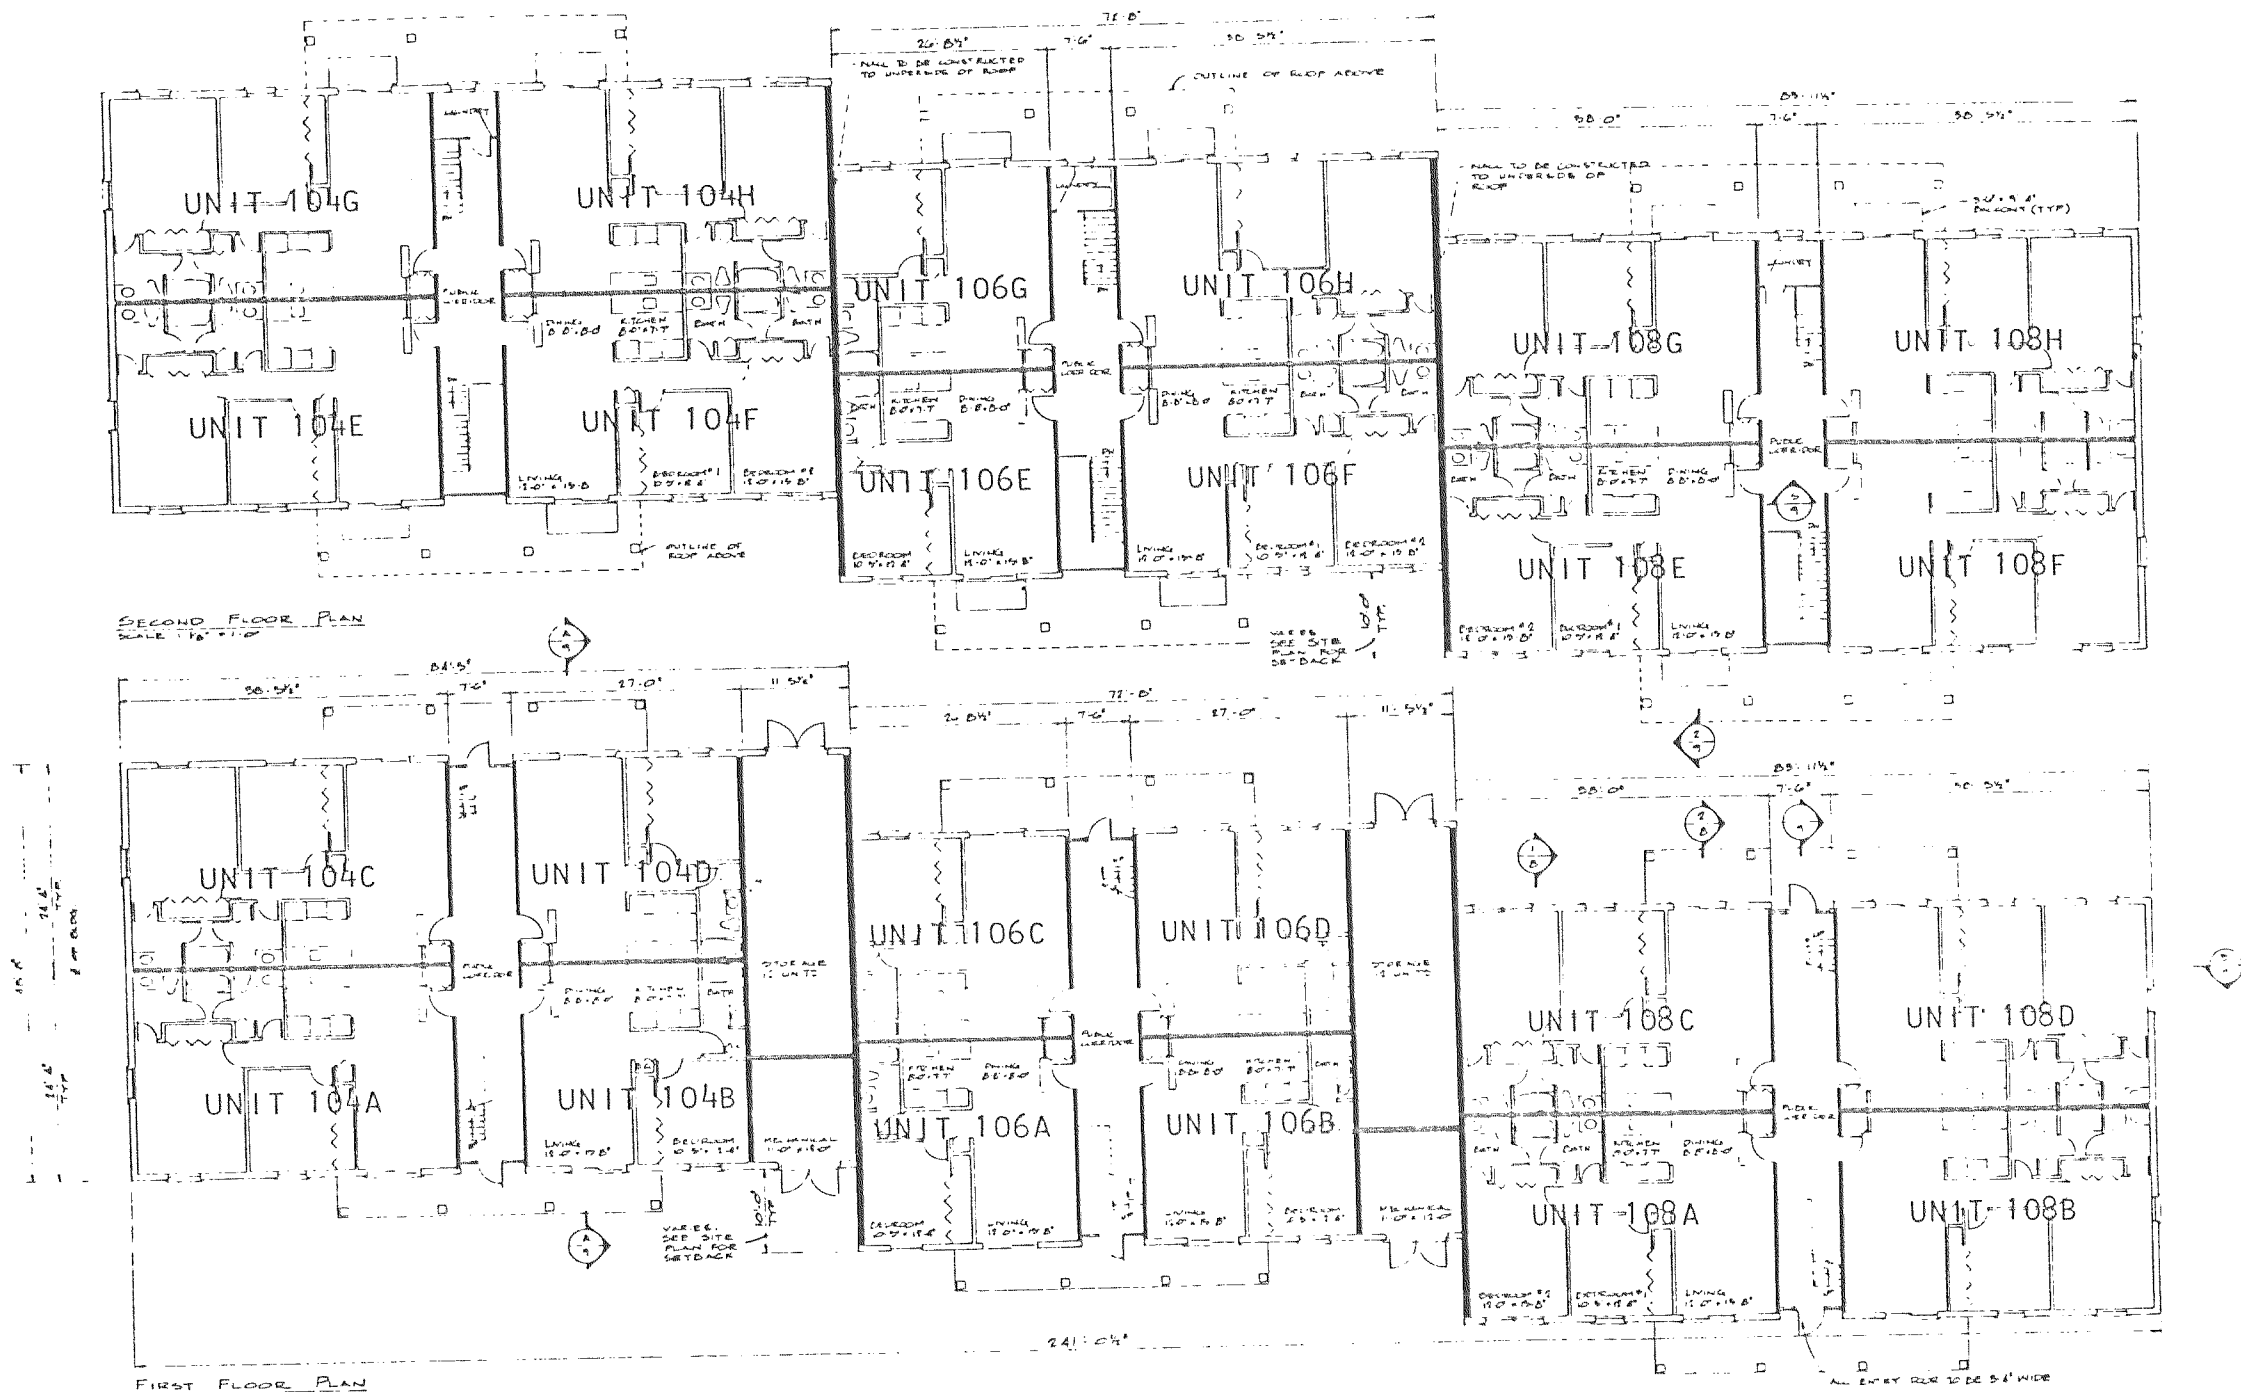

SECOND FLOOR PLAN  
SCALE 1/8" = 1'-0"

FIRST FLOOR PLAN  
SCALE 1/8" = 1'-0"

NOTE  
ALL DIMENSIONS ON THIS SHEET  
ARE TO FACE UNLESS NOTED  
OTHERWISE.  
SEE SHEET 3 FOR FOUNDATION PLAN  
SHEET 4 FOR INTERIOR FINISH  
SHEET 5 FOR EXTERIOR FINISH  
SHEET 6 FOR ROOFING PLAN  
SHEET 7 FOR ELEVATIONS

LEGEND  
PRT POSITIVE WALLS

NOTE  
IF AT LEAST 1 UNIT IN THE 24 UNIT BUILDING  
SHALL HAVE A BATH ENCLOSED FOR  
HANDICAPPED PERSONS WITH A BATH  
AND WALK-IN SHOWER APARTMENT BATH  
IF EITHER BATH MEETS & BATH FOR 24 UNIT  
BUILDING SHALL HAVE AN ENCLOSED BATH  
EQUIPPED WITH HANDICAPPED PERSON