
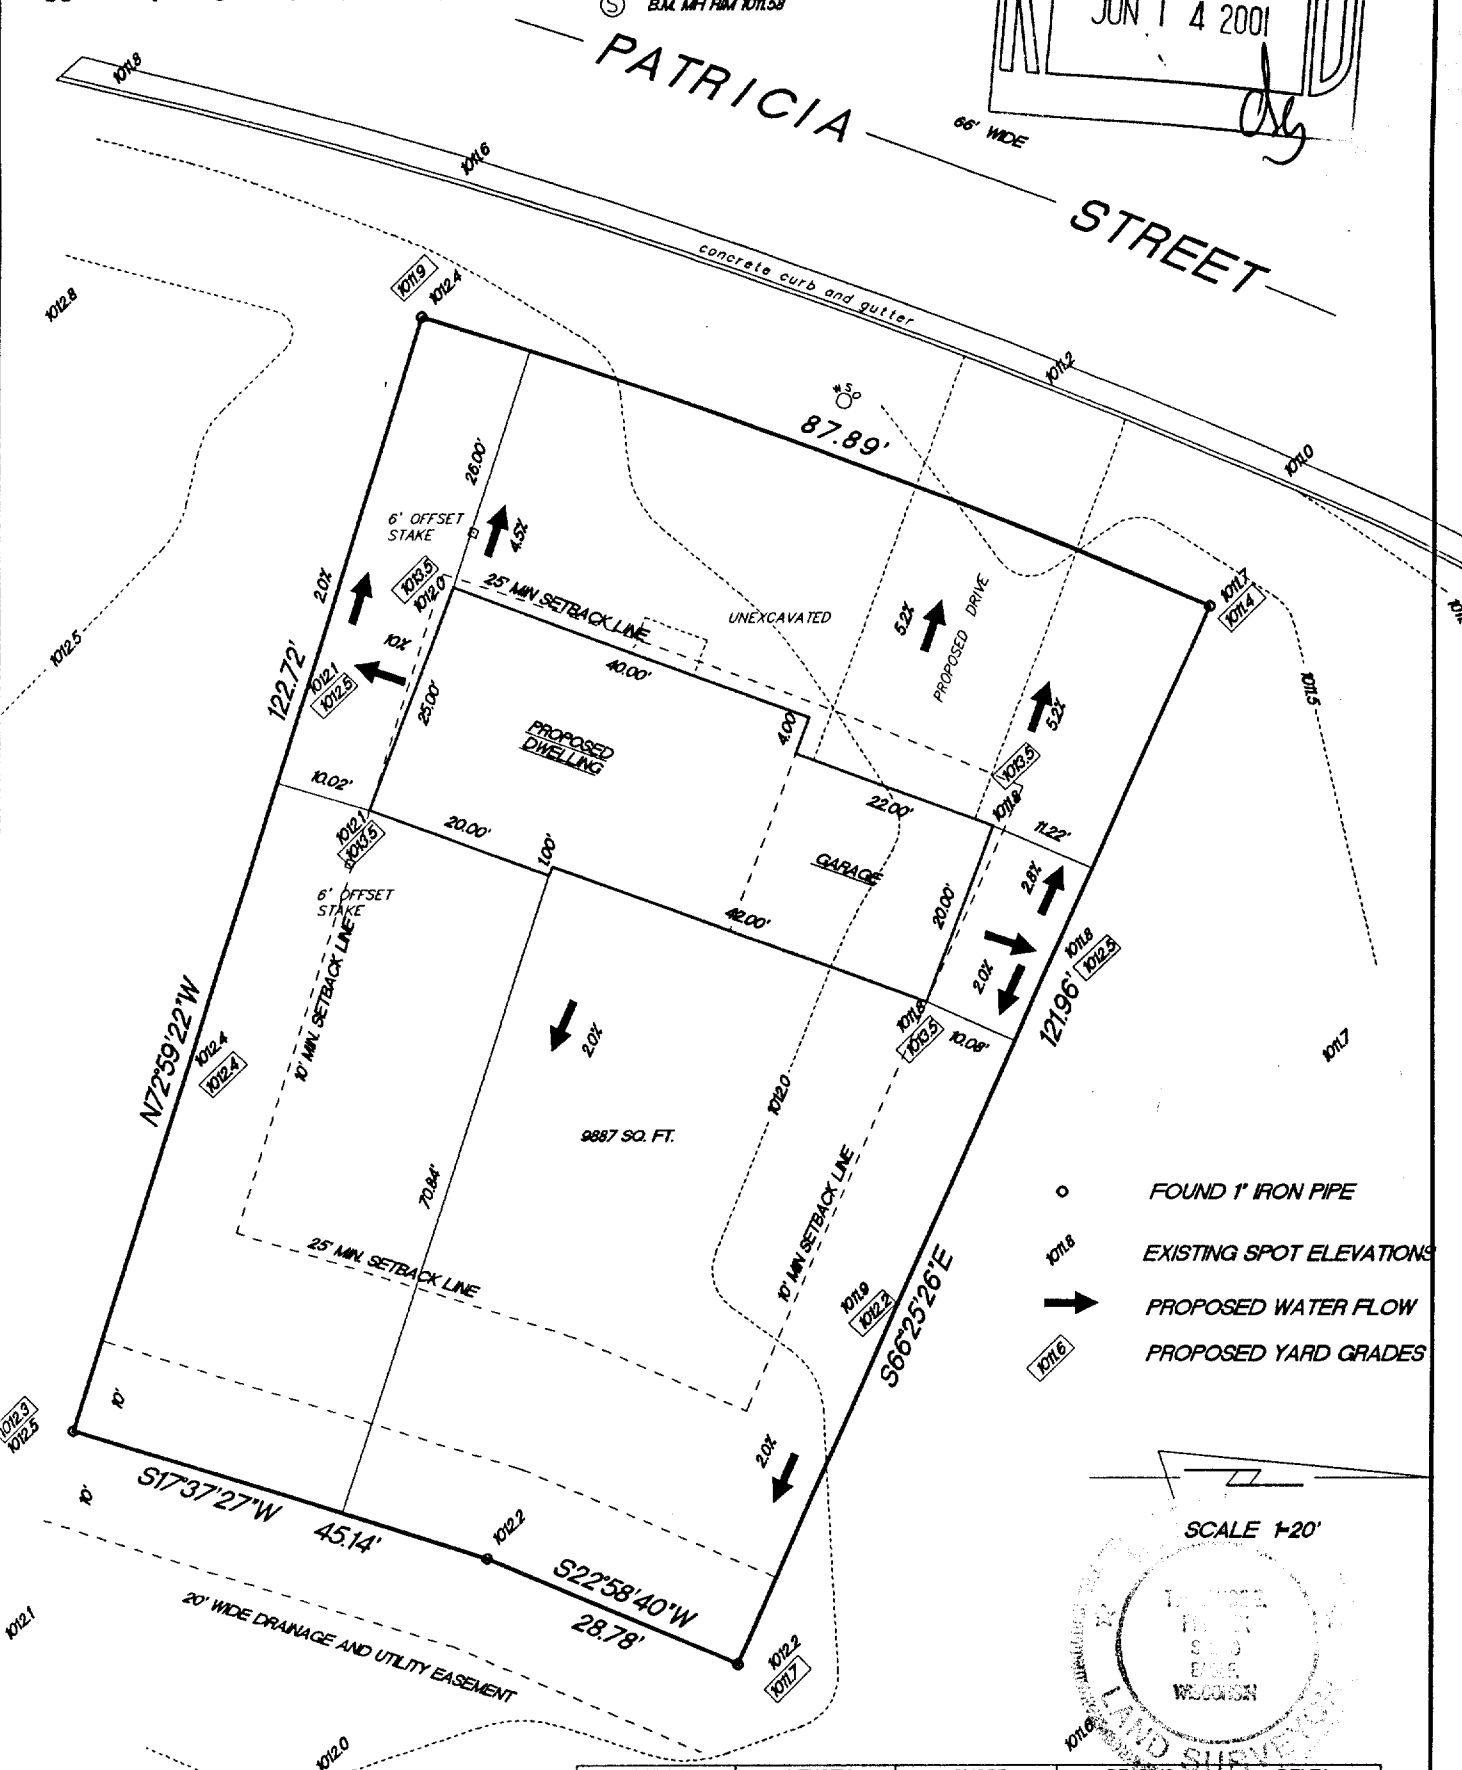


**PLAT OF SURVEY  
"PROPOSED GRADING PLAN"**


LOT 39, HARVEST POINTE, being a part of Lot 4 of Certified Survey Map No. 2083, and a part of the Northeast 1/4, Northwest 1/4, Southeast 1/4 and the Southwest 1/4 of the Southwest 1/4 of Section 30, Town 3 North, Range 17 East, City of Elkhorn, Walworth County, Wisconsin.

Surveyed for: Bielinski Brothers Builders/Philip and Kimberly Meersman  
Suggested yard grade per grading plan: 1013.5

© B.M. MH FBM 1011.58

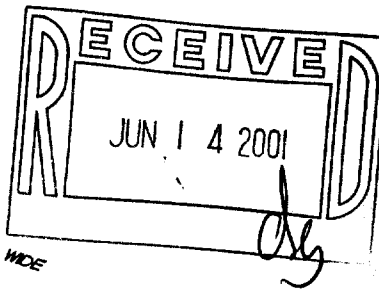

- FOUND 1" IRON PIPE
- EXISTING SPOT ELEVATIONS
- ➔ PROPOSED WATER FLOW
- ▣ PROPOSED YARD GRADES

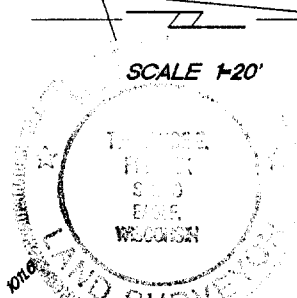

RADIUS	LENGTH	CHORD	BEARING	DELTA
287.00'			S2017°34.5'E	06°33'57"

"I hereby certify that I have surveyed the above described property and that the above map is a true representation thereof and shows the size and location of the property, its exterior boundaries, the location of all visible structures and dimension of all principal buildings thereon, boundary fences, apparent easements, roadways and encroachments if any."  
"This survey is made for the use of the present owners of the property, and also those who purchase, mortgage or guarantee the title thereto within one year from date hereof."

**KETTLE MORAIN SURVEYING**  
W356 S9050 Godfrey Lane  
Eagle Wisconsin 53119  
P.O. Box 357  
(262) 594-3484  
Terrance E. Pisarek R.L.S.

THIS IS NOT AN ORIGINAL SURVEY UNLESS THE SEAL IS RED.

5/23/01 DATE TEP/DW FIELD WORK BY TEP DRAWN BY 01093 JOB NUMBER

YHP-39 004-1379