


PLAT OF SURVEY SITE, GRADING, DRAINAGE & EROSION CONTROL PLAN

LOT 19 OF COUNTRY CLUB ESTATES ADDITION "E"
LOCATED IN THE VILLAGE OF FONTANA-ON-GENEVA LAKE,
WALWORTH COUNTY, WISCONSIN

SOUTHERLY LINE OF COUNTRY CLUB DRIVE
BEARS N 79°41'00" E

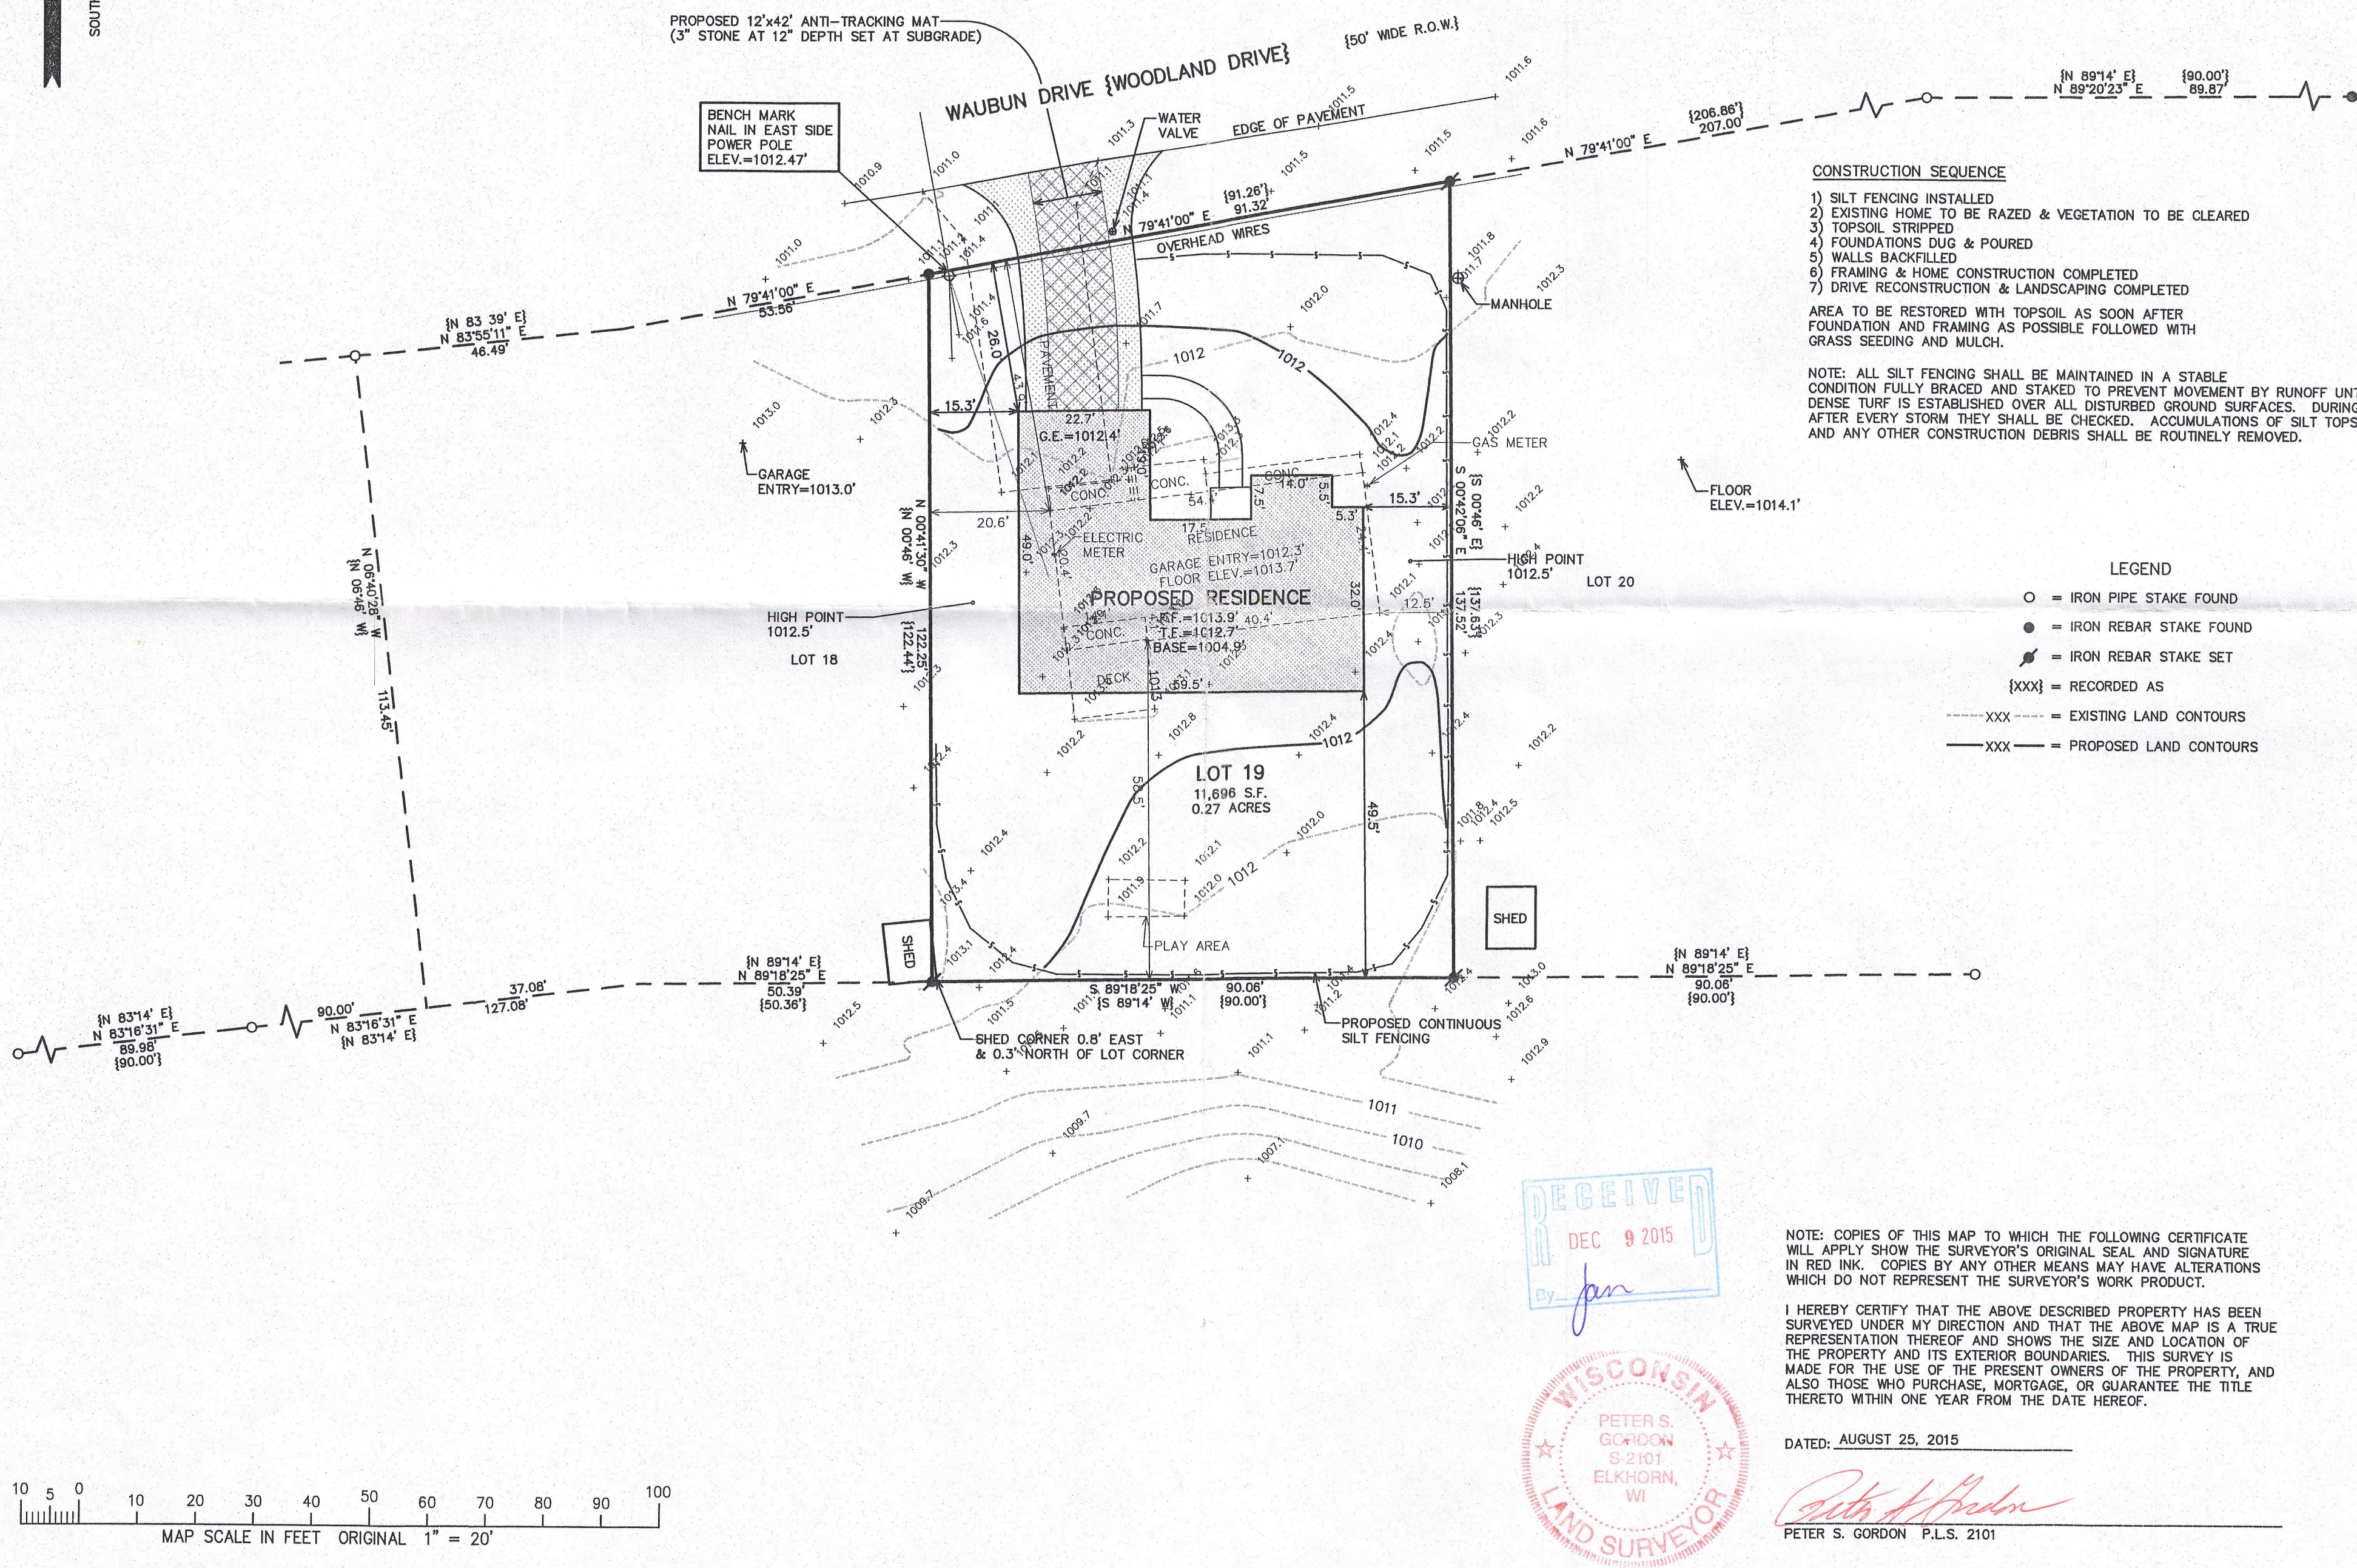

JONAS RESIDENCE

WORK ORDERED BY -
BASSO BUILDERS, INC.
405 SKYLINE DRIVE
LAKE GENEVA, WI 53147

FARRIS, HANSEN & ASSOCIATES, INC.
ENGINEERING - ARCHITECTURE - SURVEYING
7 RIDGWAY COURT P.O. BOX 437
ELKHORN, WISCONSIN 53121
OFFICE: (262) 723-2098 FAX: (262) 723-5866

REVISIONS

PROJECT NO.
9349
DATE:
8/25/2015
SHEET NO.
1 OF 1

SCFE-19

005-3170