


# Manning Way

\* Verify exact number with City Engineering Department

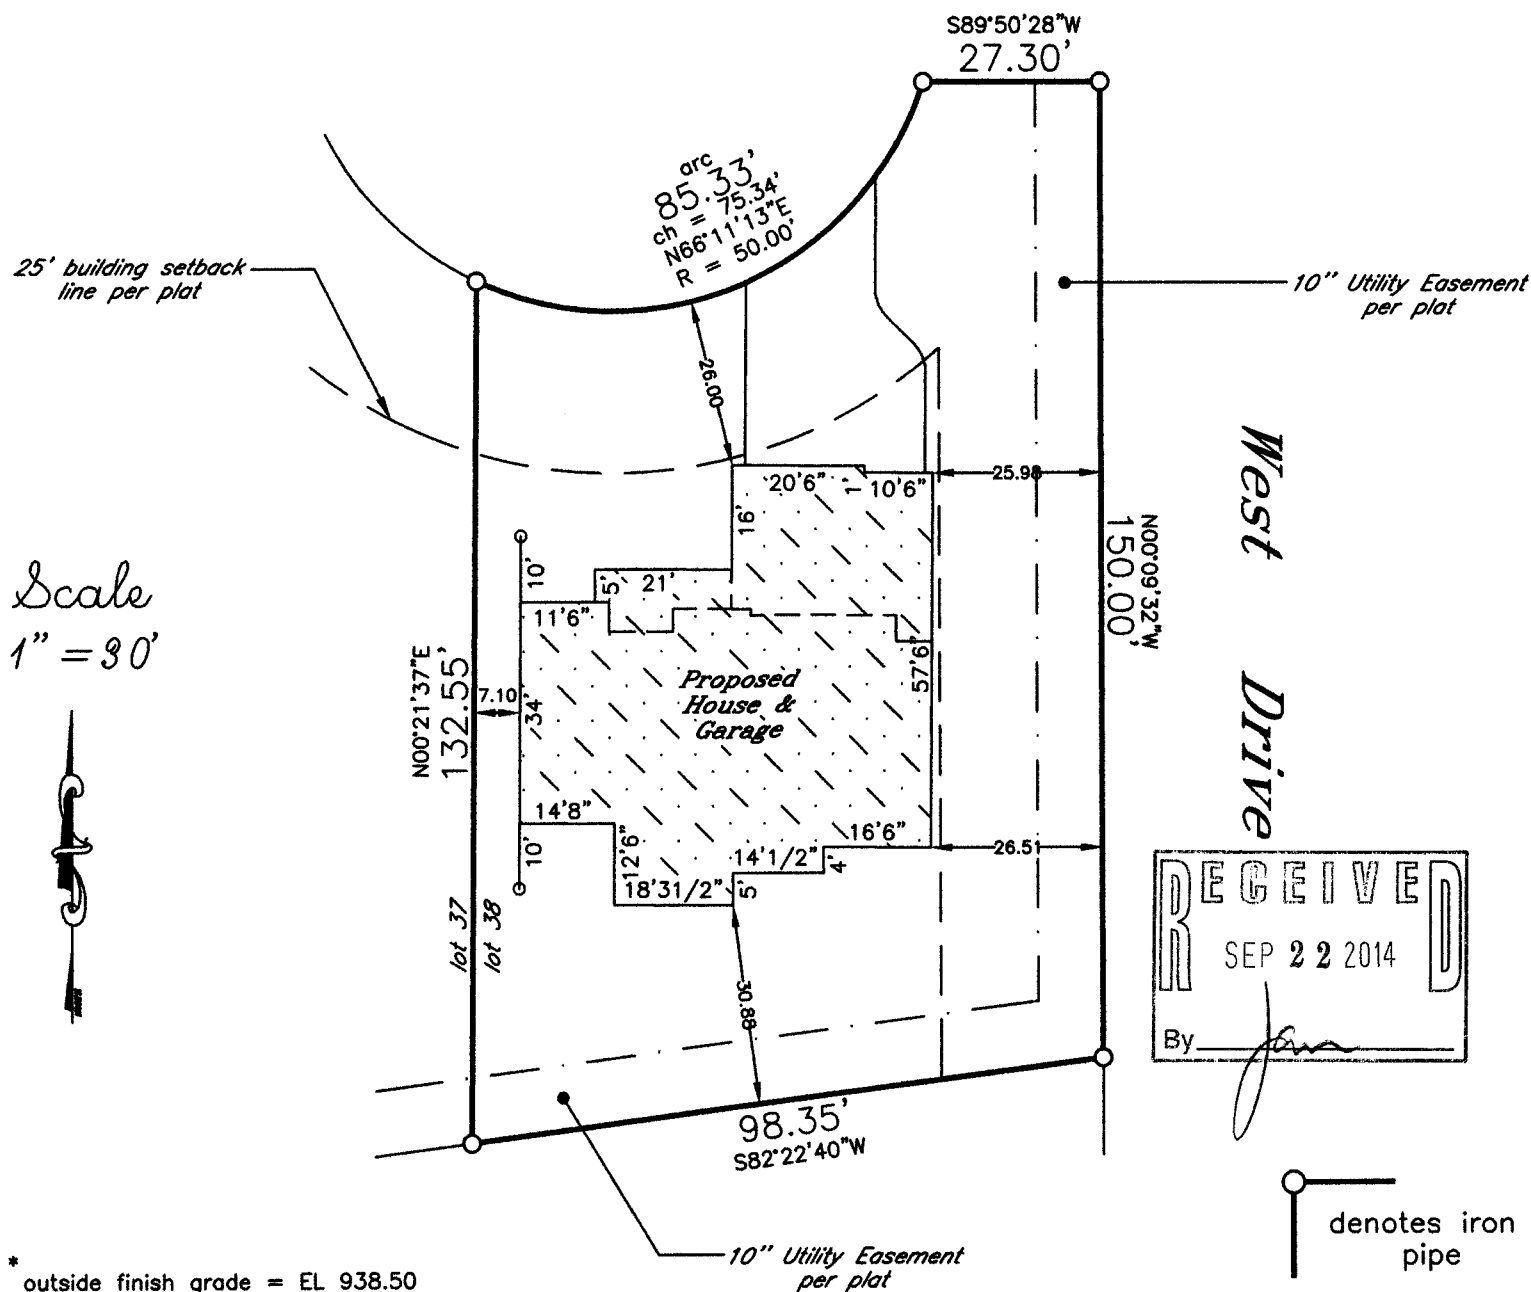

Scale  
1" = 30'

\* outside finish grade = EL 938.50 (advisory only) - top of foundation = EL 939.17 (advisory only) unless otherwise determined in writing by City Engineering Department

Proposed building field staked true size. Contractor to verify all dimensions before building by same and adhere to drainage plan in effect for this subdivision. Refer to a current title report for easements or restrictions which may affect the use of this site that are not shown on the recorded subdivision plat.

lot area = 13,197 S.F.

J.K.R. SURVEYING, INC.  
8121 22ND AVENUE  
KENOSHA, WI 53143

Plat of Survey of

LOT 38 IN

THE HIGHLANDS OF LAKE GENEVA


in SW1/4 Section 31-2-18

CITY OF LAKE GENEVA  
WALWORTH COUNTY, WIS.

-for-  
Serenity Homes Elite

I hereby certify that this property was surveyed under my direction and this plat is a true representation thereof.

*[Signature]*  
Reg. Land Surveyor  
June 24, 2014

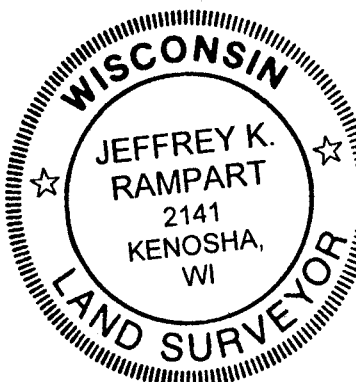

24164 - 38

007-3066