
PLAT OF SURVEY AS-BUILT MAPPING LOT 2 OF CERTIFIED SURVEY MAP NO. 3838 RECORDED IN VOLUME 23 OF CERTIFIED SURVEY MAPS ON PAGE 166

LOCATED IN PART OF THE EAST 1/2 OF THE FRACTIONAL SECTIONS 6 AND 7, TOWN 1 NORTH, RANGE 17 EAST, VILLAGE OF WILLIAMS BAY, WALWORTH COUNTY, WISCONSIN

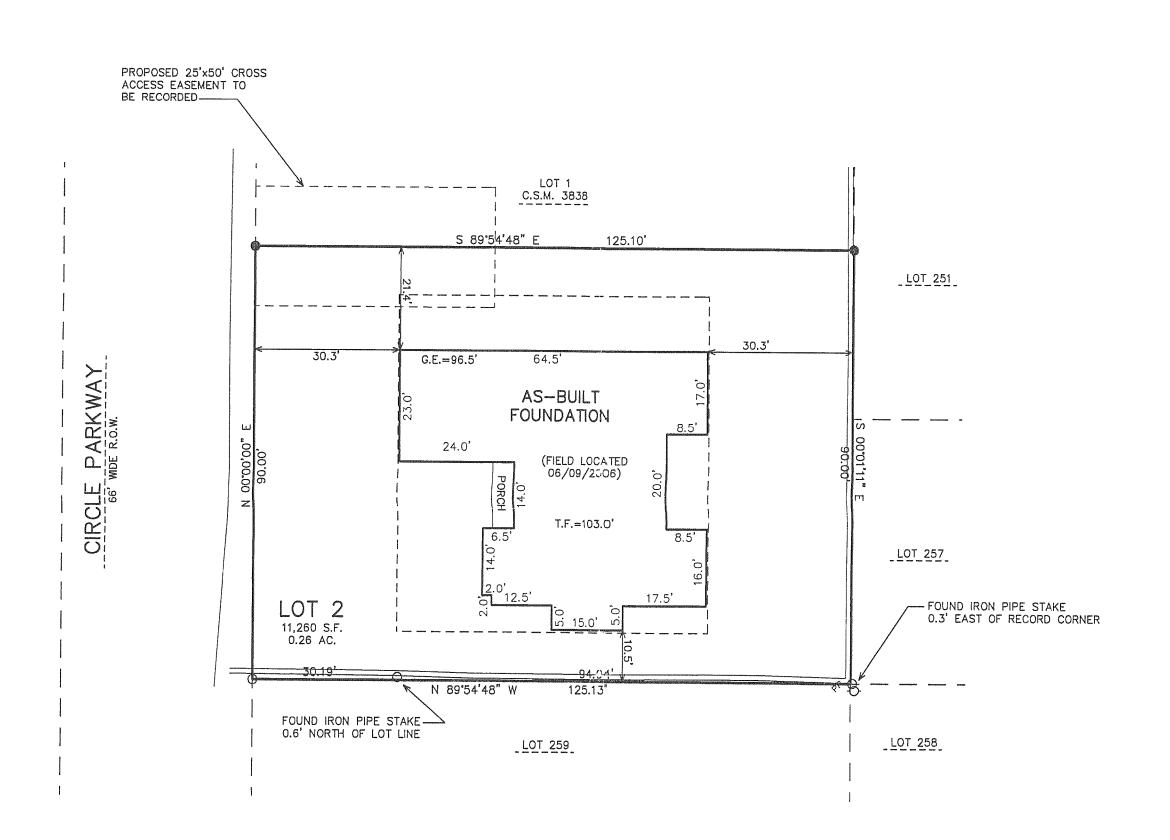

LEGEND

O = FOUND IRON PIPE STAKE

△ = FOUND "PK" NAIL IN CONCRETE WALL

▲ = FOUND "POSEY PIN"

(XXX) = RECORDED AS

AL 1 0 2006

NOTE: COPIES OF THIS MAP TO WHICH THE FOLLOWING CERTIFICATE WILL APPLY SHOW THE SURVEYOR'S ORIGINAL SEAL AND SIGNATURE IN RED INK. COPIES BY ANY OTHER MEANS MAY HAVE ALTERATIONS WHICH DO NOT REPRESENT THE SURVEYOR'S WORK PRODUCT.

I HEREBY CERTIFY THAT THE ABOVE DESCRIBED PROPERTY HAS BEEN SURVEYED UNDER MY DIRECTION AND THAT THE ABOVE MAP IS A TRUE REPRESENTATION THEREOF AND SHOWS THE SIZE AND LOCATION OF THE PROPERTY AND ITS EXTERIOR BOUNDARIES. THIS SURVEY IS MADE FOR THE USE OF THE PRESENT OWNERS OF THE PROPERTY, AND ALSO THOSE WHO PURCHASE, MORTGAGE, OR GUARANTEE THE TITLE THERETO WITHIN ONE YEAR FROM THE DATE HEREOF.

DATED: AUGUST 25, 2005

PETER S. GORDON R.L.S. 2101

10 5 0 60 70 80 90 MAP SCALE IN FEET ORIGINAL 1" = 20'

WA 3838 -2

011-9028

HANS EERING – 7 RIDGWAY ELKHOI (262) 723

REVISIONS 9/2/2005 REVISE LOC. OF PRO RESIDENCE 4/14/2006 SITE, GRADING, DRAINAGE, AND EROSION CONTROL PLAN 6/12/2006 TO SHOW SIZE AND LOCATION OF AS-BUILT MAPPING

PROJECT NO. 6811.05 DATE:

08/25/05 SHEET NO.

1 OF 1