


Scale
1" = 30'



denotes iron
pipe

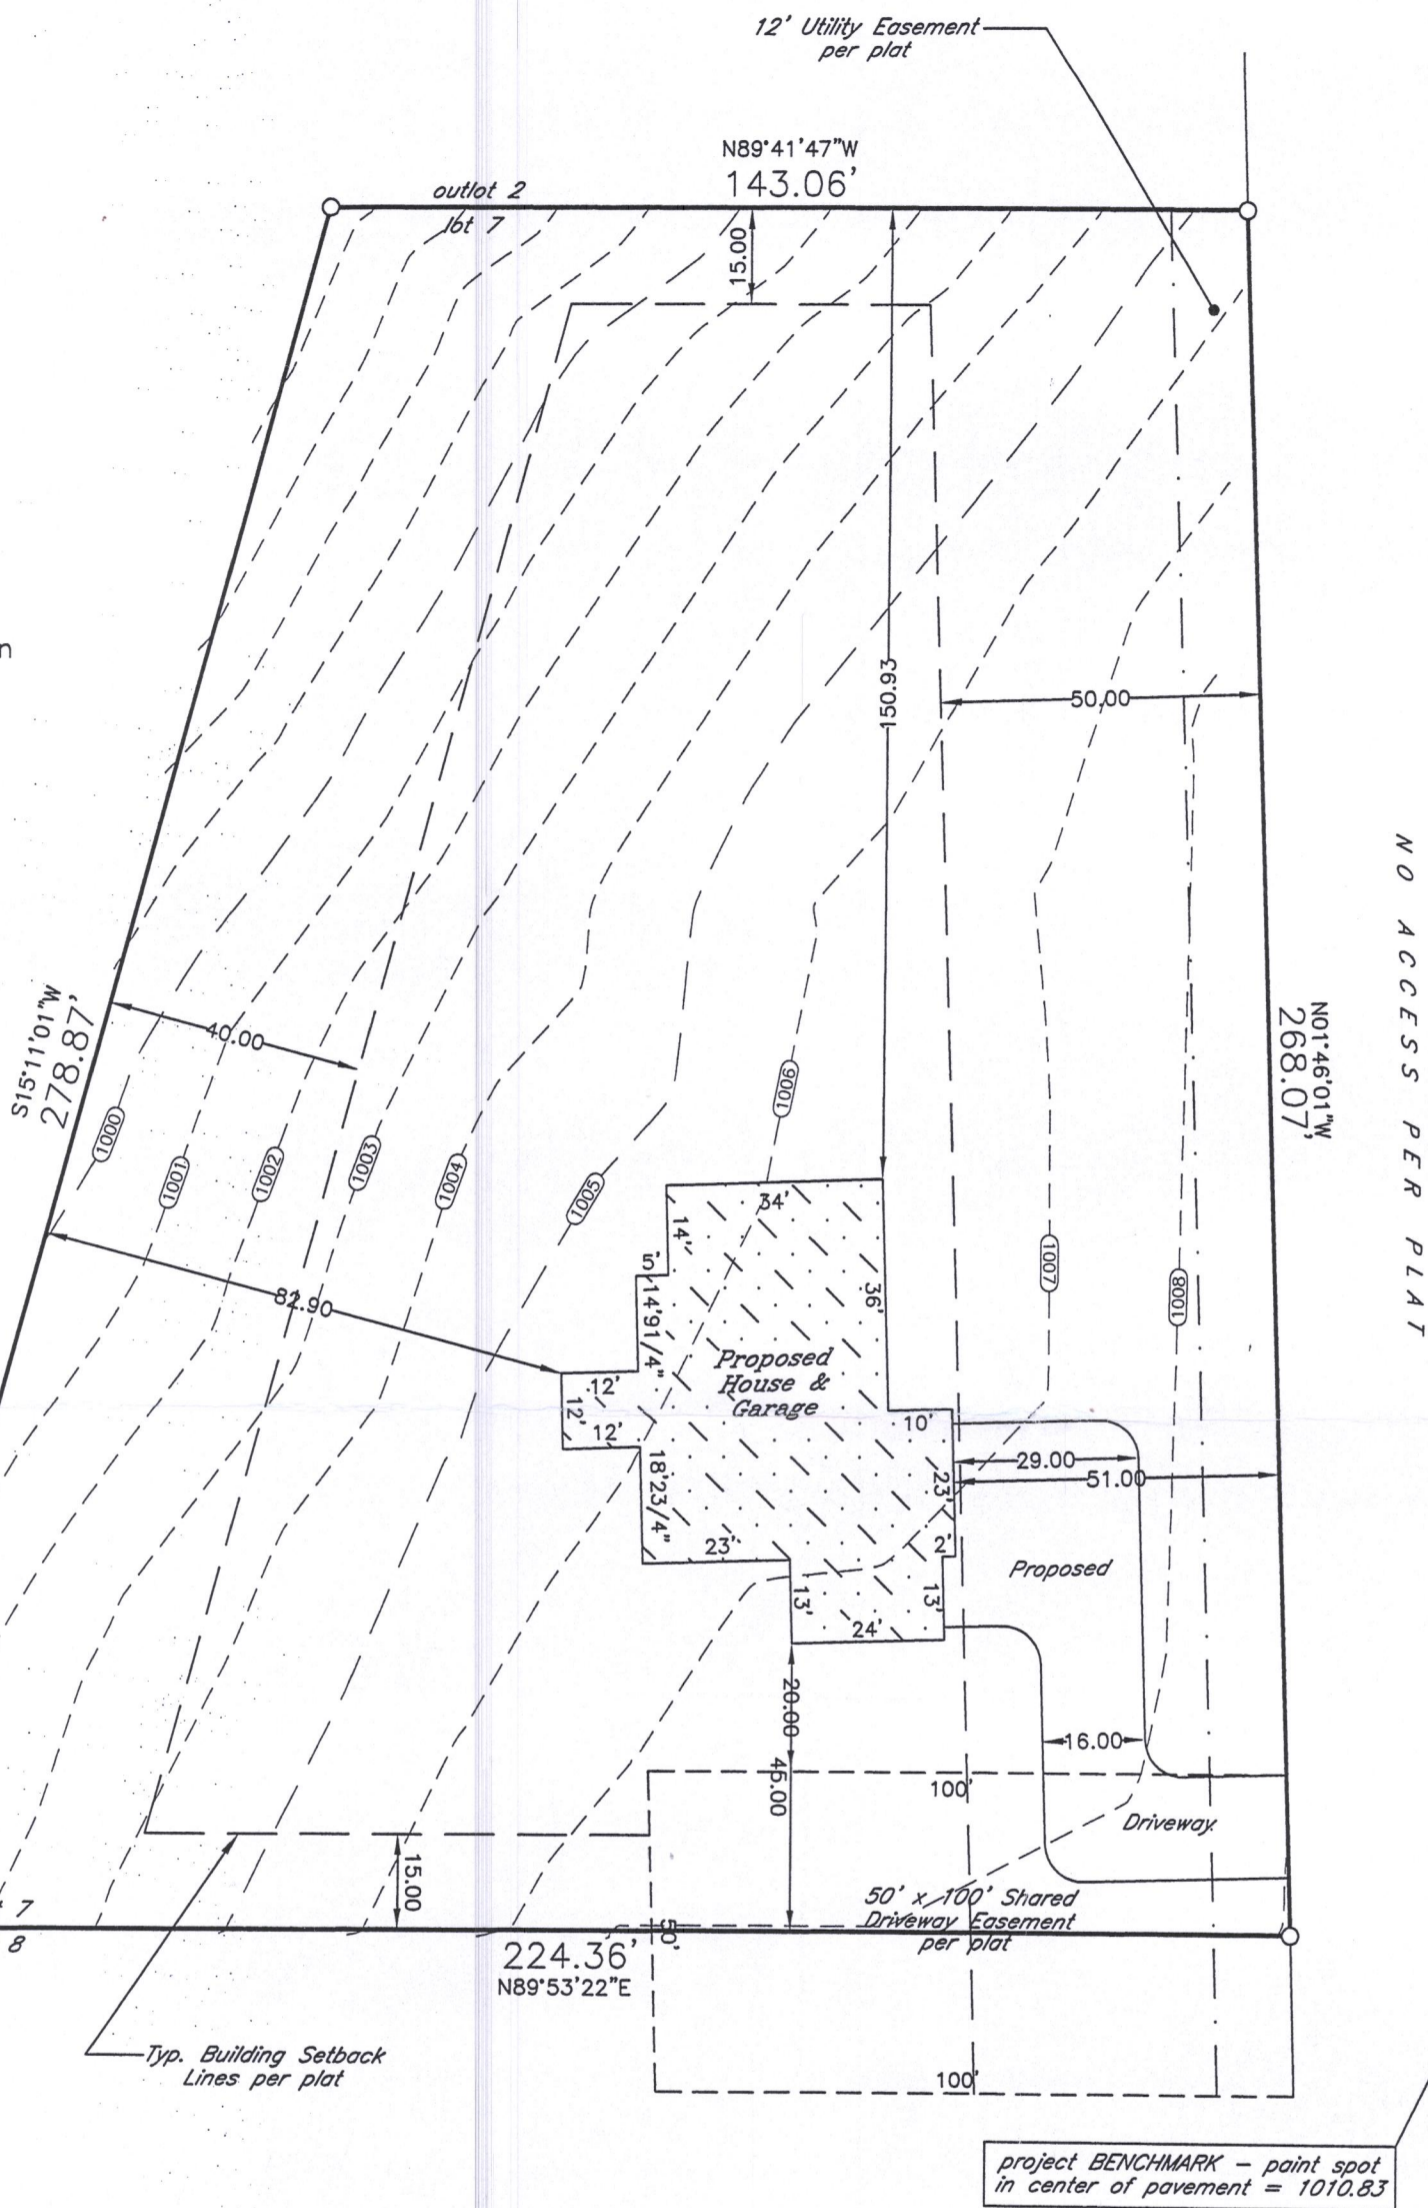

Maple Ridge Road


NO ACCESS PER PLAT

Proposed building field staked true size. Contractor to verify all dimensions before building by same and adhere to drainage plan in effect for this subdivision. Refer to a current title report for easements or restrictions which may affect the use of this site that are not shown on the recorded subdivision plat.


* outside finish grade = EL 1008.66 (advisory only) - top of foundation = EL 1009.32 (advisory only) unless otherwise determined in writing by Town Engineering Department

J.K.R. SURVEYING, INC.
8121 22ND AVENUE
KENOSHA, WI 53143

I hereby certify that this property was surveyed under my direction and this plat is a true representation thereof.

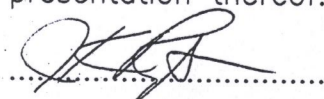

Reg. Land Surveyor
August 21, 2019

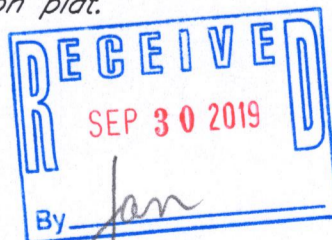

lot area = 49,338.31 S.F.

* Verify exact number with
Town Engineering Department

Plat of Survey of
LOT 7 IN
MEADOW VIEW ESTATES
in SE1/4 Section 17-1-17
TOWN OF LINN
WALWORTH COUNTY, WIS.

-for-
Hagen Homes

IMEA-7

117-4295

